


8/23/99

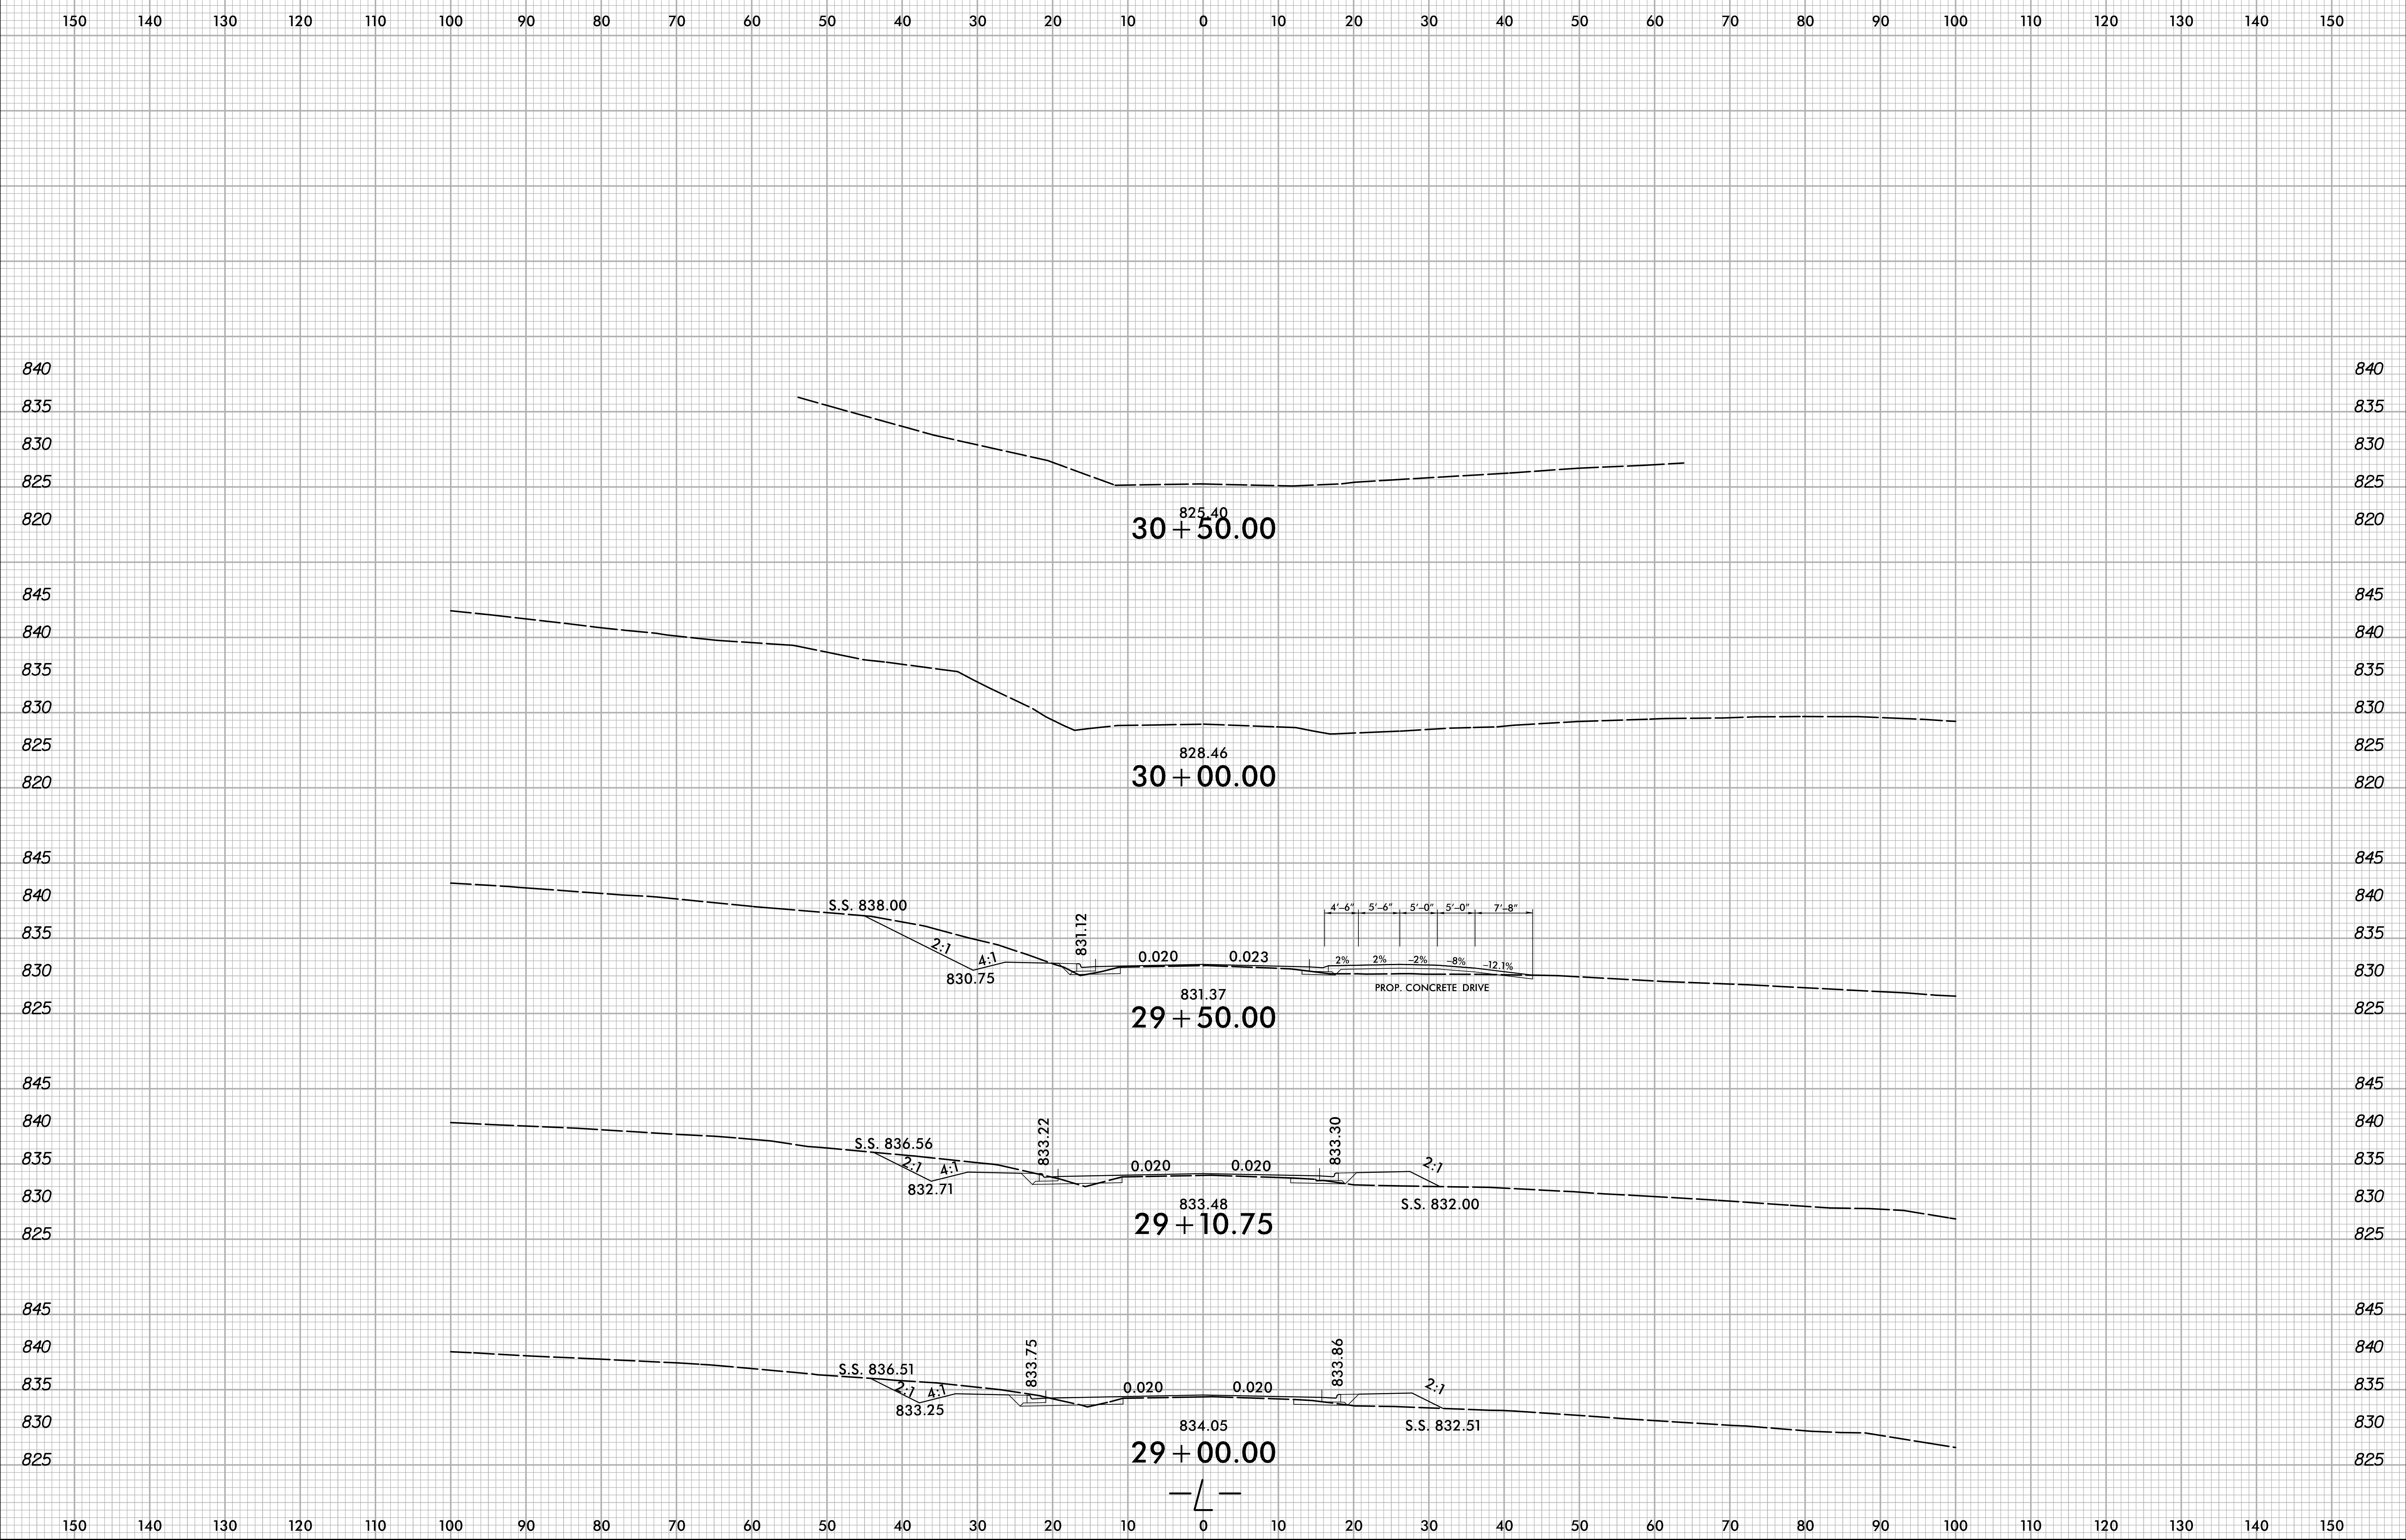

4/1/2023  
X:\NCDD\U-5775\Roadway\XSC\U-5775\_Rdy\_xpl.L.dgn  
User:smblvln