


8/23/99

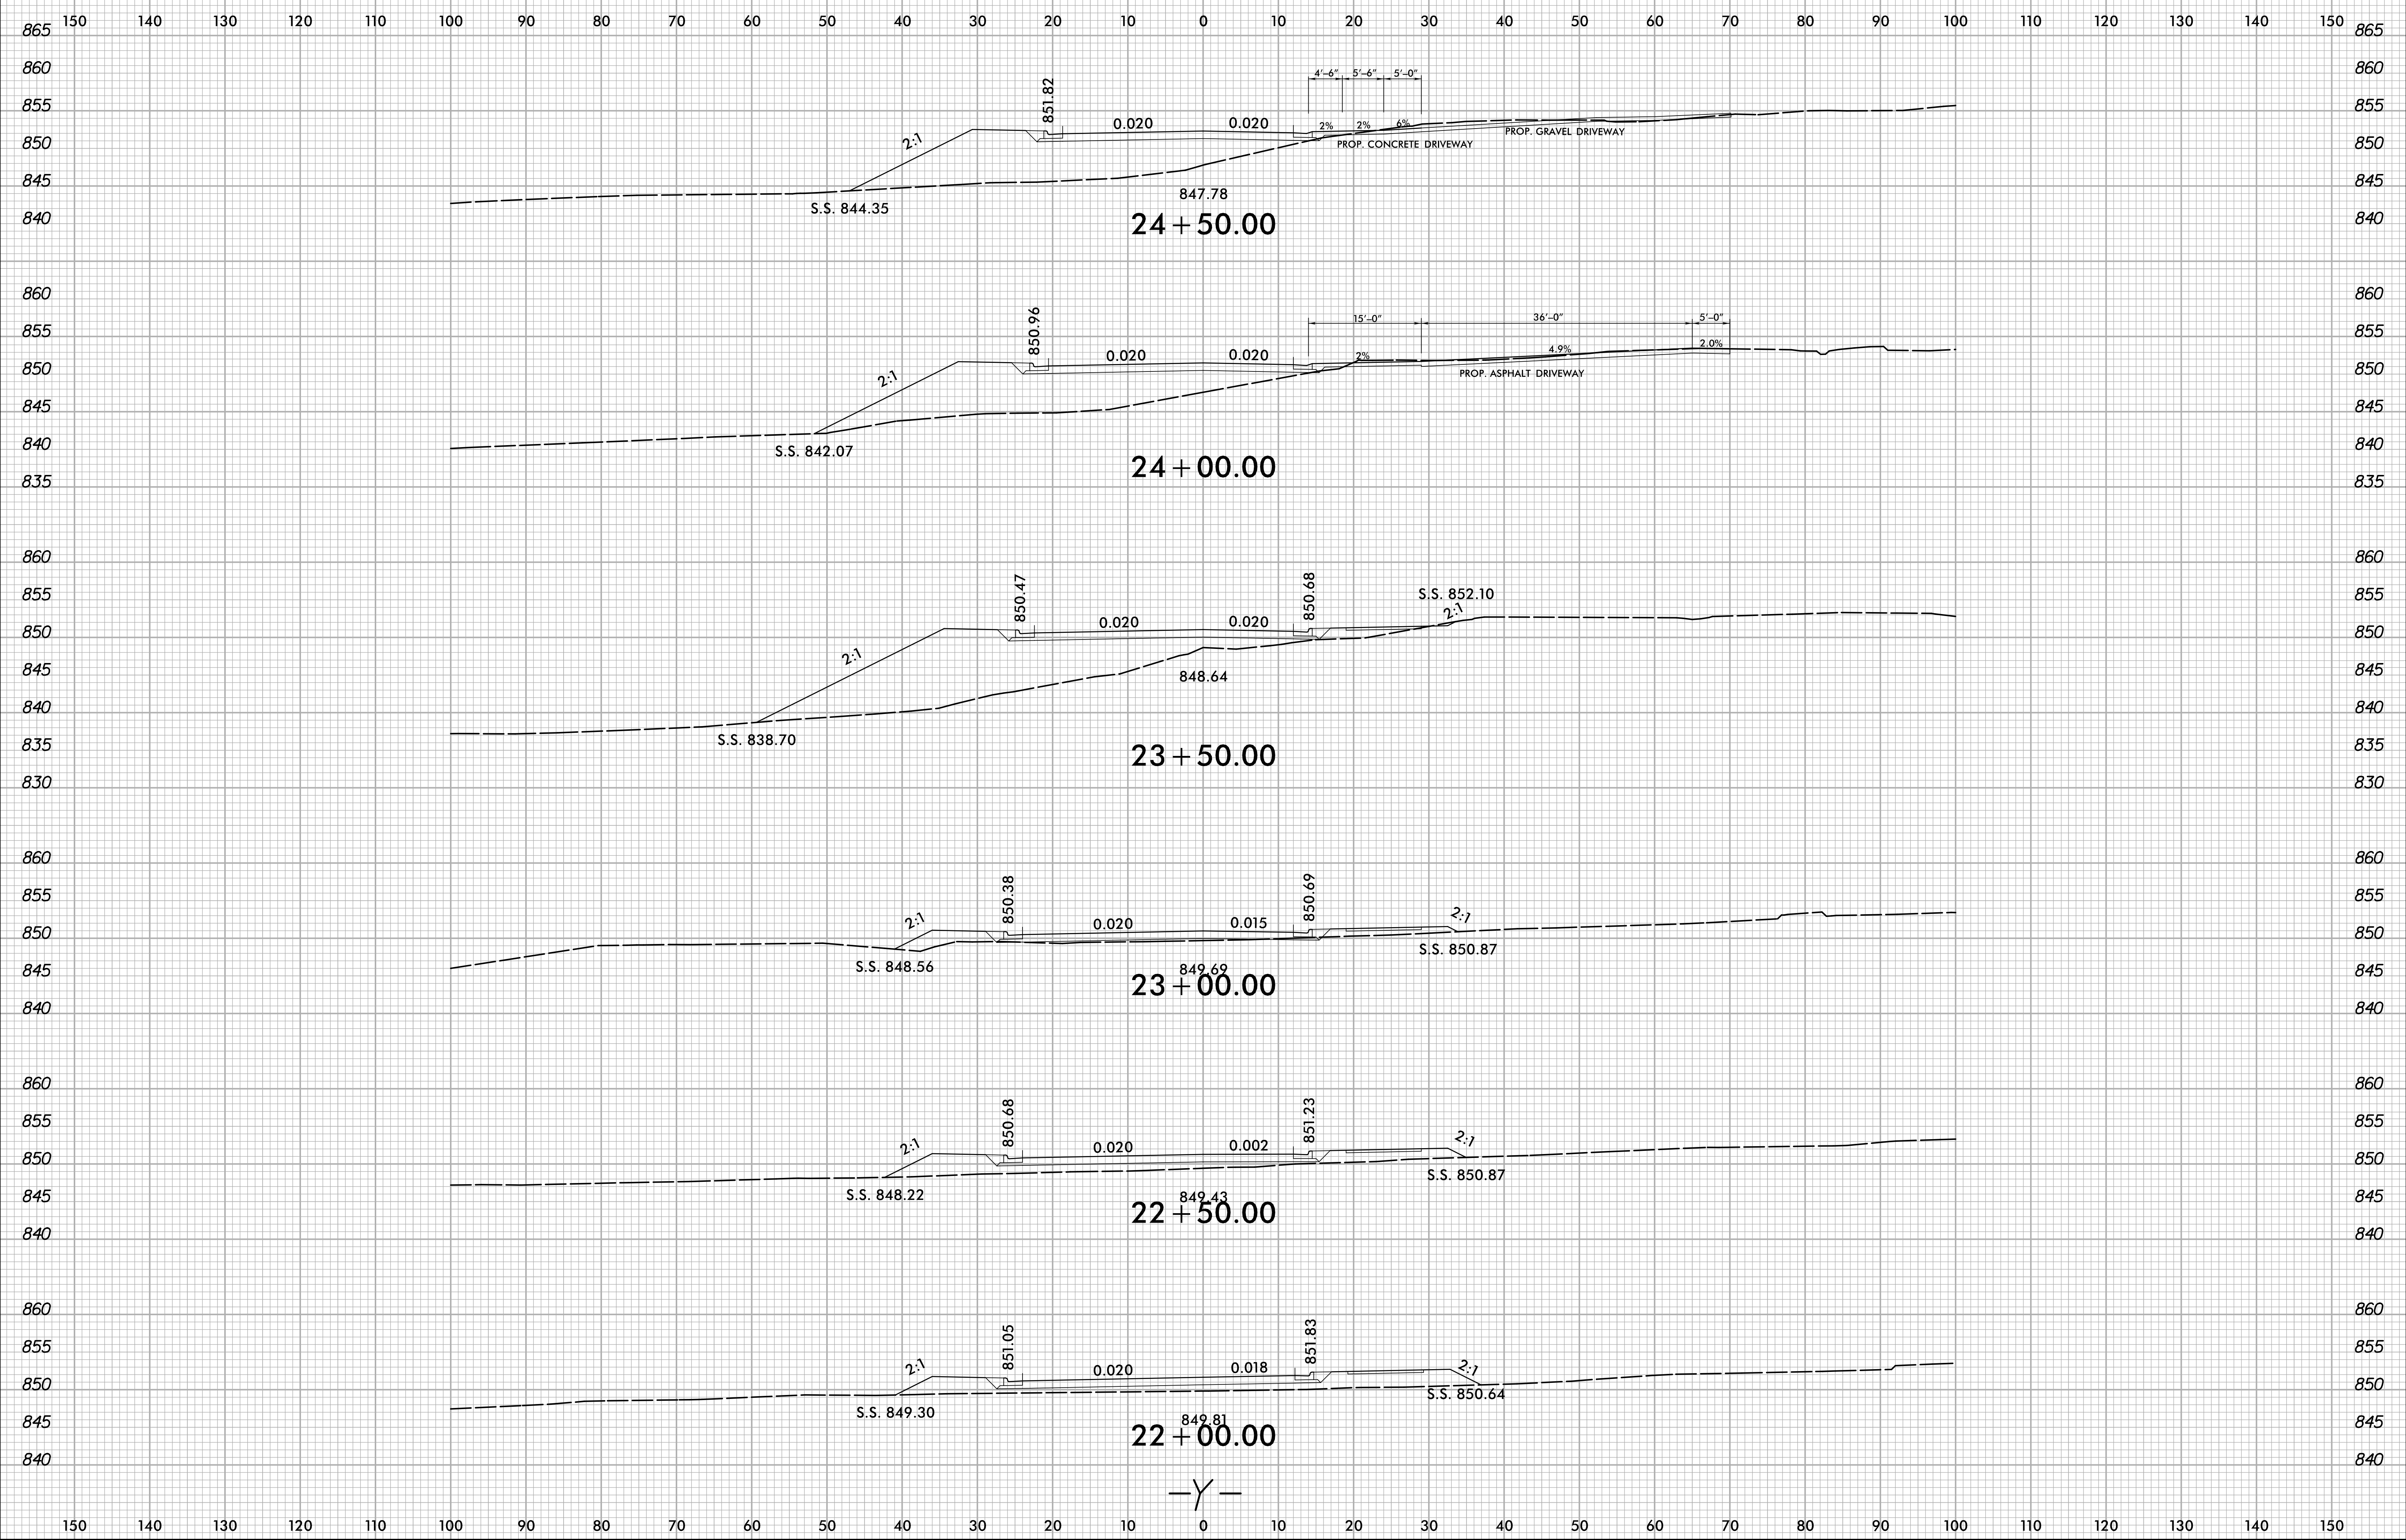

4/17/2023
X:\NC001\U-5775\Roadway\XSC\U-5775_Rdy_xpl_Y.dgn
User:smblvln