


8/23/99

0 5 10	PROJ. REFERENCE NO.	SHEET NO.
	U-5775	X-12

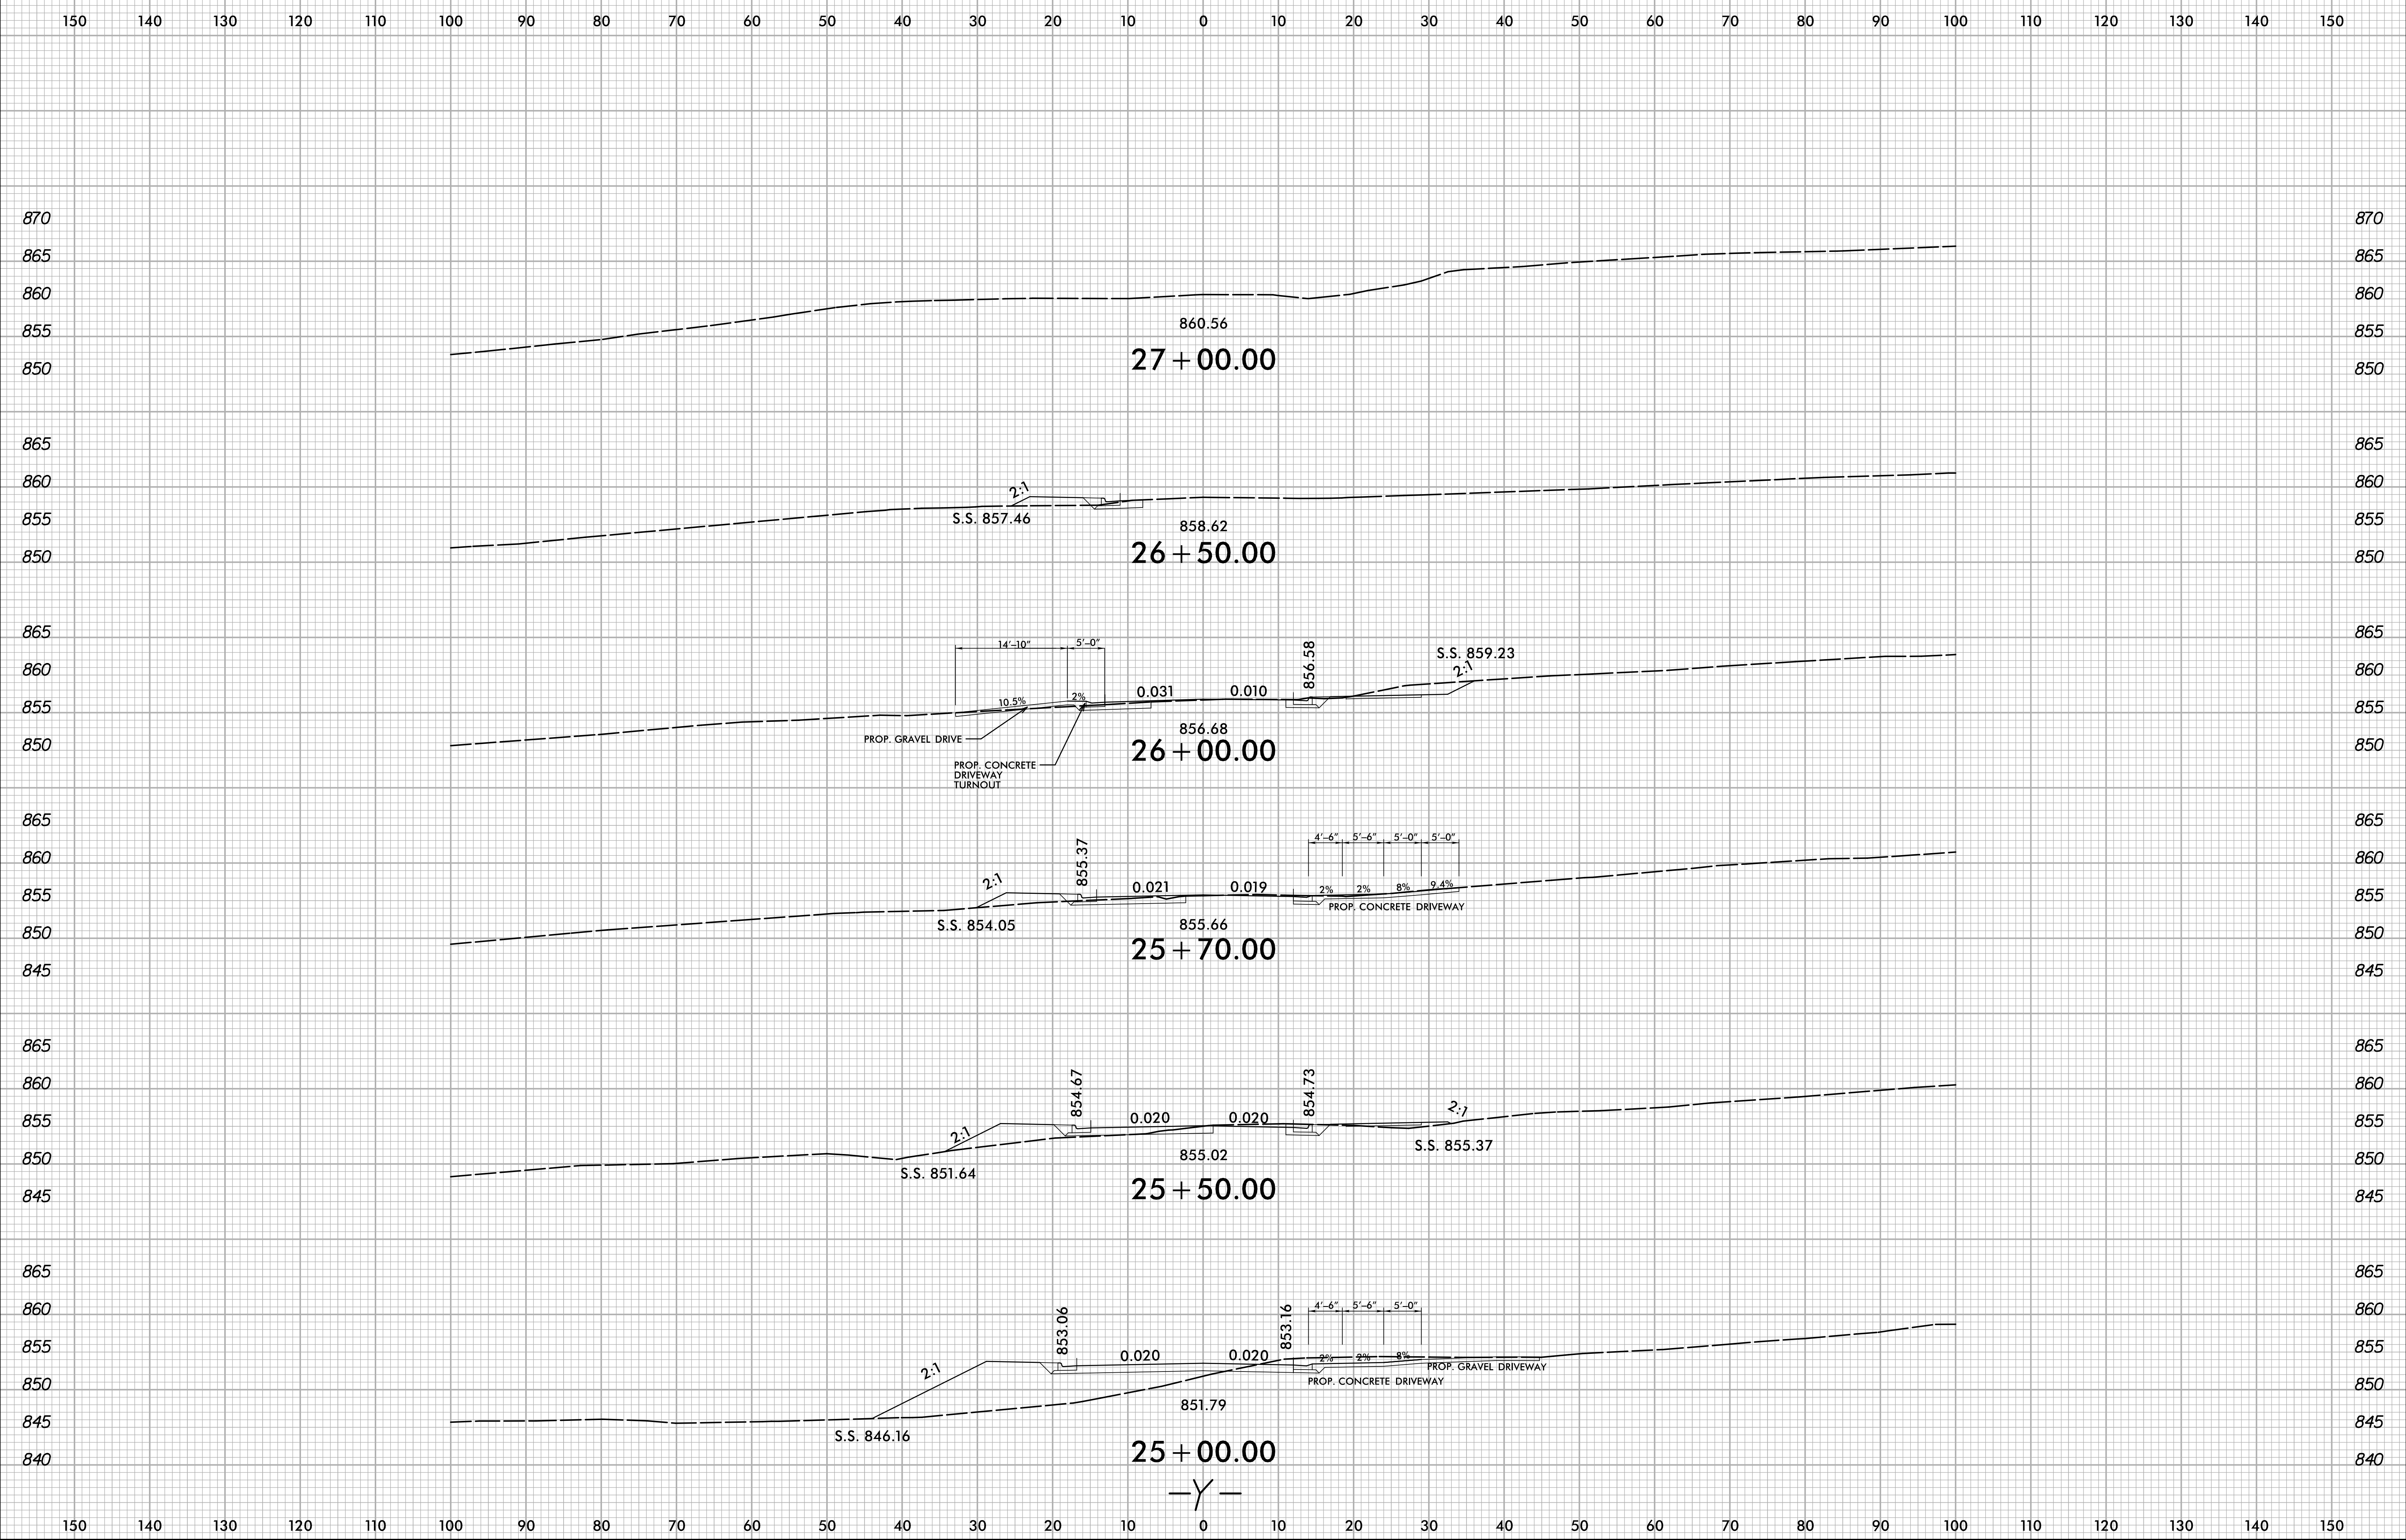

4/1/2023
X:\NCDD\U-5775\Roadway\XSC\U-5775_Rdy_xpl_Y.dgn
User:smblvln