


8/23/99

150 140 130 120 110 100 90 80 70 60 50 40 30 20 10 0 10 20 30 40 50 60 70 80 90 100 110 120 130 140 150

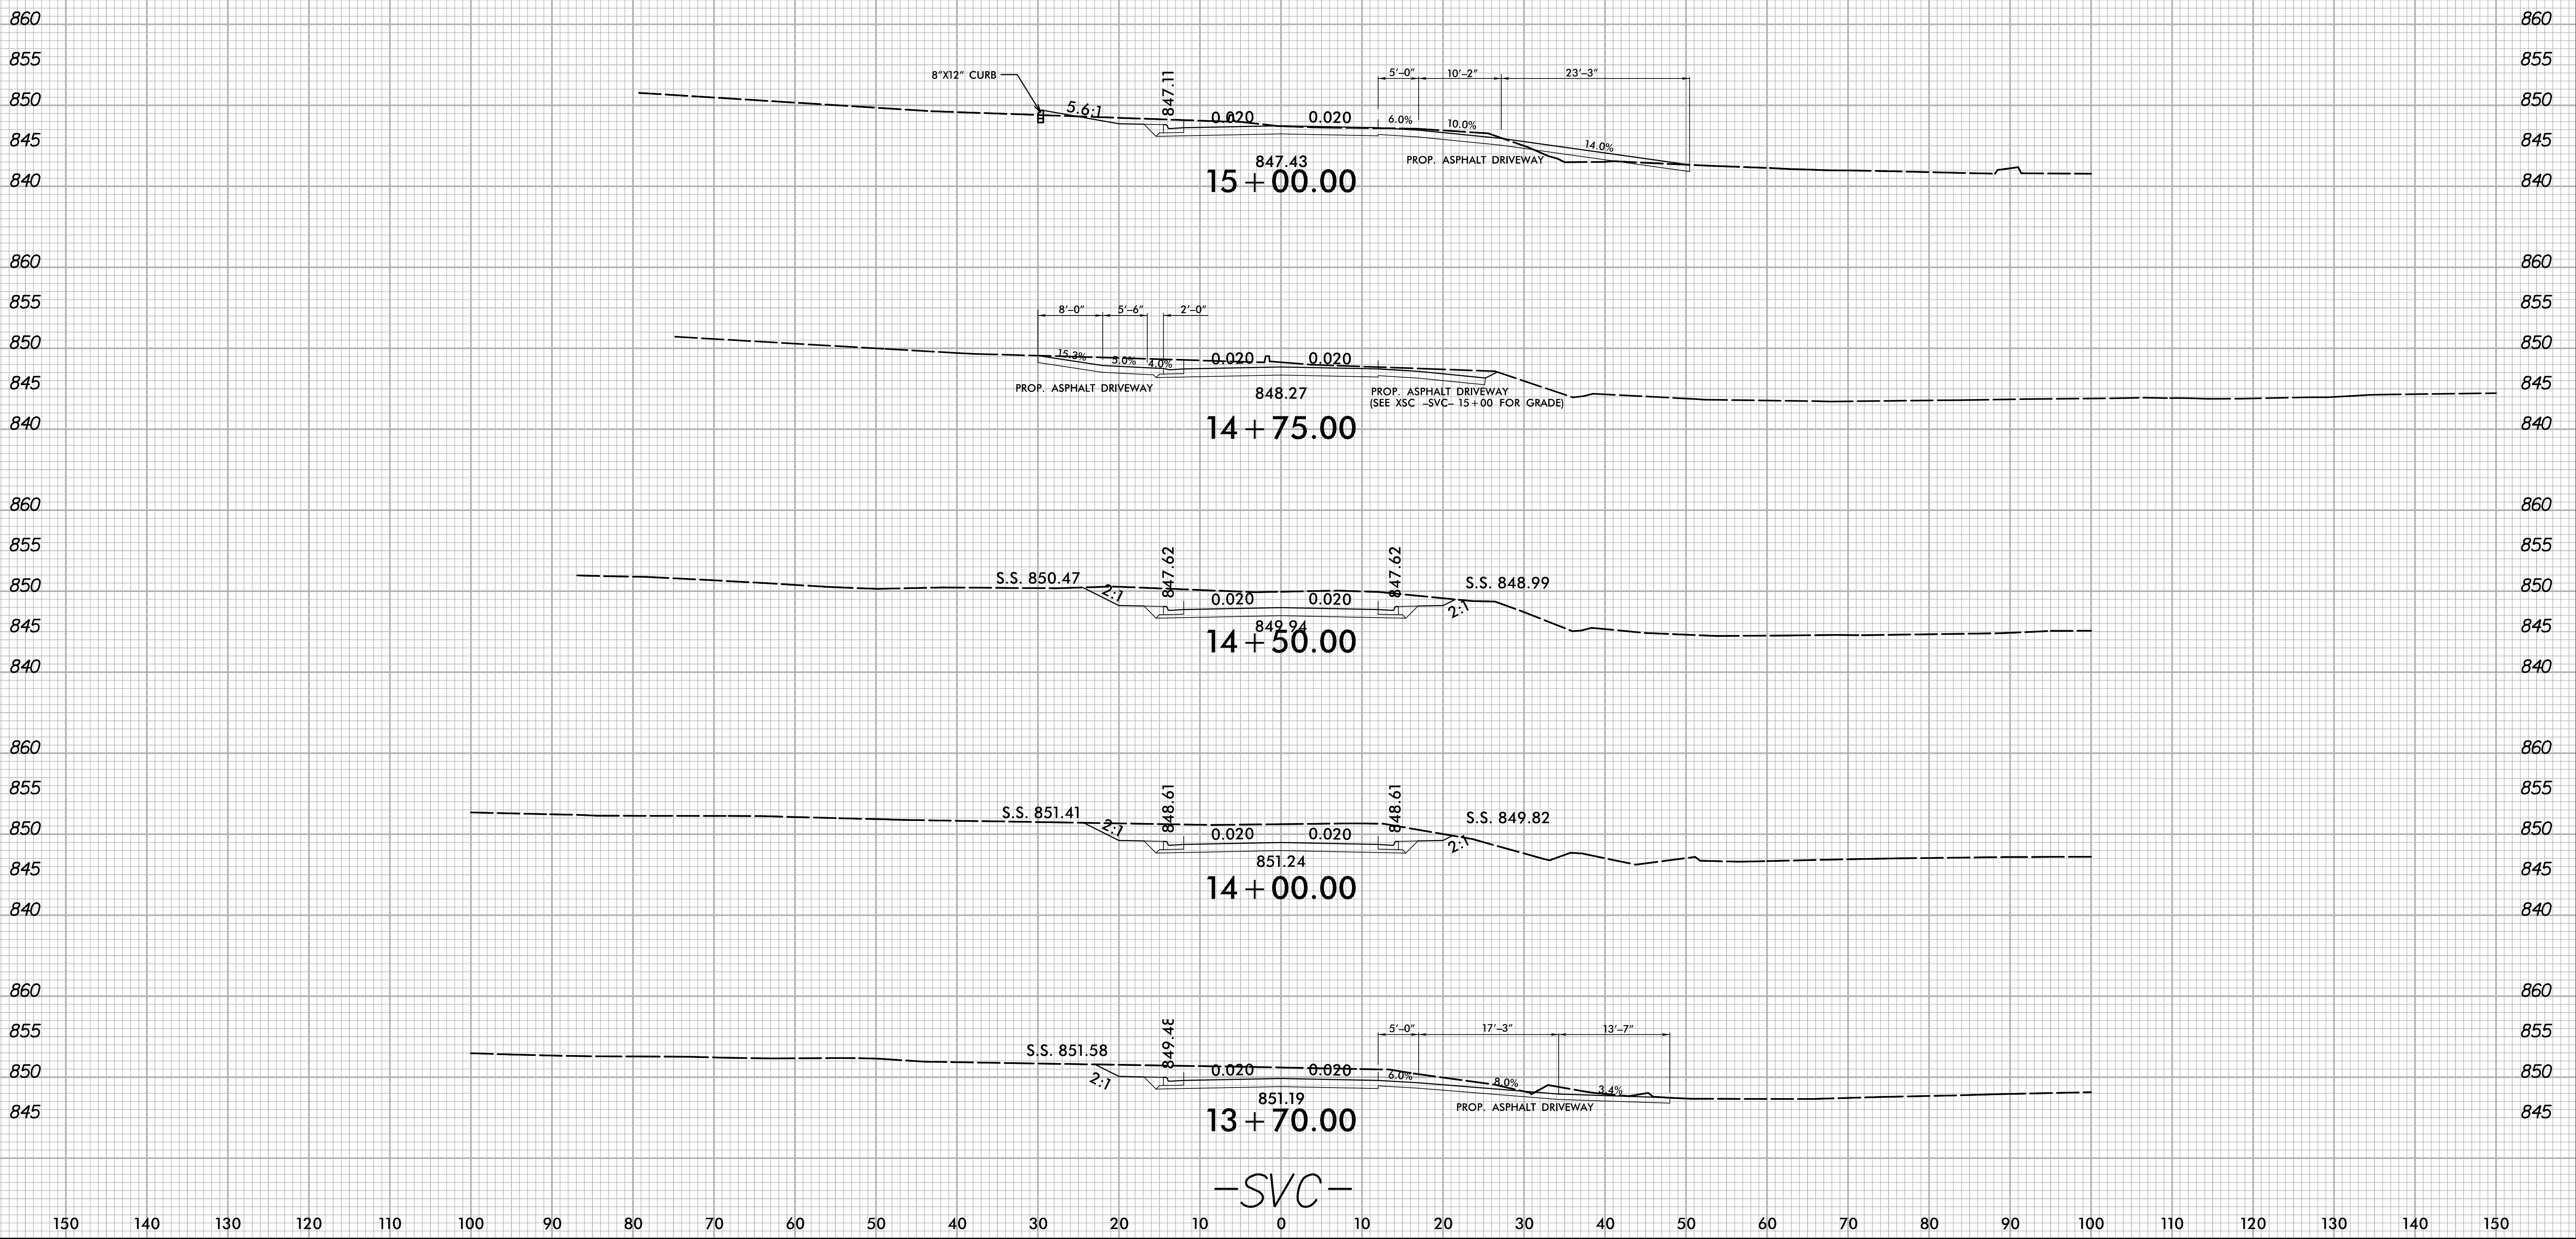

4/1/2023
X:\NCDD\U-5775\Roadway\XSC\U-5775_Rdy_xpl_SVC.dgn
User: smblvln