

T.I.P.: U-5775

**STATE OF NORTH CAROLINA  
DEPARTMENT OF TRANSPORTATION**

**PAVEMENT MARKING PLAN  
CLEVELAND COUNTY**

**LOCATION: INTERSECTION OF US 74 BUS (MARION ST) AT  
NC 150 (CHERRYVILLE RD) AND PEACH ST**

TIP NO. U-5775	SHEET NO. PMP-1
APPROVED: <small>DocuSigned by: Jimmy Terry F039F3882E94D0</small>	
DATE: 5/10/2023	
DOCUMENT NOT CONSIDERED FINAL UNLESS ALL SIGNATURES COMPLETED	

**ROADWAY STANDARD DRAWING**

THE FOLLOWING ROADWAY STANDARDS AS APPEAR IN "ROADWAY STANDARD DRAWINGS" - PROJECT SERVICES UNIT - N.C. DEPARTMENT OF TRANSPORTATION - RALEIGH, N.C., DATED JANUARY 2018 ARE APPLICABLE TO THIS PROJECT AND BY REFERENCE HEREBY ARE CONSIDERED A PART OF THESE PLANS:

STD. NO.	TITLE
1205.01	PAVEMENT MARKINGS - LINE TYPES AND OFFSETS
1205.02	PAVEMENT MARKINGS - TWO-LANE AND MULTILANE ROADWAYS
1205.04	PAVEMENT MARKINGS - INTERSECTIONS
1205.05	PAVEMENT MARKINGS - TURN LANES
1205.07	PAVEMENT MARKINGS - PEDESTRIAN CROSSWALKS
1205.08	PAVEMENT MARKINGS - SYMBOLS AND WORD MESSAGES
1205.09	PAVEMENT MARKINGS - PAINTED ISLANDS
1250.01	RAISED PAVEMENT MARKERS - INSTALLATION SPACING
1253.01	RAISED PAVEMENT MARKERS - SNOWPLOWABLE

**GENERAL NOTES**

THE FOLLOWING GENERAL NOTES APPLY AT ALL TIMES FOR THE DURATION OF THE CONSTRUCTION PROJECT, EXCEPT WHEN OTHERWISE NOTED IN THE PLAN, OR DIRECTED BY THE ENGINEER.

A) INSTALL PAVEMENT MARKINGS AND PAVEMENT MARKERS ON THE FINAL SURFACE AS FOLLOWS:

ROAD NAME	MARKING	MARKER
E. MARION ST/US 74 BUS	THERMOPLASTIC	SNOWPLOWABLE
CHERRYVILLE RD/ NC 150	THERMOPLASTIC	SNOWPLOWABLE
PEACH ST	THERMOPLASTIC	SNOWPLOWABLE

B) TIE PROPOSED PAVEMENT MARKING LINES TO EXISTING PAVEMENT MARKING LINES.

C) REMOVE/REPLACE ANY CONFLICTING/DAMAGED PAVEMENT MARKINGS AND MARKERS.

D) STOP BAR LOCATION AT NON-SIGNALIZED INTERSECTIONS MAY BE ADJUSTED AS DIRECTED BY THE ENGINEER.

E) UNLESS OTHERWISE SPECIFIED, HEATED-IN-PLACE THERMOPLASTIC MAY BE USED IN LIEU OF EXTRUDED THERMOPLASTIC FOR STOP BARS, SYMBOLS, CHARACTERS AND DIAGONALS. IF HEATED-IN-PLACE IS USED, IT SHALL BE PAID FOR USING THE EXTRUDED THERMOPLASTIC PAY ITEM.

F) SEE ROADWAY PLANS FOR ALTERNATE CURB RAMP DESIGNS WHEN INDICATED ON PAVEMENT MARKING DETAIL SHEETS.

**INDEX**

SHEET NO.	DESCRIPTION
PMP-1	PAVEMENT MARKING PLAN TITLE, INDEX OF SHEETS, LIST OF APPLICABLE ROADWAY STANDARD DRAWINGS, GENERAL NOTES AND FINAL PAVEMENT MARKING SCHEDULE
PMP-2 THRU PMP-3	FINAL PAVEMENT MARKING PLAN

**FINAL PAVEMENT MARKING SCHEDULE**


SYMBOL	DESCRIPTION	SYMBOL	DESCRIPTION
PAVEMENT MARKINGS		THERMOPLASTIC PAVEMENT MARKING SYMBOLS (90 MILS)	
THERMOPLASTIC(24", 90 MILS)			
T61	WHITE STOPBAR	T70	LEFT TURN ARROW
T62	WHITE CROSSWALK LINE	T71	RIGHT TURN ARROW
THERMOPLASTIC(4", 90 MILS)			
T2	WHITE SOLID LANE LINE	T72	STRAIGHT ARROW
T3	10 FT. WHITE SKIP	T74	COMBO.STRAIGHT/RIGHT
T4	3 FT. - 9 FT./SP WHITE MINISKIP	T103	24" YIELD LINE TRIANGLE
T5	2 FT. - 6 FT./SP WHITE MINISKIP	MARKERS	
T13	YELLOW DOUBLE CENTER	SNOWPLOWABLE PAVEMENT MARKERS	
THERMOPLASTIC(8", 90 MILS)			
T40	WHITE GORELINE	ME	YELLOW & YELLOW
T41	WHITE DIAGONAL	MF	CRYSTAL & RED
T42	YELLOW DIAGONAL		
T40	WHITE GORELINE		
T46	WHITE CROSSWALK LINE		

PLAN PREPARED FOR N.C.D.O.T. BY:



**TGS ENGINEERS**  
201 W. MARION ST STE 200  
SHELBY, NC 28150  
PH (704) 476-0003  
CORP. LICENSE NO.: C-0275



JIMMY L. TERRY, PE PROJECT ENGINEER  
SANDRA MELVIN DESIGN TECHNICIAN

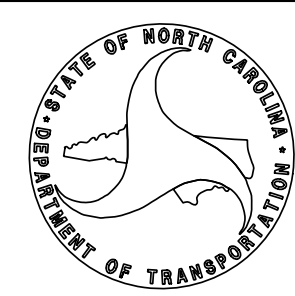

SEE PMP-1 FOR FINAL PAVEMENT MARKING SCHEDULE  
SEE SIGNAL PLANS TO VERIFY STOPBAR AND CURB RAMP LOCATIONS.

ME & MF SEE NCDOT RDY STD 1250.01 FOR MARKER LOCATIONS AND SPACING

TIP NO.	SHEET NO.
U-5775	PMP-2
APPROVED:	DocuSigned by: Jimmy Terry FD39F3882E84D0...
DATE:	5/10/2023
SEAL	
DOCUMENT NOT CONSIDERED FINAL UNLESS ALL SIGNATURES COMPLETED	
TGS ENGINEERS 201 W. MARION ST. STE 200 SHELBY, NC 28150 PH (704) 476-0003 CORP. LICENSE NO.: C-0275	

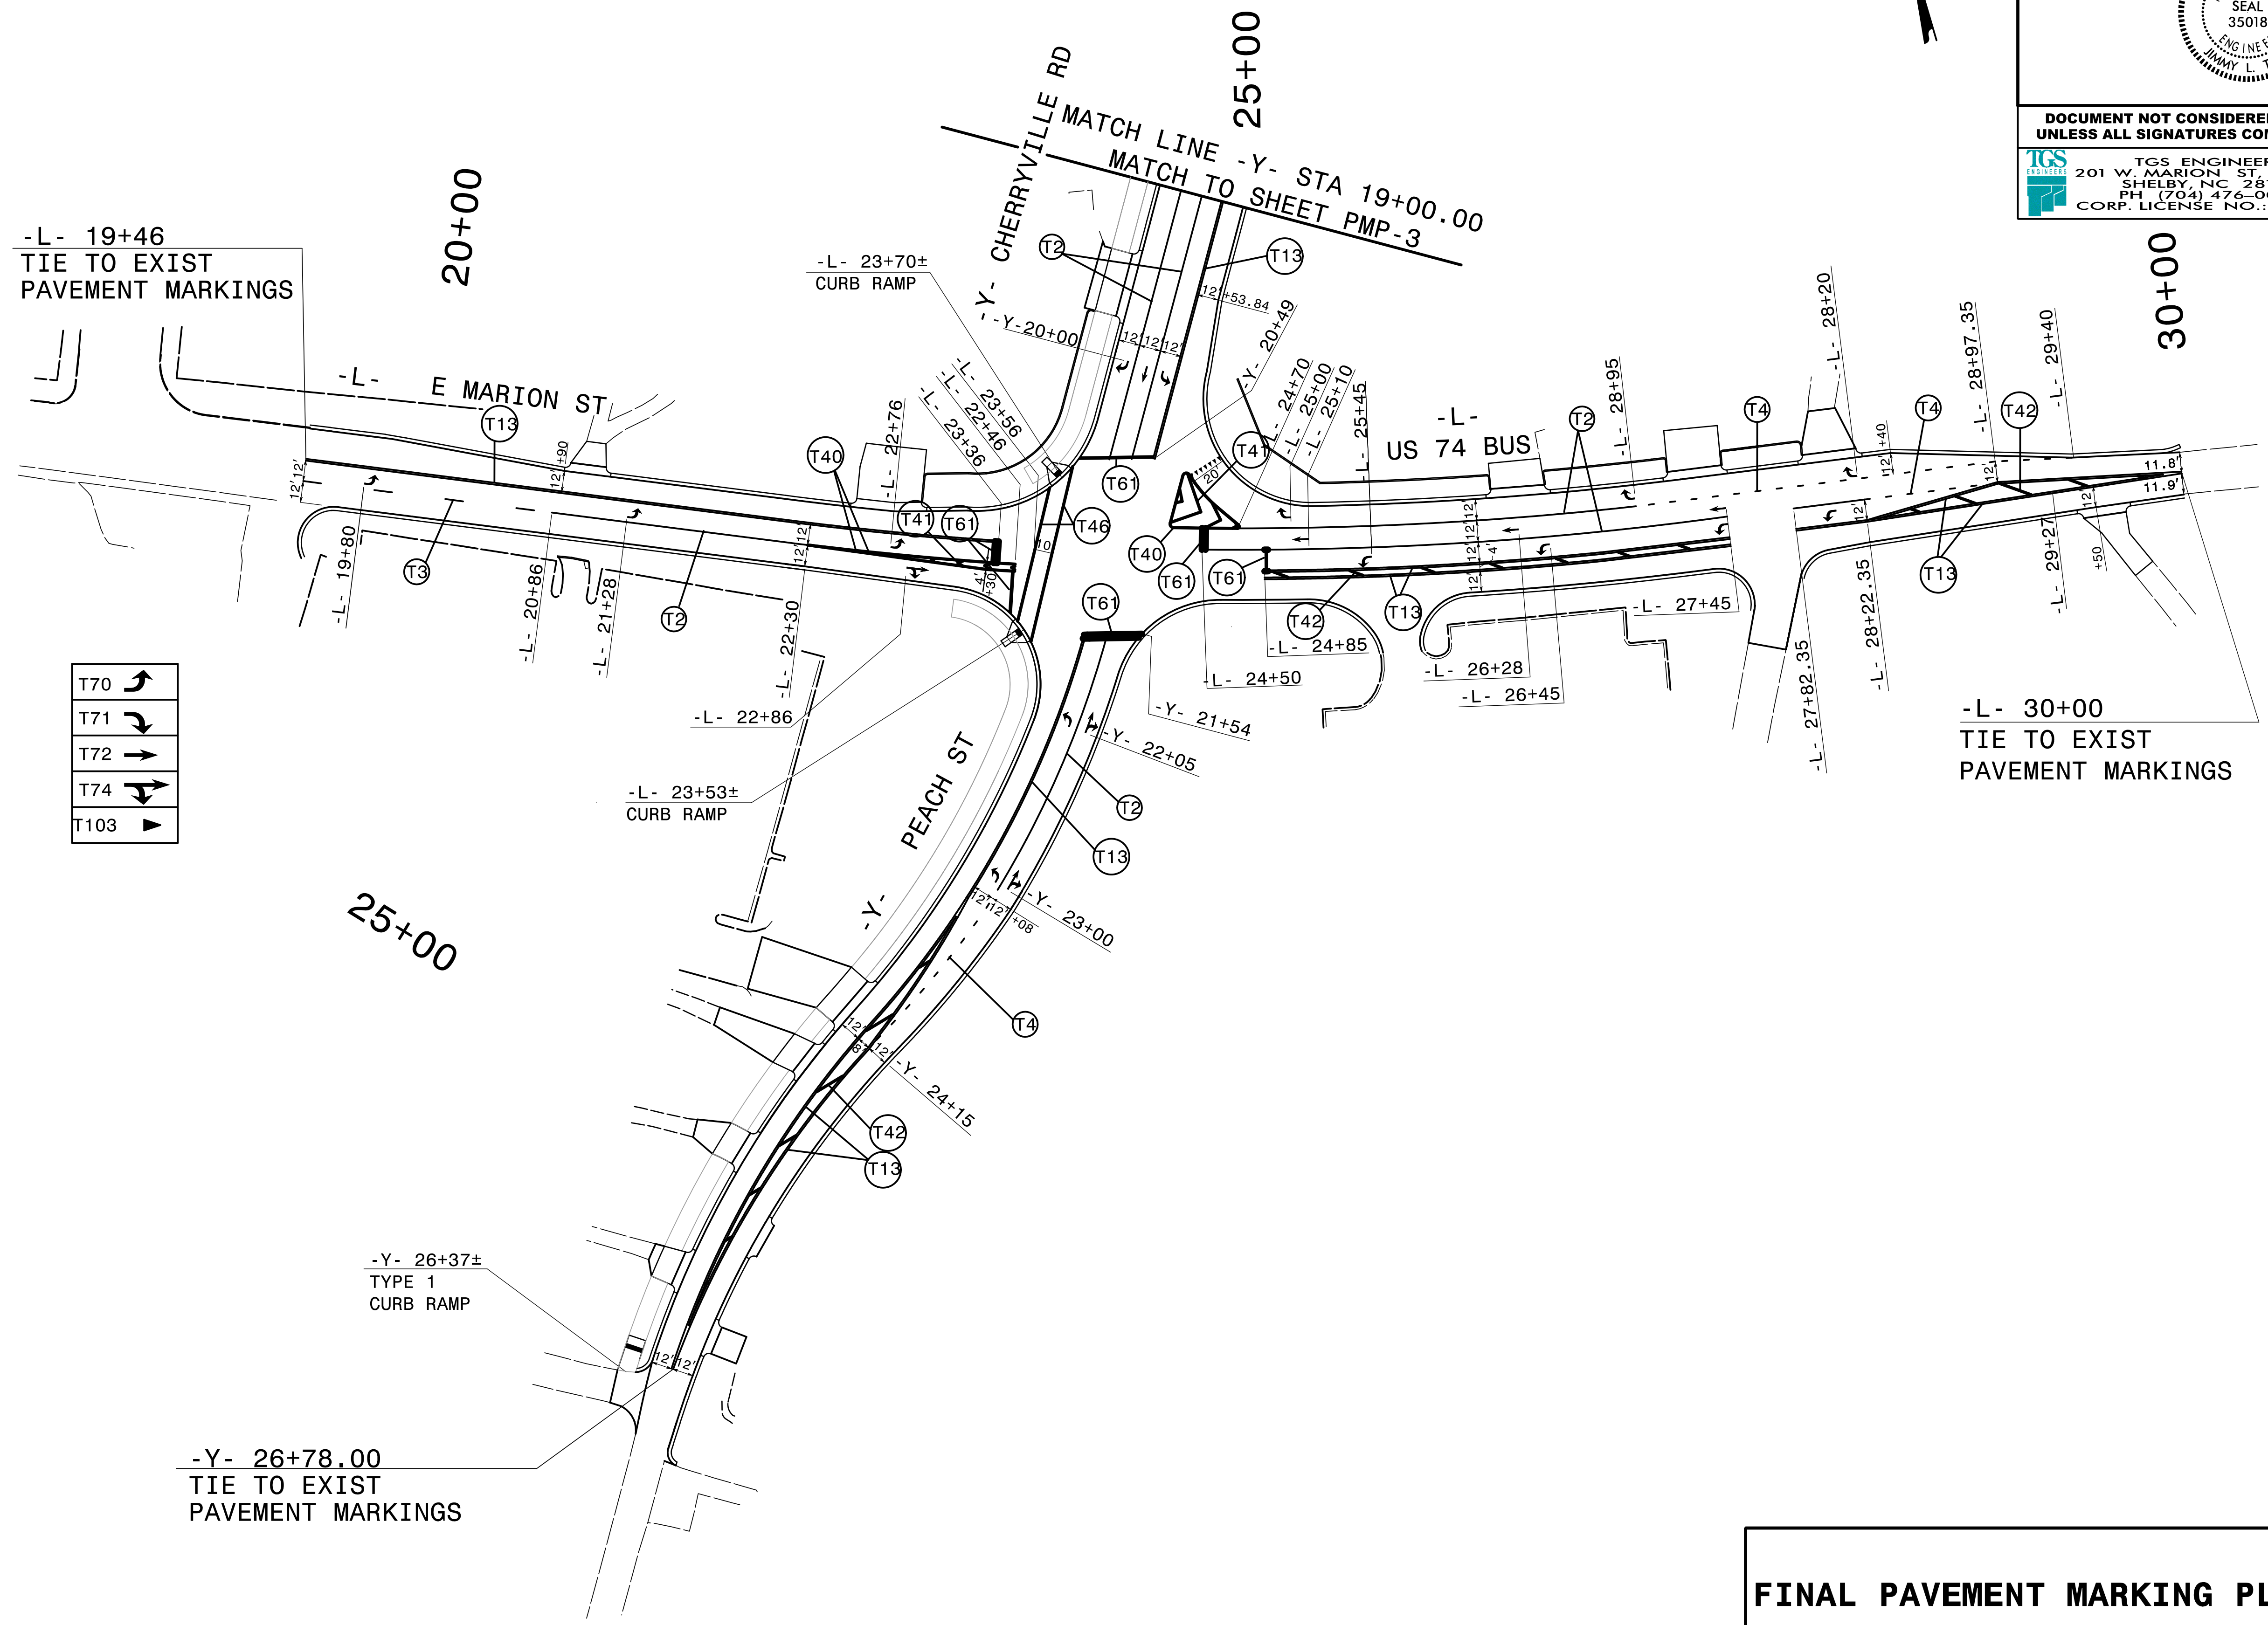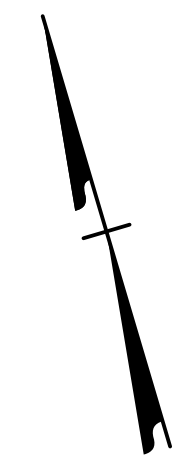

T70	
T71	
T72	
T74	
T103	



**FINAL PAVEMENT MARKING PLAN**


4/24/2023  
X:\NCDOT\U-5775\Traffic\Pavement Markings\U-5775\_Sgn\_PMP\_02.dgn  
User:smelvin



SEE PMP-1 FOR FINAL PAVEMENT MARKING SCHEDULE  
SEE ROADWAY PLAN DETAIL SHEET 2C-3 FOR ALTERNATE CURB RAMPS.

ⓂE & ⓂF SEE NCDOT RDY STD 1250.01 FOR MARKER LOCATIONS AND SPACING

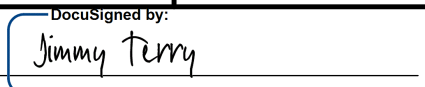TIP NO. U-5775	SHEET NO. PMP-3
APPROVED:  DATE: 5/10/2023	
SEAL 	
DOCUMENT NOT CONSIDERED FINAL UNLESS ALL SIGNATURES COMPLETED	
TGS ENGINEERS 201 W. MARION ST. STE 200 SHELBY, NC 28150 PH (704) 476-0003 CORP. LICENSE NO.: C-0275	

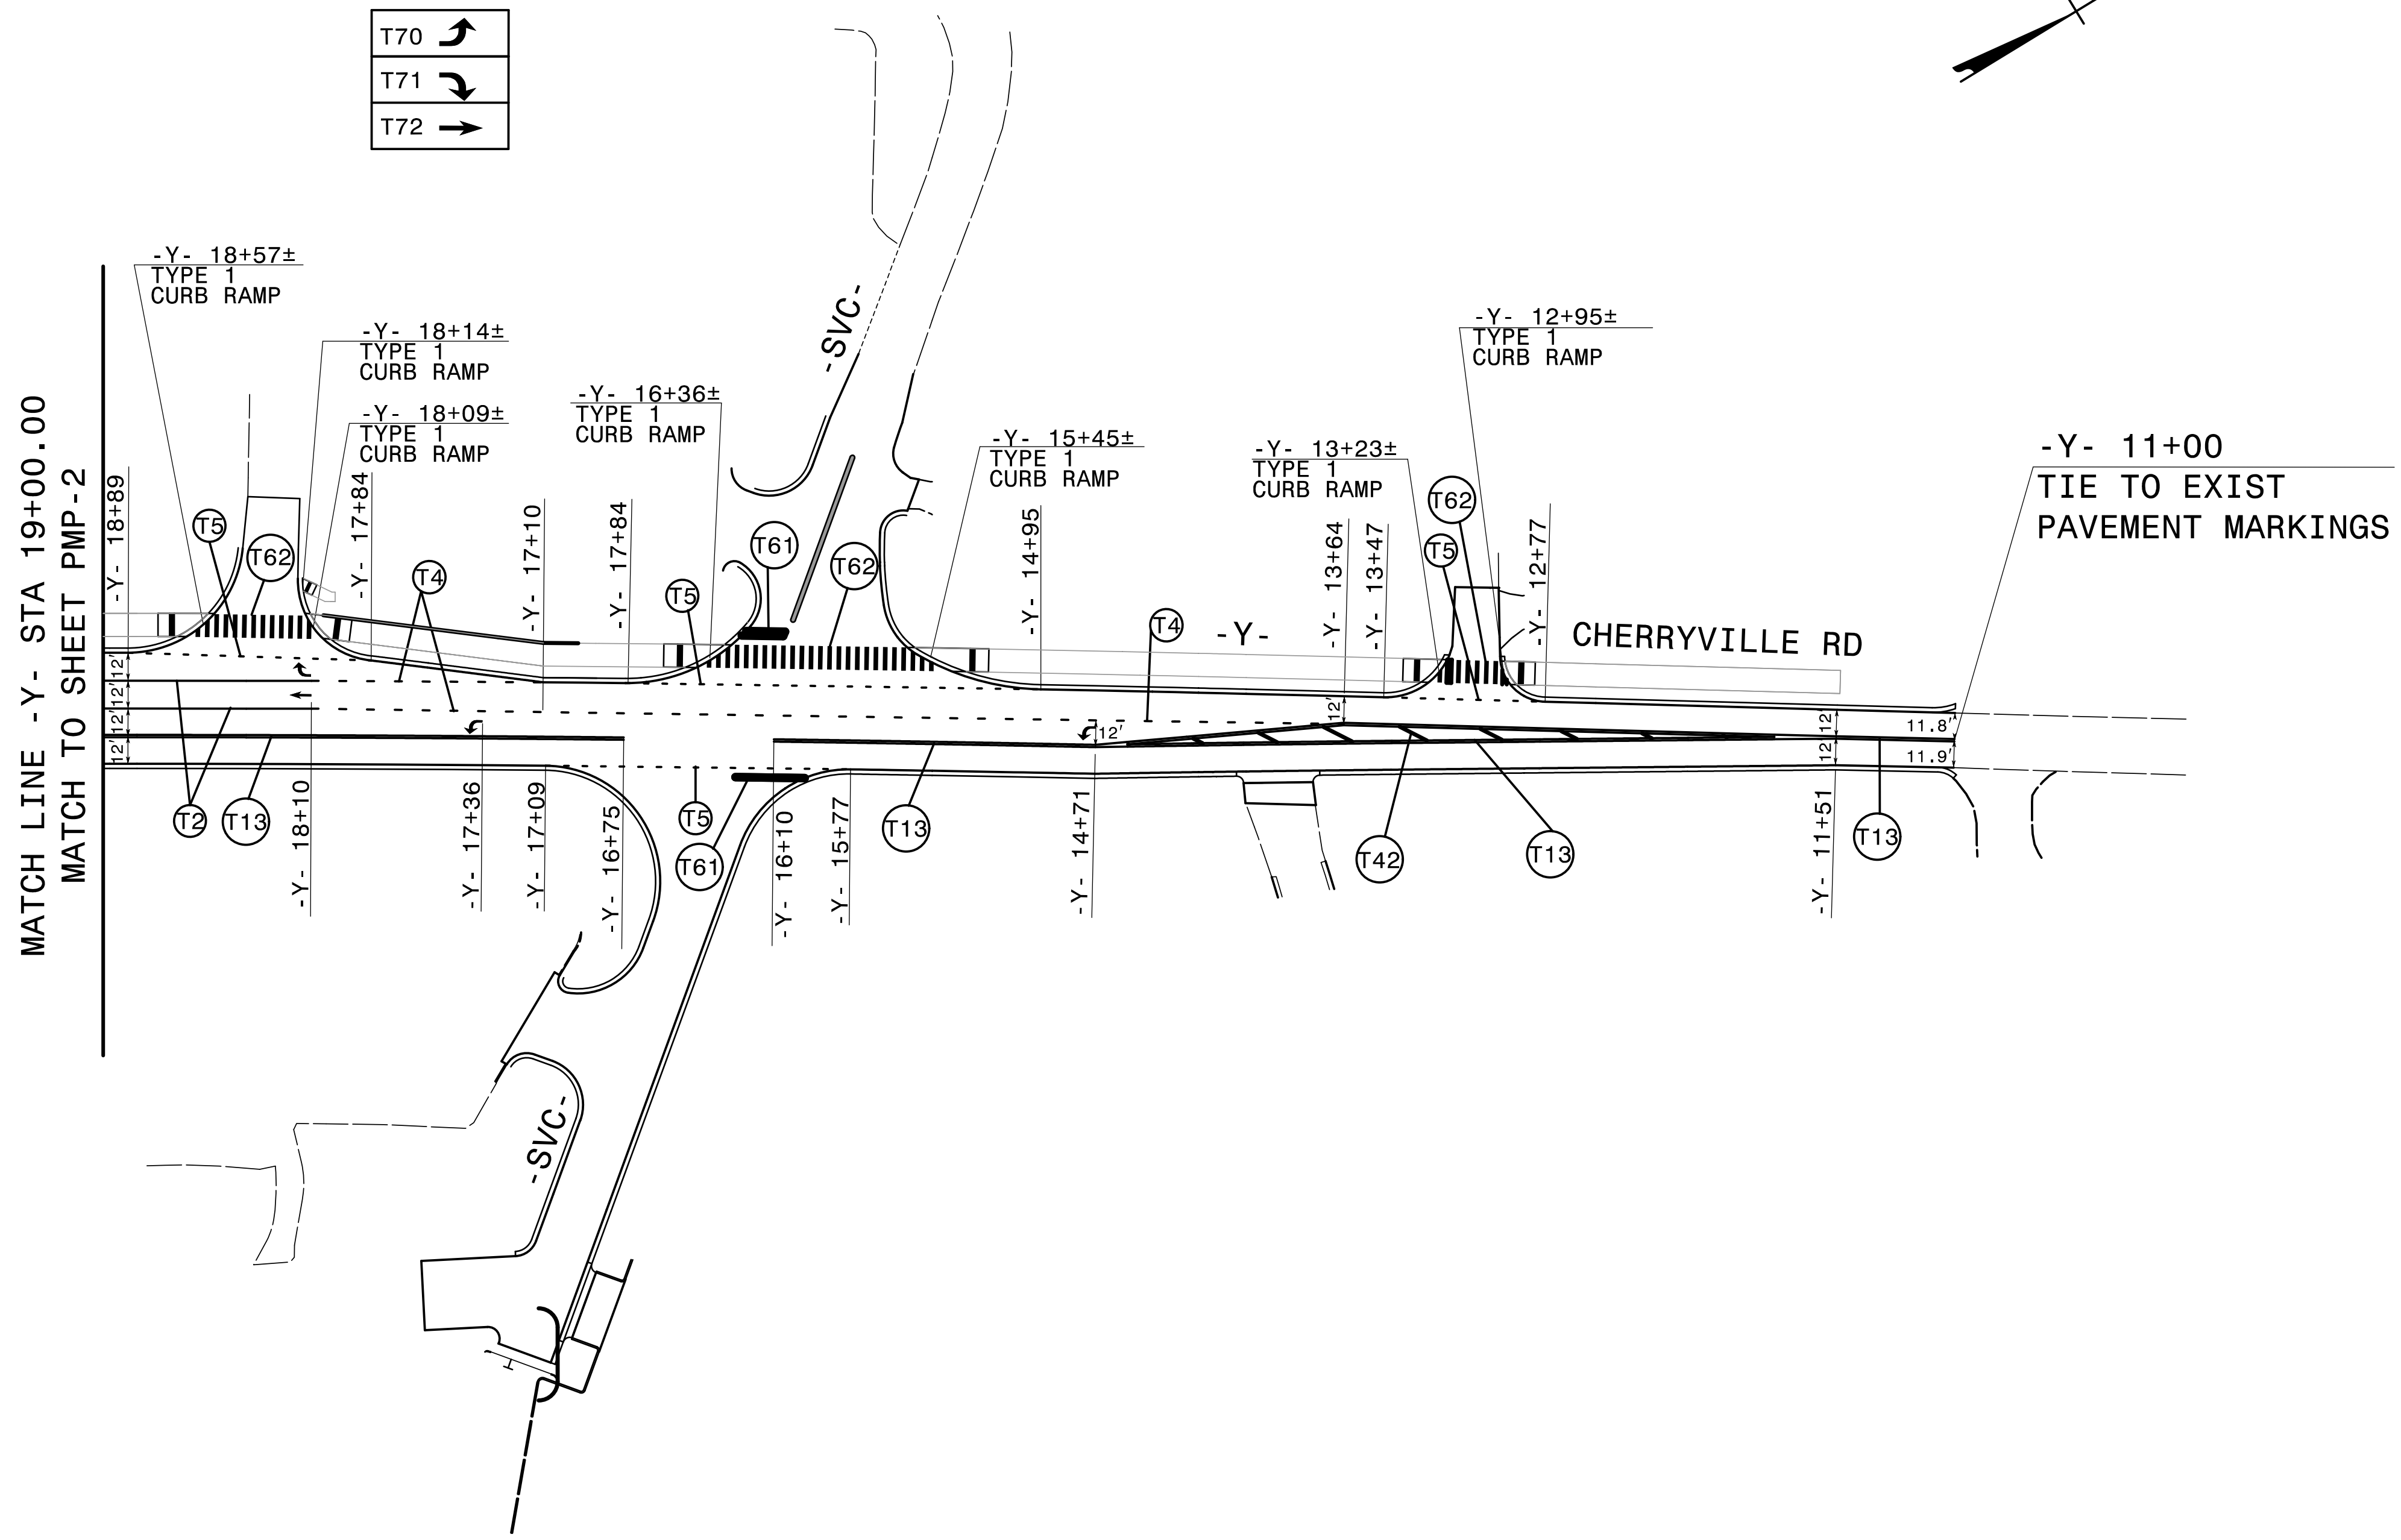

**FINAL PAVEMENT MARKING PLAN**

4/24/2023  
X:\NCDOT\U-5775\Traffic\Pavement Markings\U-5775\_Sgn\_PMP\_03.dgn  
User:smelvin