

09/05/99


17-APR-2019 15:41 C:\Users\NCDOTuser\NCDOTuser\DeskTop\U-5775\Utilities\Engineering\UBO\Proj\290_00\U5775_ut_tsh_U001_psh.dgn \$\$\$USERNAME\$\$\$

TIP PROJECT: U-5775

STATE OF NORTH CAROLINA
DIVISION OF HIGHWAYS

T.I.P. NO.	SHEET NO.
U-5775	UO-1




NOTE:
ALL UTILITY WORK SHOWN ON THIS SHEET WILL BE DONE BY OTHERS. NO PAYMENT WILL BE MADE TO THE CONTRACTOR FOR UTILITY WORK SHOWN ON THIS SHEET.

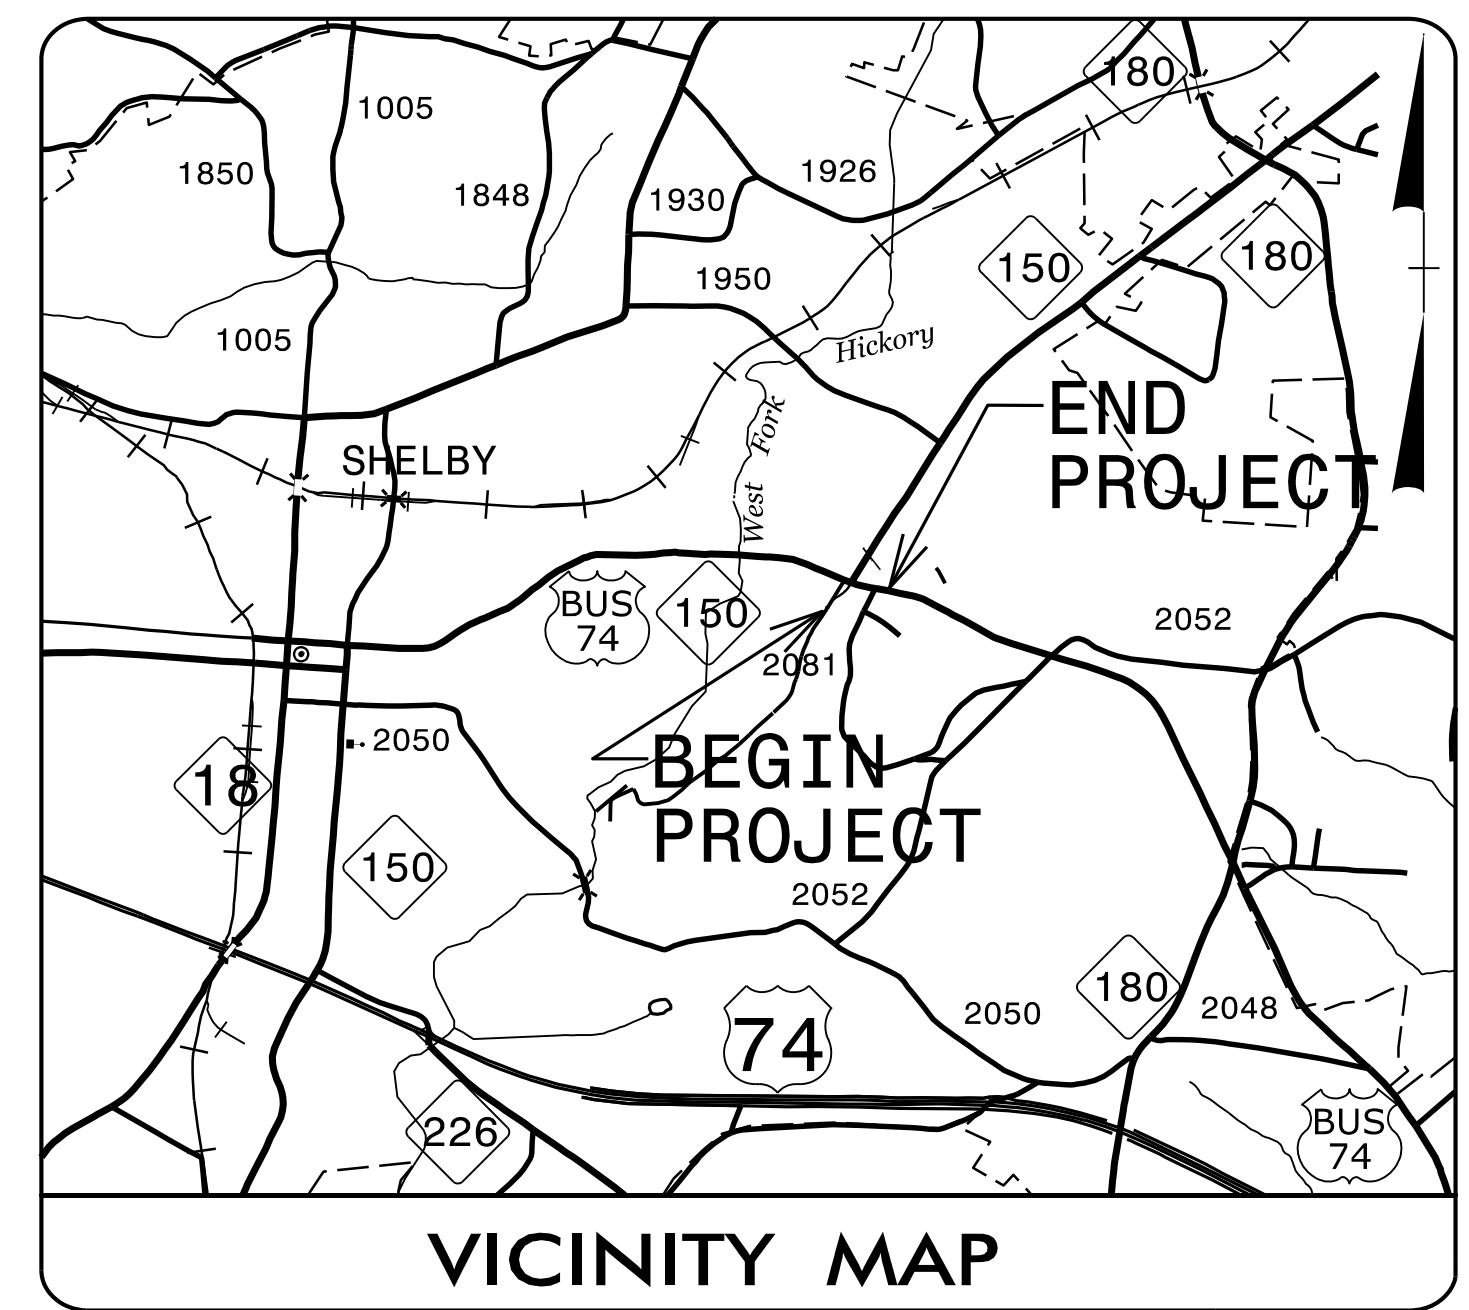

**UTILITIES BY OTHERS PLANS
CLEVELAND COUNTY**

LOCATION: REALIGN INTERSECTION OF US 74 BUS (MARION ST) AT NC 150 (CHERRYVILLE RD) AND PEACH ST

TYPE OF WORK: POWER DISTRIBUTION, CATV, TELEPHONE, GAS RELOCATION

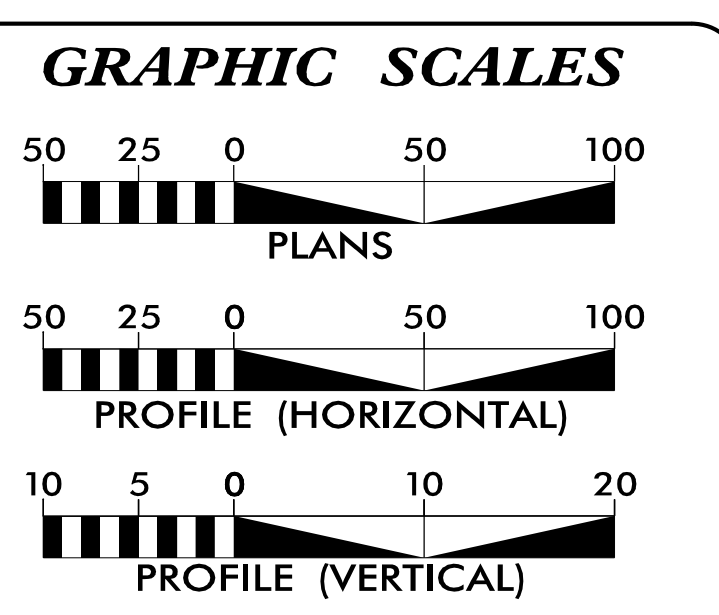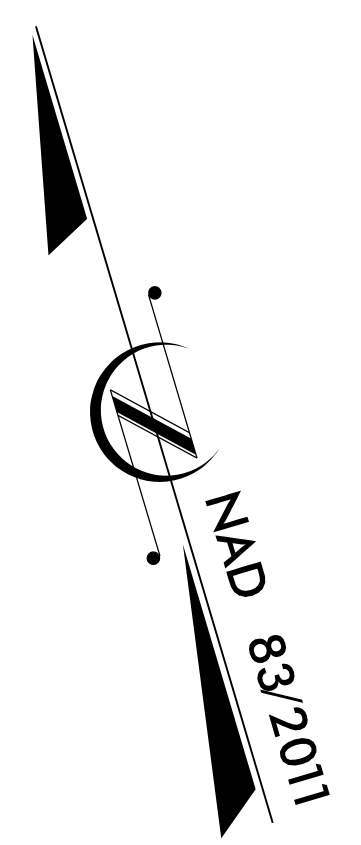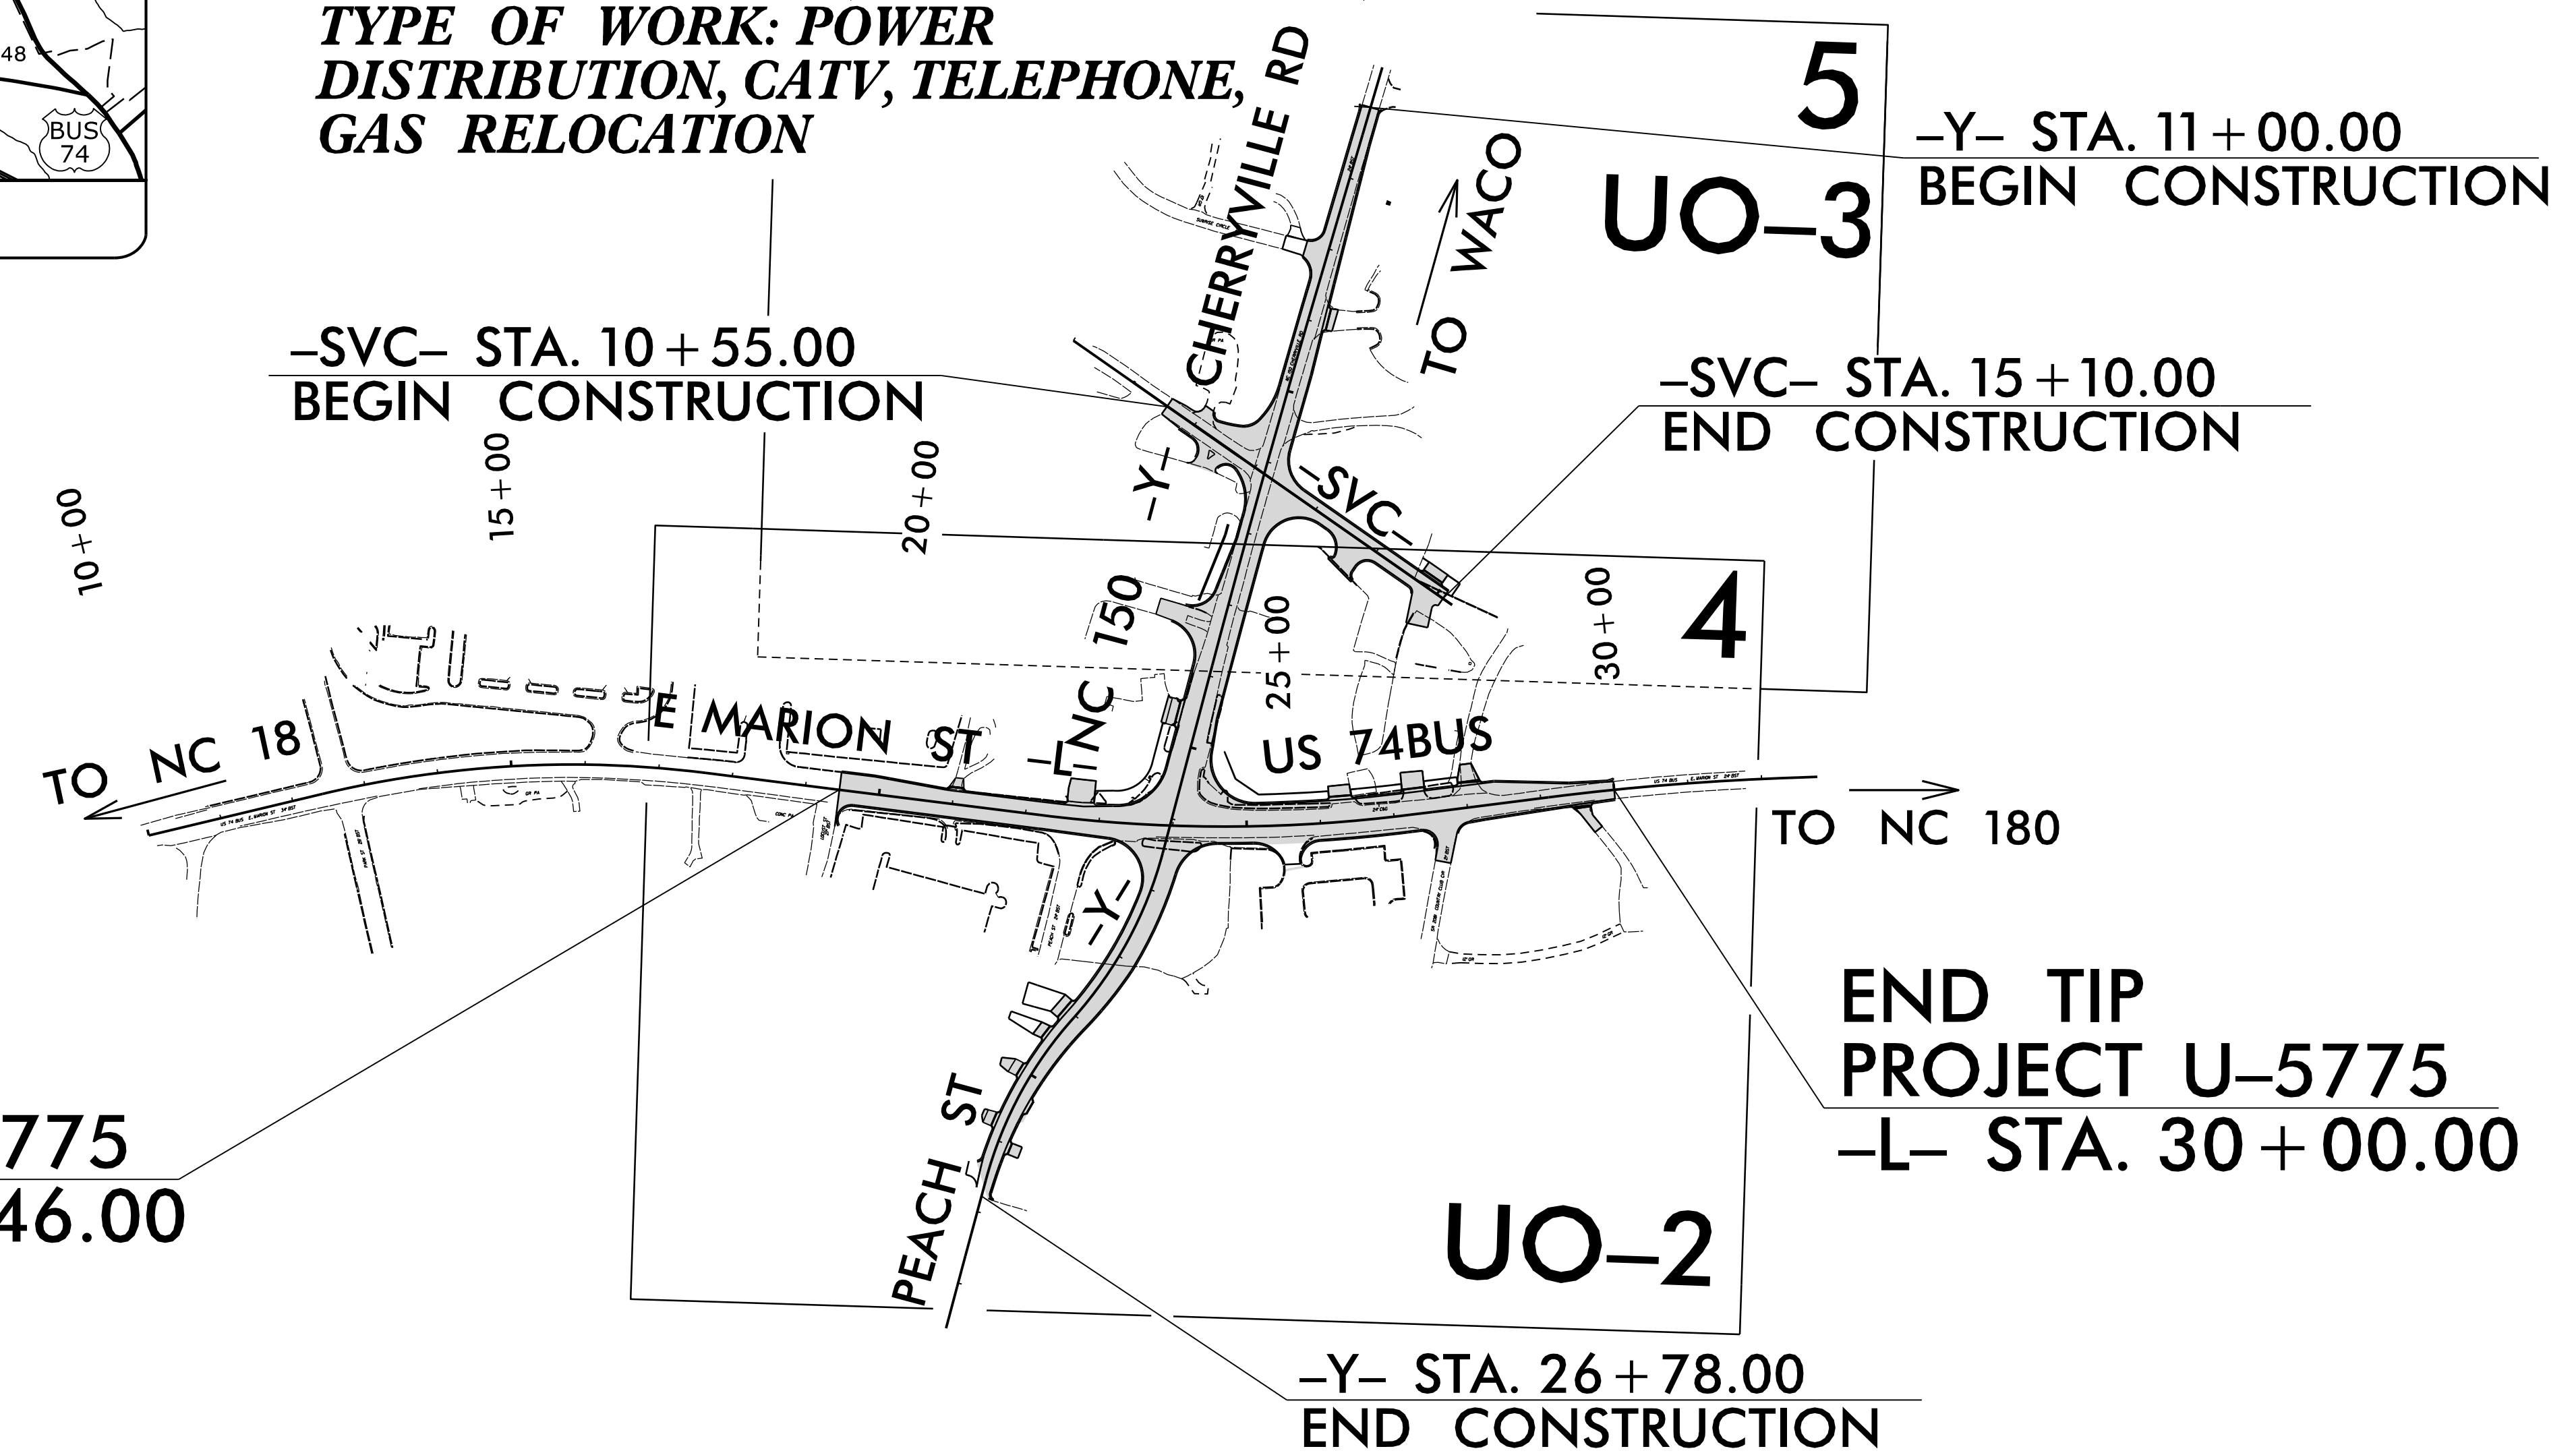

INDEX OF SHEETS

SHEET NO.:	DESCRIPTION:
UO-1	TITLE SHEET
UO-2 THRU UO-3	UBO PLAN SHEETS

UTILITY OWNERS WITH CONFLICTS


(A) POWER DISTRIBUTION - DUKE ENERGY
 (B) POWER DISTRIBUTION - CITY OF SHELBY
 (C) CATV - SPECTRUM
 (D) COMMUNICATION - AT&T
 (E) COMMUNICATION - BROADPLEX
 (F) COMMUNICATION - RST
 (G) COMMUNICATION - MCNC
 (H) GAS - CITY OF SHELBY

PREPARED IN THE OFFICE OF:

TELICS

849 SOUTH LAUREL ST
LINCOLNTON, NC 28092
PHONE (704) 732-3241

STEVE MODE UTILITY PROJECT MANAGER
 DANNY LITTLE PROJECT UTILITY COORDINATOR

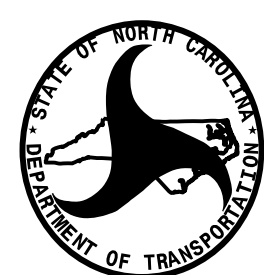


**DIVISION OF HIGHWAYS
UTILITIES UNIT**
1555 MAIL SERVICES CENTER
RALEIGH, NC 27699-1555
PHONE (919) 707-6690
FAX (919) 250-4151

ERIC CONNER UTILITIES REGIONAL ENGINEER
 CHAD DREWERY UTILITIES ENGINEER
 ANNE SCHLEY UTILITIES AREA COORDINATOR
 WARREN ANDERSON UTILITIES COORDINATOR

UTILITIES BY OTHERS

ALL PROPOSED UTILITY WORK SHOWN ON THIS SHEET WILL BE DONE BY OTHERS. NO PAYMENT WILL BE MADE TO THE CONTRACTOR FOR PROPOSED UTILITY WORK SHOWN ON THIS SHEET.

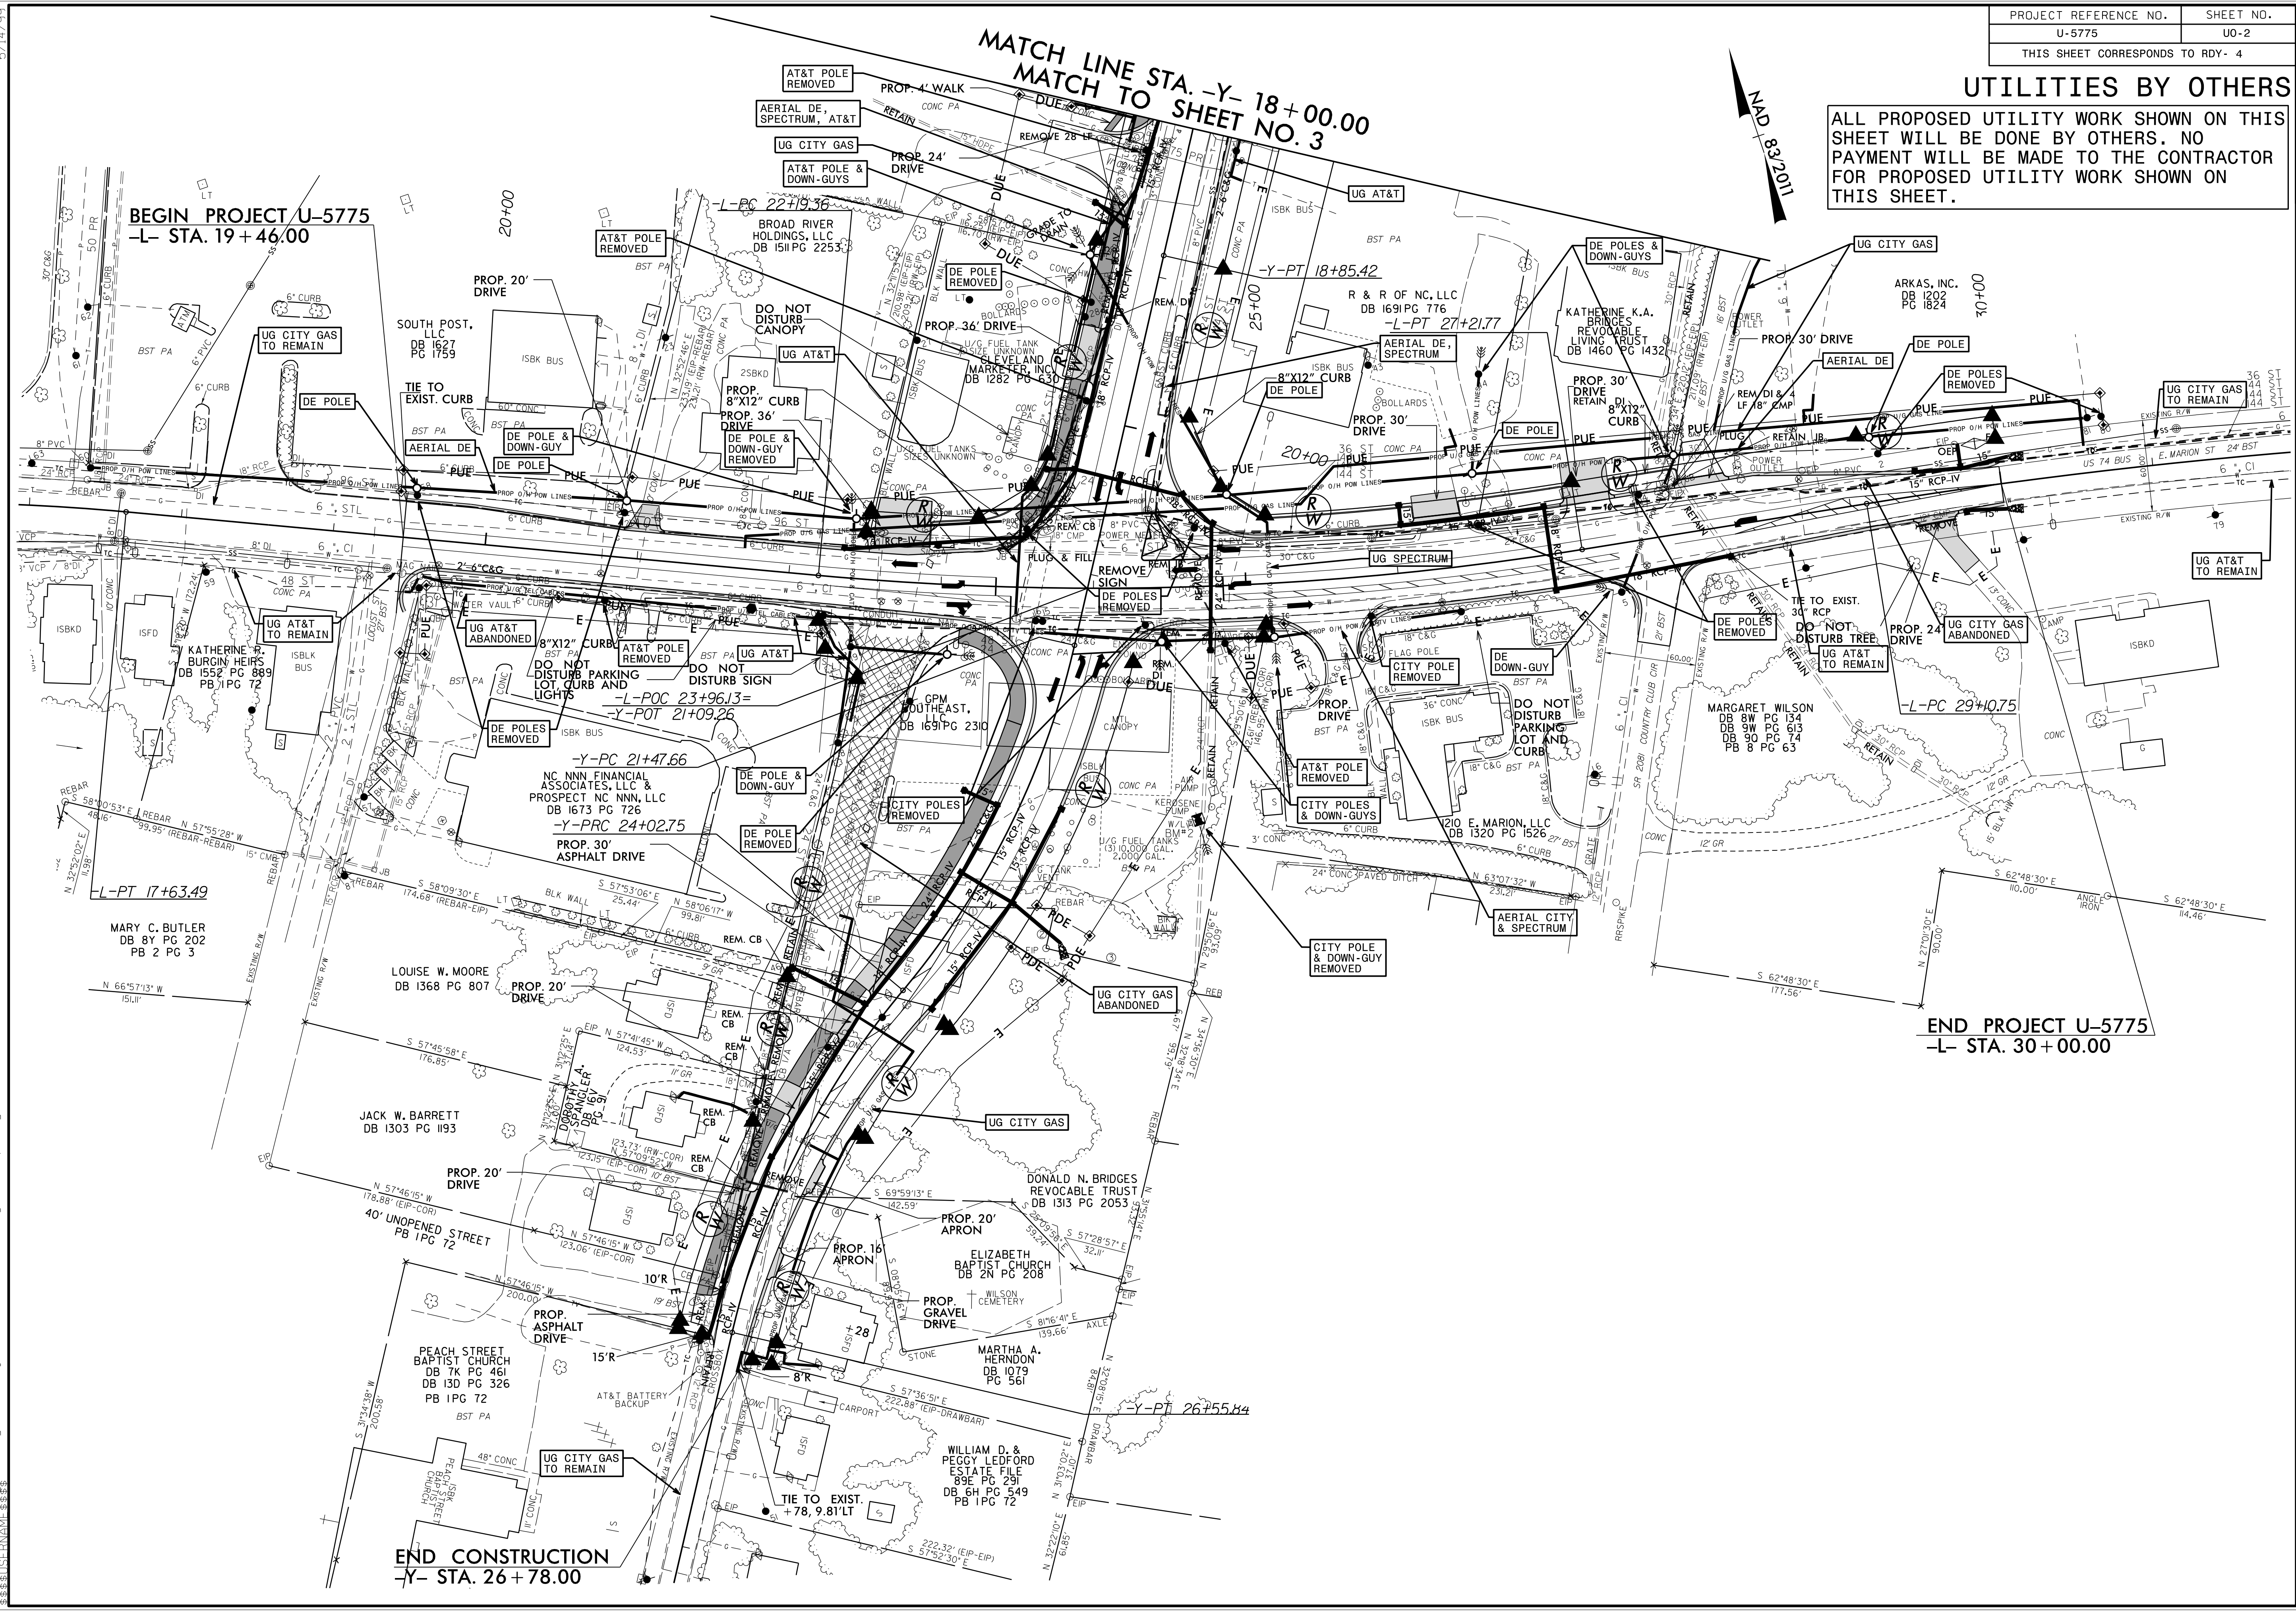

BEGIN PROJECT U-5775
-L- STA. 19+46.00

MATCH LINE STA. -Y- 18+00.00
MATCH TO SHEET NO. 3

END PROJECT U-5775
-L- STA. 30+00.00

END CONSTRUCTION
-Y- STA. 26+78.00


5/14/99

U:\Projects\2019\1418\1418-11-15-19\1418-11-15-19-003_U5775.ut_rdy4_U002.psh.dgn
 U:\Projects\2019\1418\1418-11-15-19\1418-11-15-19-003_U5775.ut_rdy4_U002.psh.dgn

PROJECT REFERENCE NO.	SHEET NO.
U-5775	U0-3
THIS SHEET CORRESPONDS TO RDY- 5	

UTILITIES BY OTHERS

ALL PROPOSED UTILITY WORK SHOWN ON THIS SHEET WILL BE DONE BY OTHERS. NO PAYMENT WILL BE MADE TO THE CONTRACTOR FOR PROPOSED UTILITY WORK SHOWN ON THIS SHEET.

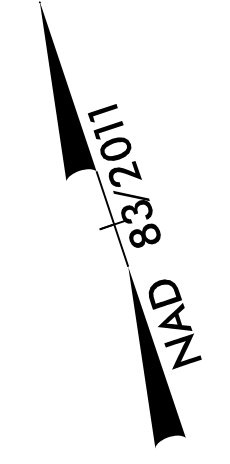


BEGIN CONSTRUCTION
-SVC- STA. 10+55.00

BEGIN CONSTRUCTION
-Y- STA. 11+00.00

END CONSTRUCTION
-SVC- STA. 15+10.00

MATCH LINE STA. -Y- 18+00.00
MATCH TO SHEET NO. 2

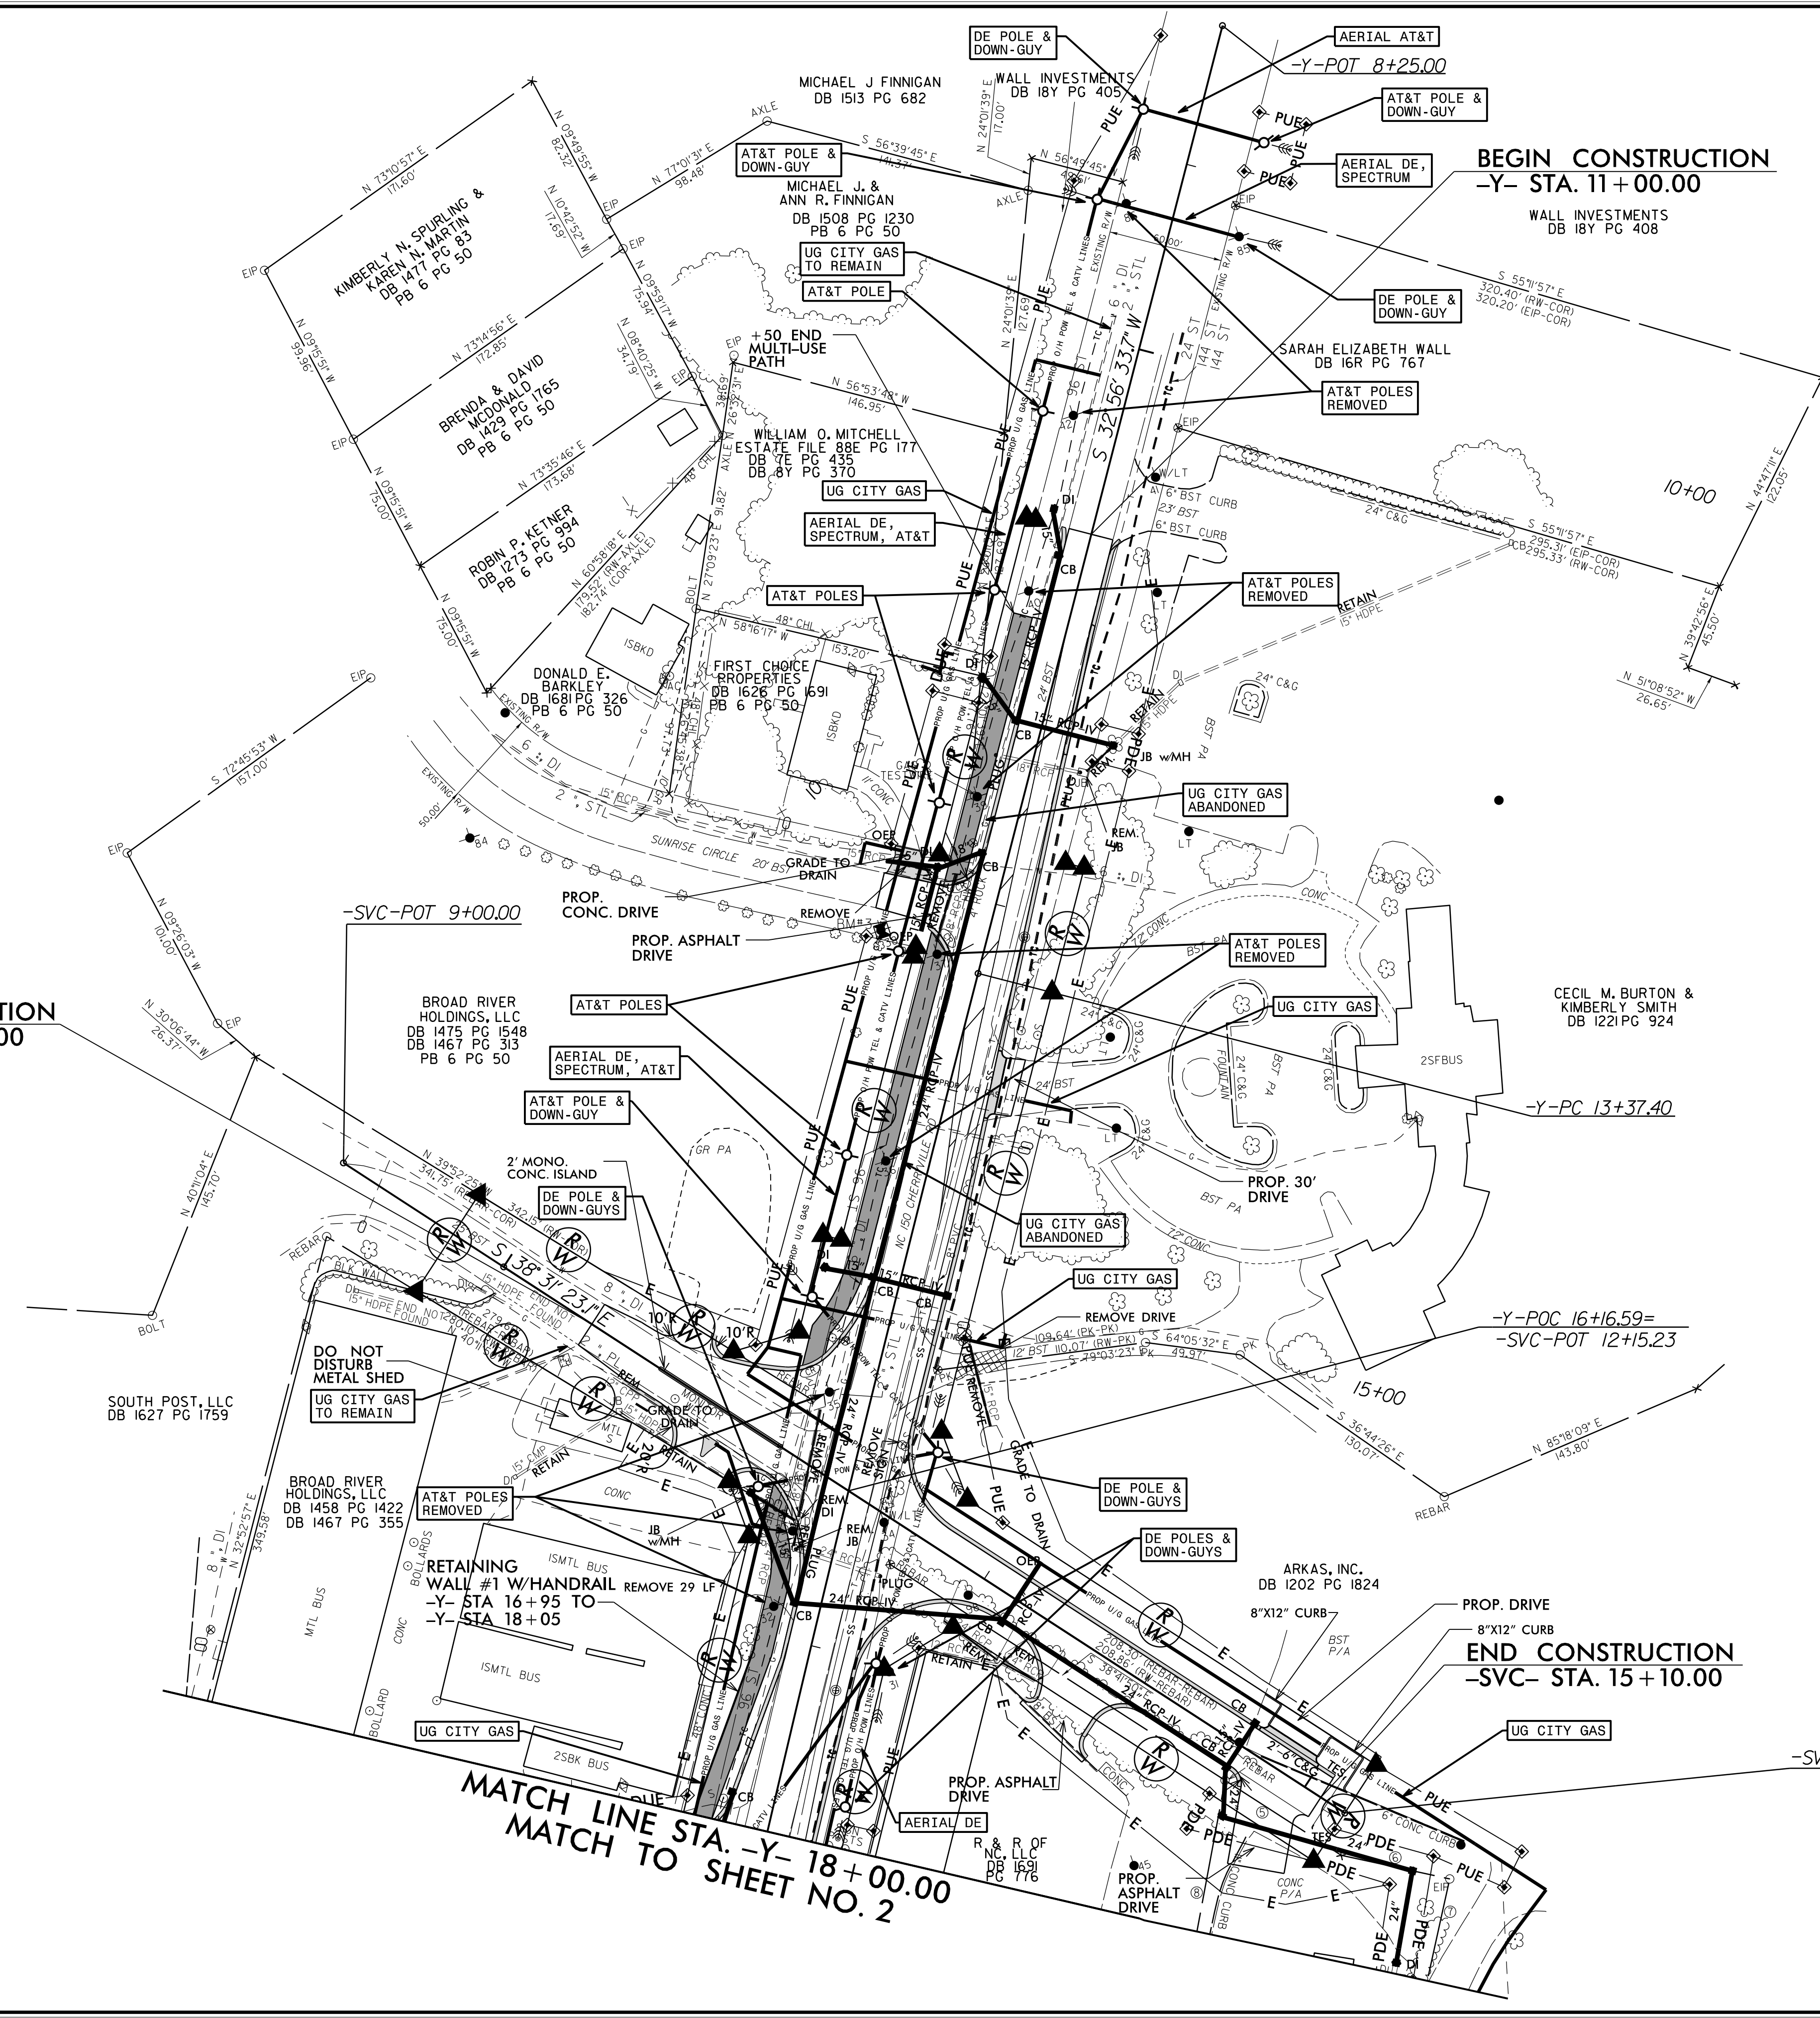

5/14/19

17 APR 2019 14:21
 U:\Projects\Engineering\UB01\Proj\290_005_U5775_ut_rdy5_U003_psh.dgn
 P:\U-5775\U0-3\Engineering\UB01\Proj\290_005_U5775_ut_rdy5_U003_psh.dgn