



5/28/99

PROJECT REFERENCE NO. B-5783	SHEET NO. 10
ROADWAY DESIGN ENGINEER 	HYDRAULIC DESIGN ENGINEER
DOCUMENT NOT CONSIDERED FINAL UNLESS ALL SIGNATURES COMPLETED	
 HOME OFFICE 119 BROOKSTOWN AVE. SUITE P#11 WINSTON-SALEM, NC 27101 336.744.1636 www.davenportnc.com NCBELS FIRM LICENSE NO. C-2522	

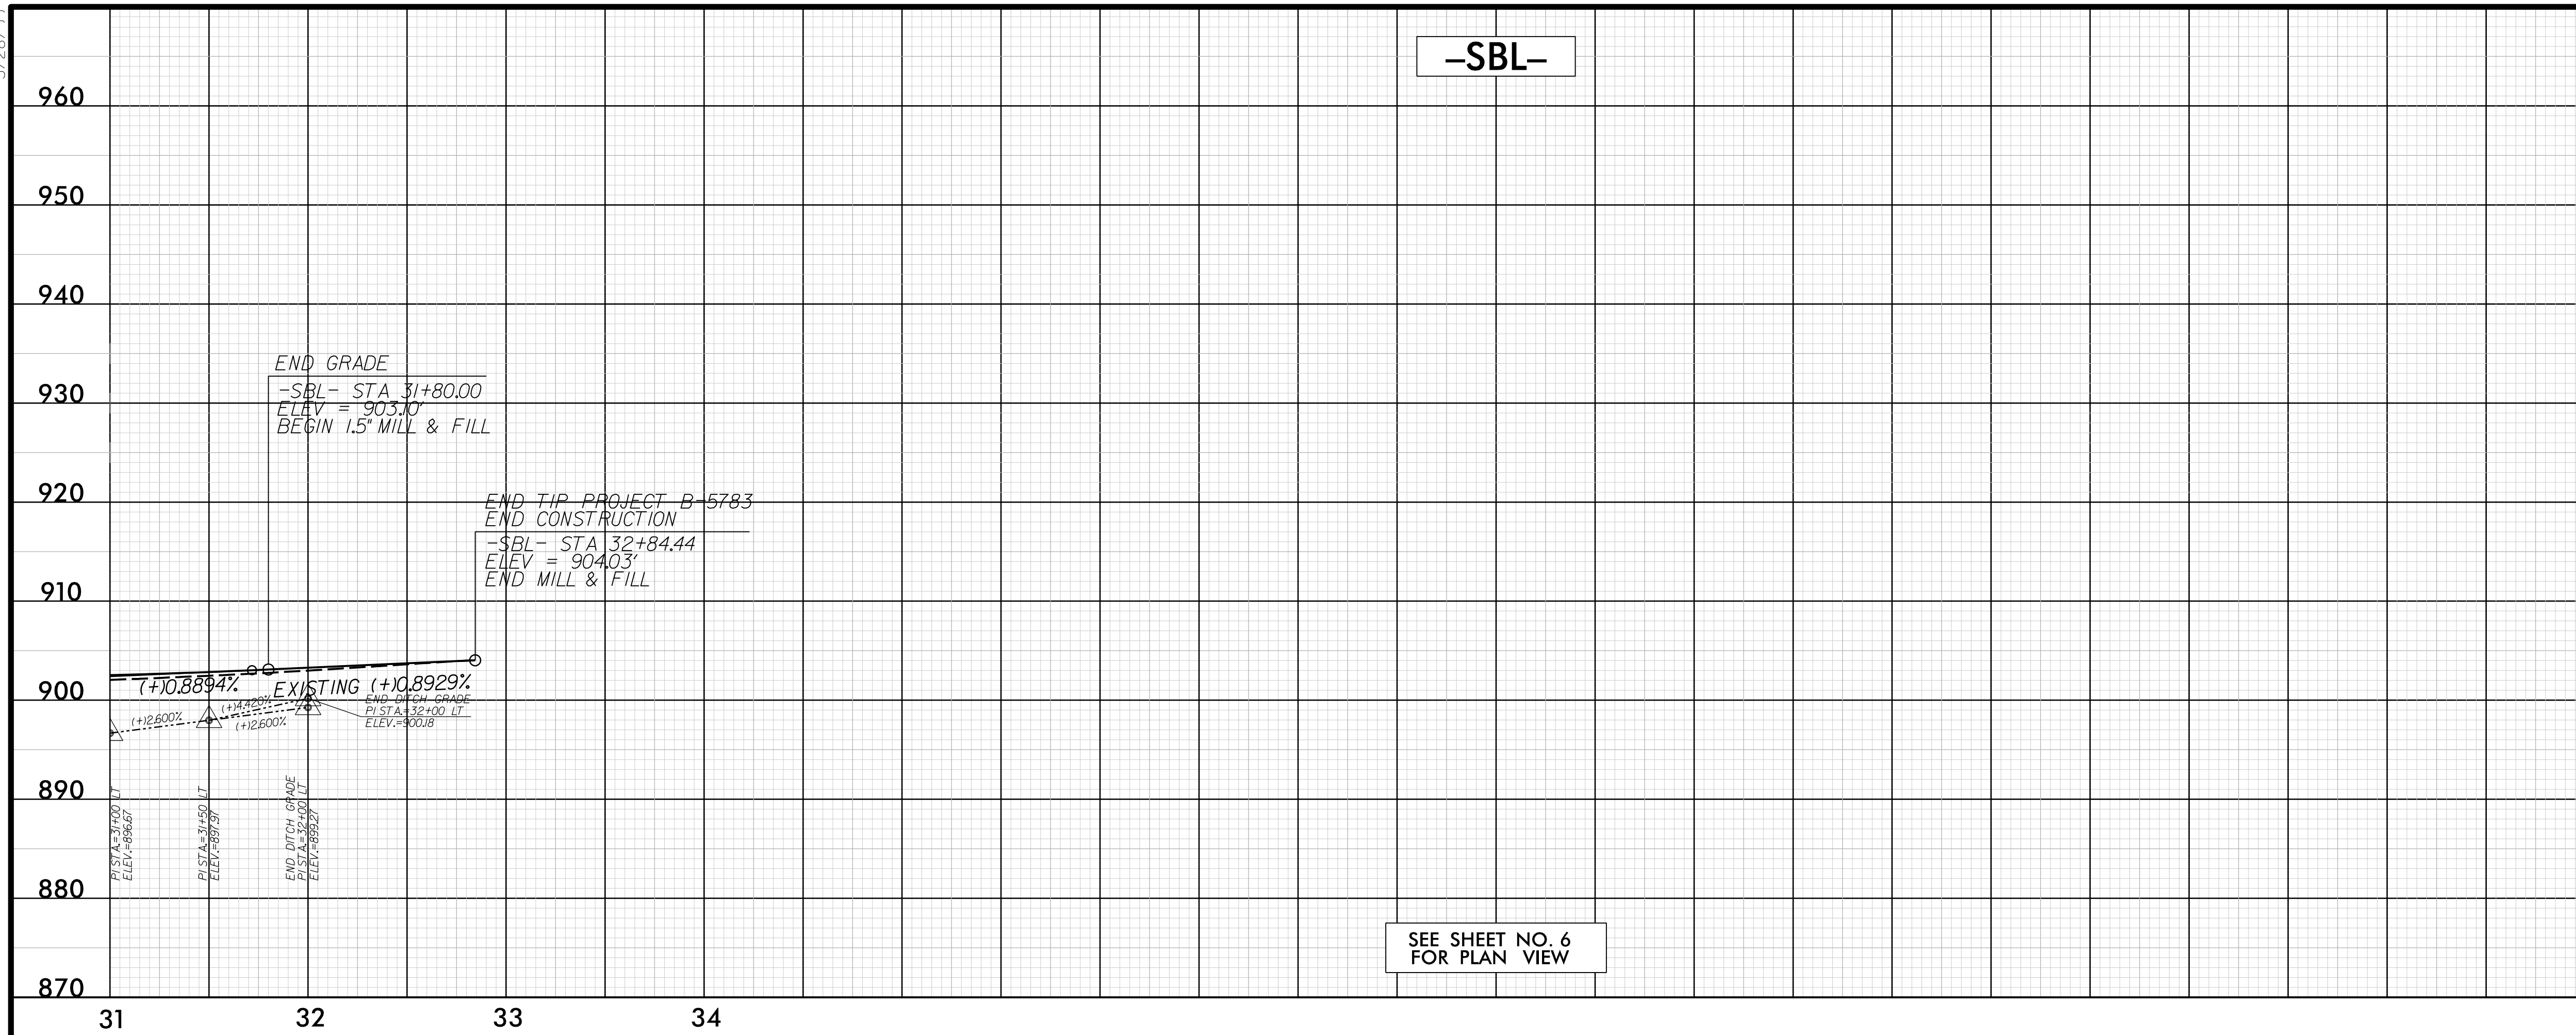

SEE SHEET NO. 6 FOR PLAN VIEW

4:57:02 PM 7/15/2016 16:09:05 NCDOT - B5783 - US29-70 - DESIGN - B5783 - Roadway - Sheets - B5783 - R0Y_PSH_10.dgn

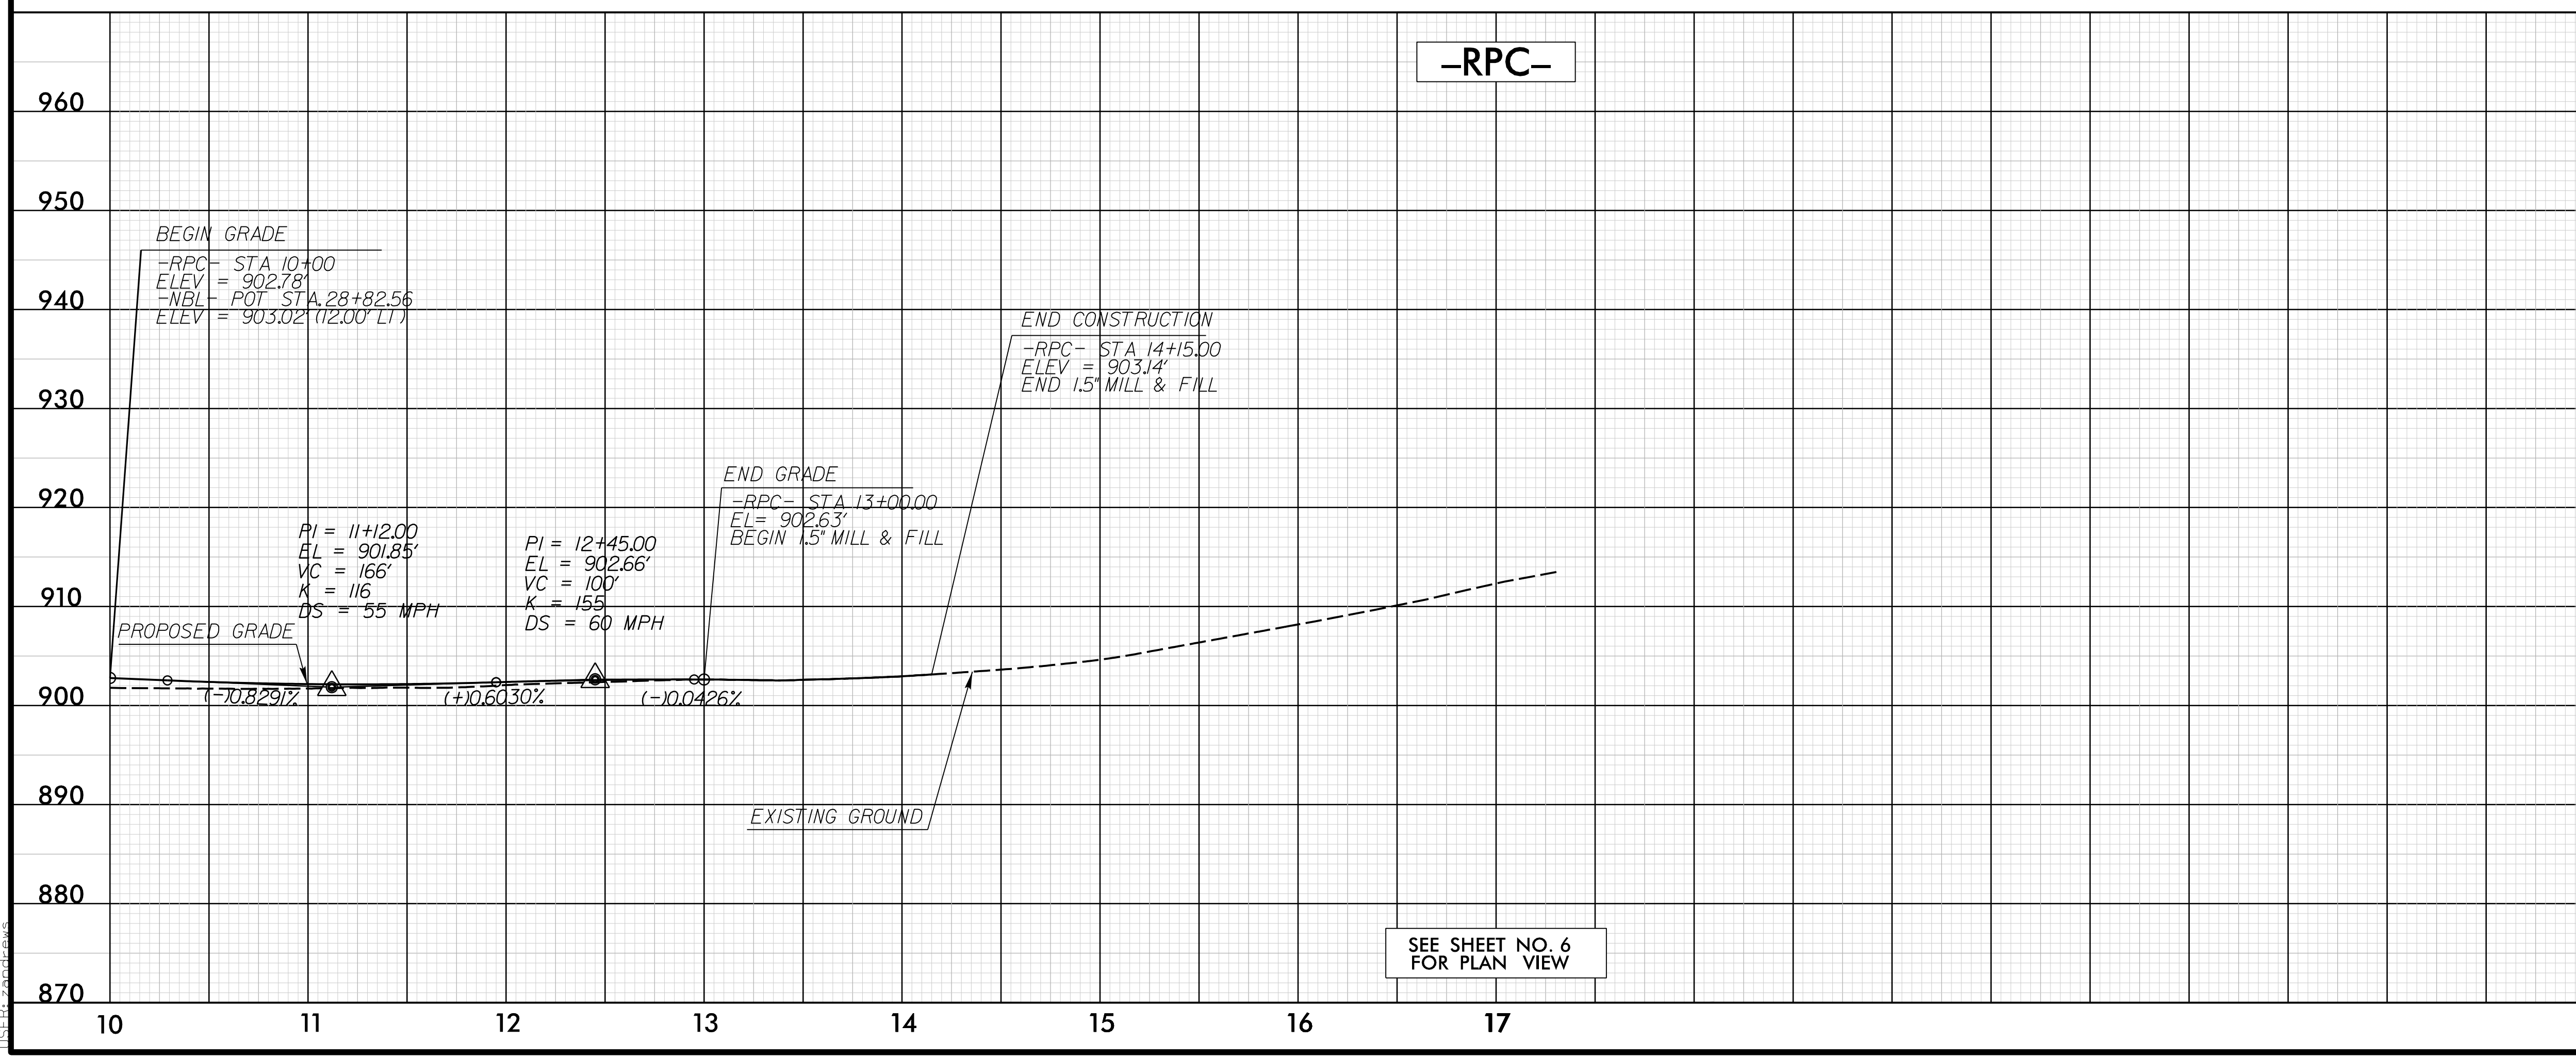

SEE SHEET NO. 6 FOR PLAN VIEW