
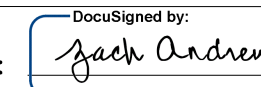
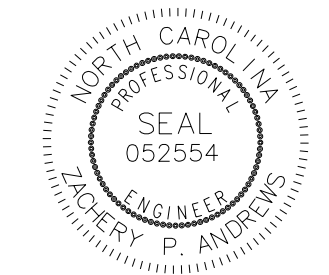


TIP NO. B-5783	SHEET NO. PMP-3
APPROVED:  CDD094932FCAFE	
DATE: 04/12/2023	
SEAL 	
DOCUMENT NOT CONSIDERED FINAL UNLESS ALL SIGNATURES COMPLETED	

MATCHLINE STA. 9+00 SEE SHEET PMP-2

MATCHLINE STA. 23+00 SEE SHEET PMP-4

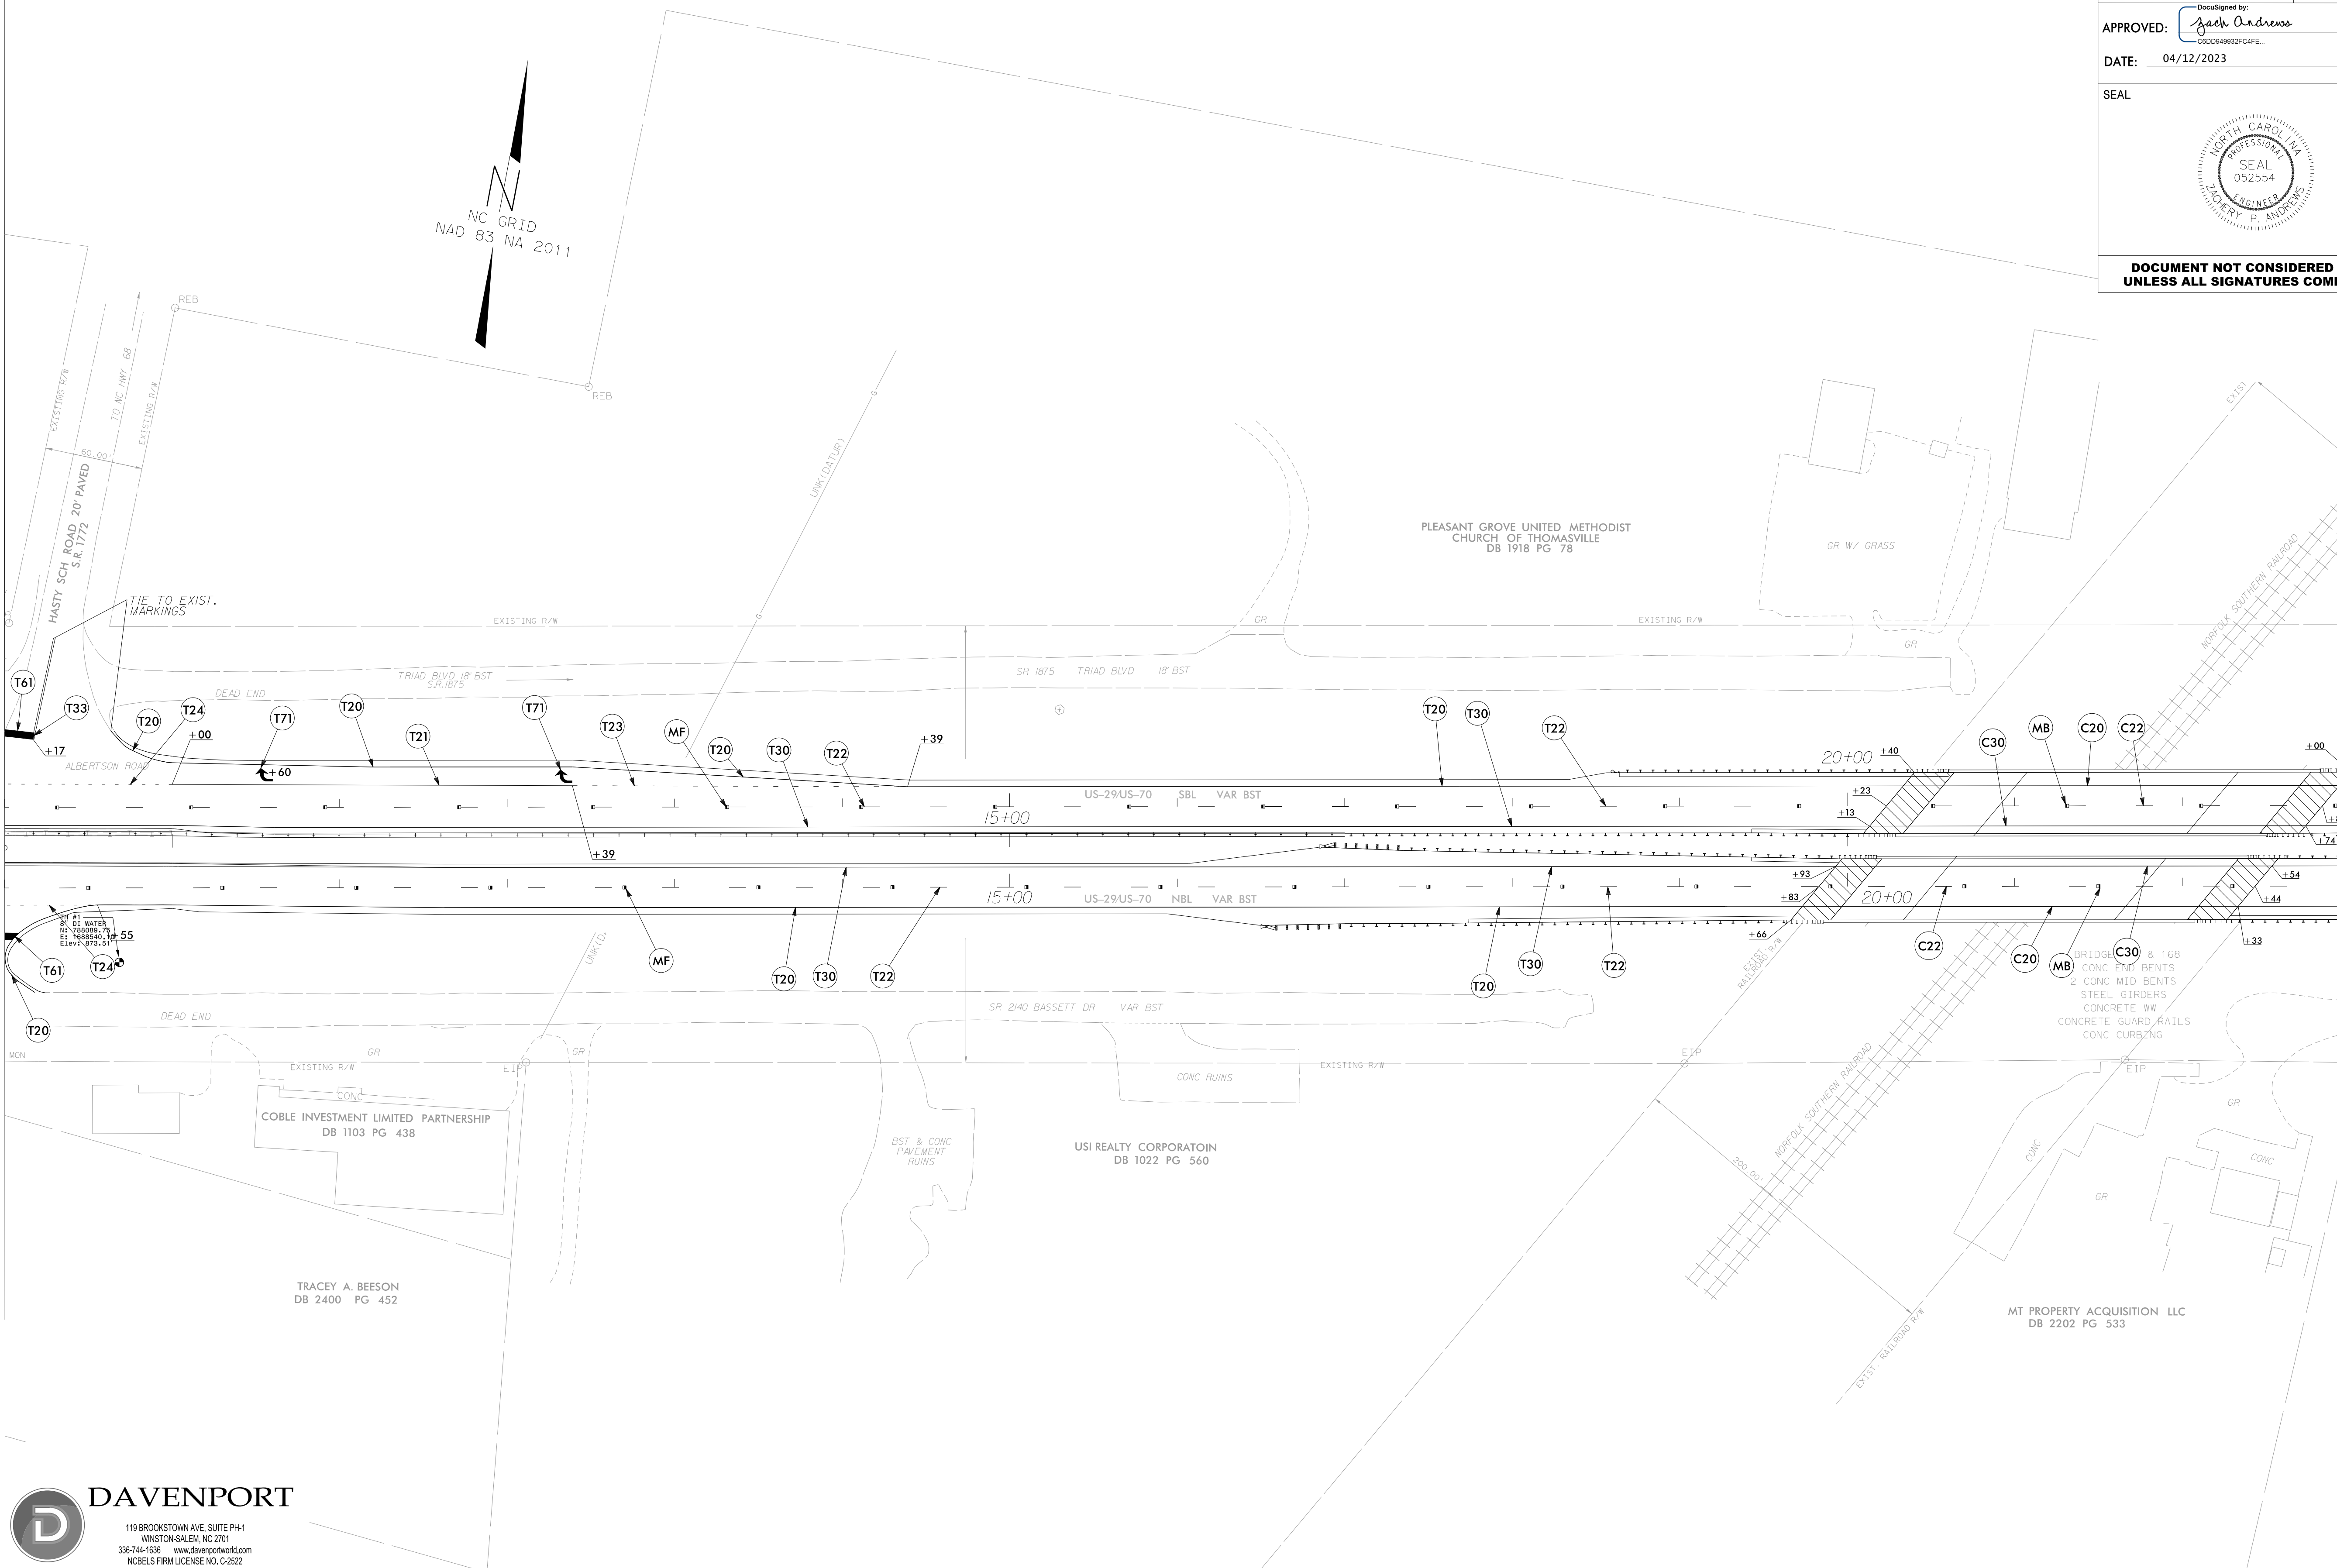

DAVENPORT

 119 BROOKSTOWN AVE, SUITE PH-1
 WINSTON SALEM, NC 27011
 336-744-1636 www.davenportnc.com
 NCBELS FIRM LICENSE NO. C-2522

PAVEMENT MARKING PLAN

5:11:45 PM
Z:\2016\160905\NCDOT\B5783\US29-70\DESIGN\B5783\Traffic\Signing\CADD\Signing Layout Plans\Plan Sheets\B5783\B5783\B5783\B5783\B5783.dgn
USER: zandrews