


MATCHLINE STA. 9+00 SHEET 4

MATCHLINE STA. 23+00 SHEET 6

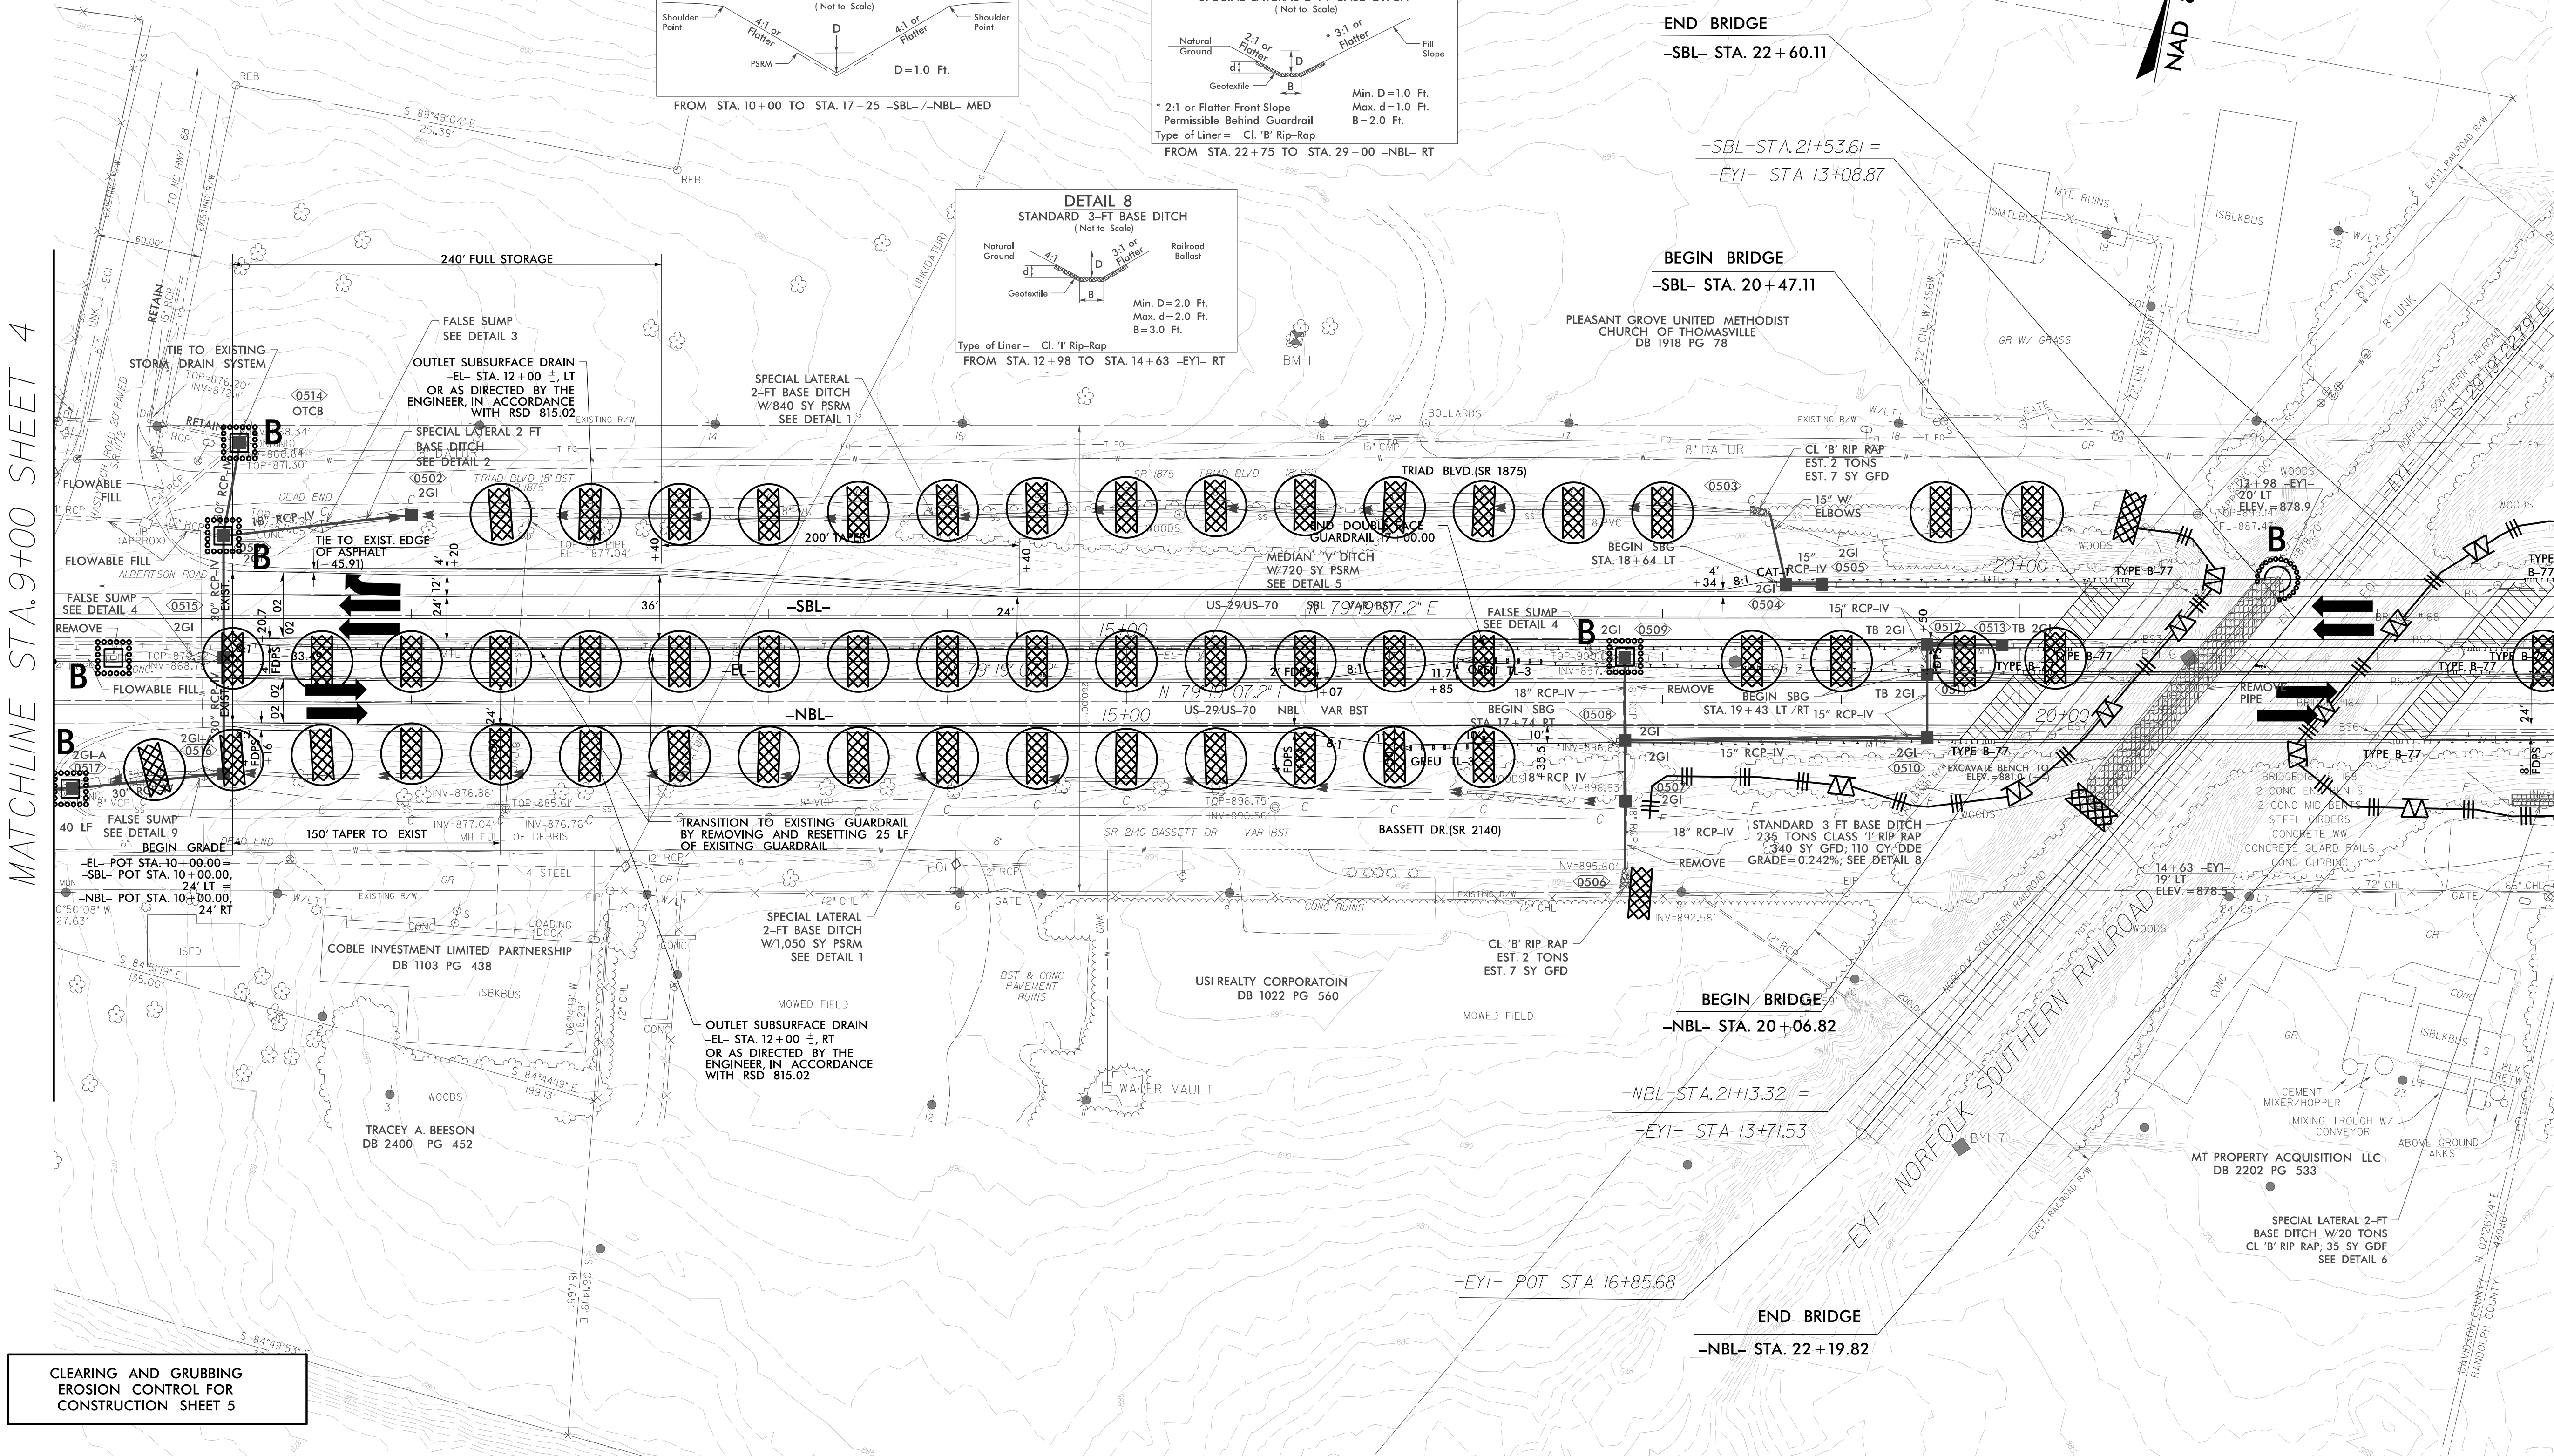

CLEARING AND GRUBBING EROSION CONTROL FOR CONSTRUCTION SHEET 5

NOTE: PLACE TEMPORARY ROCK SEDIMENT DAMS TYPE - B AND TEMPORARY ROCK SILT CHECKS TYPE - A AT DRAINAGE OUTLETS.

SEE SHEETS 7 AND 8 FOR -NBL- AND -SBL- PROFILES.

