

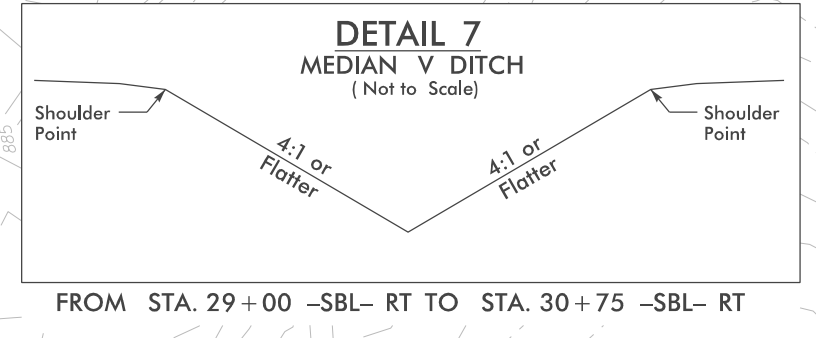
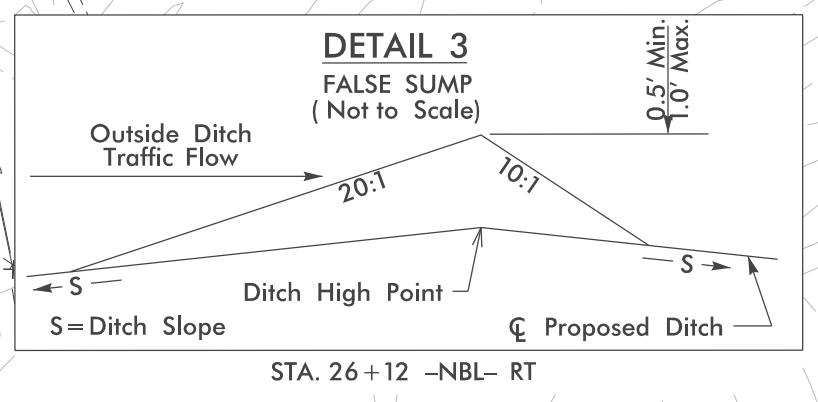
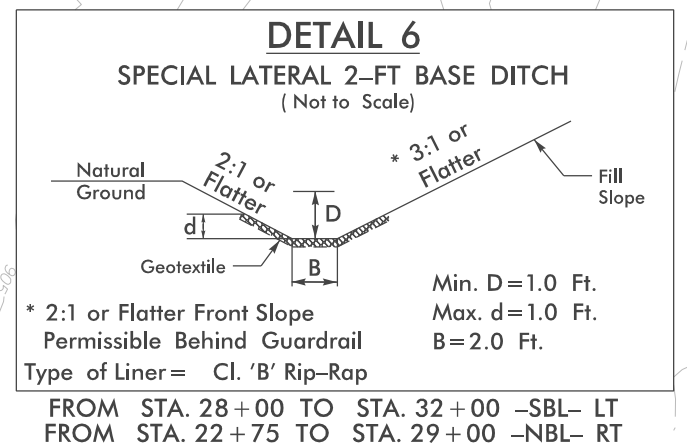


SEE SHEETS 7 AND 8 FOR -NBL- AND -SBL- PROFILES.

SEE SHEET 9 FOR -RPC- PROFILE

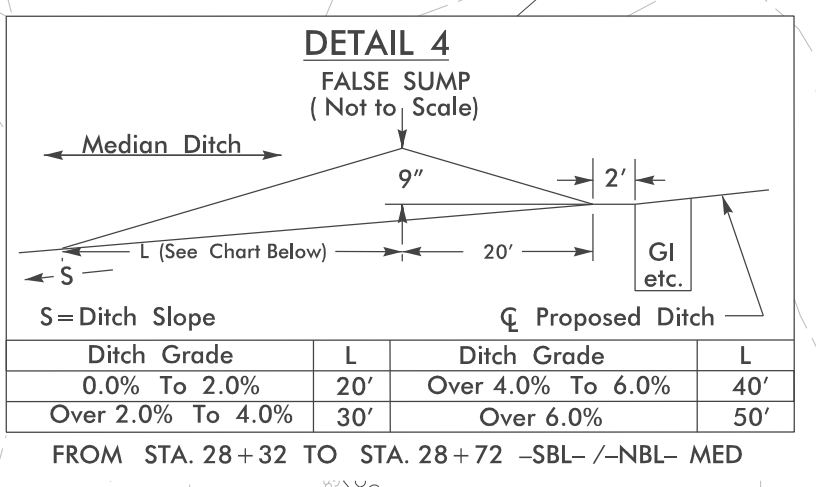

MATCHLINE STA. 23+00 SHEET 5

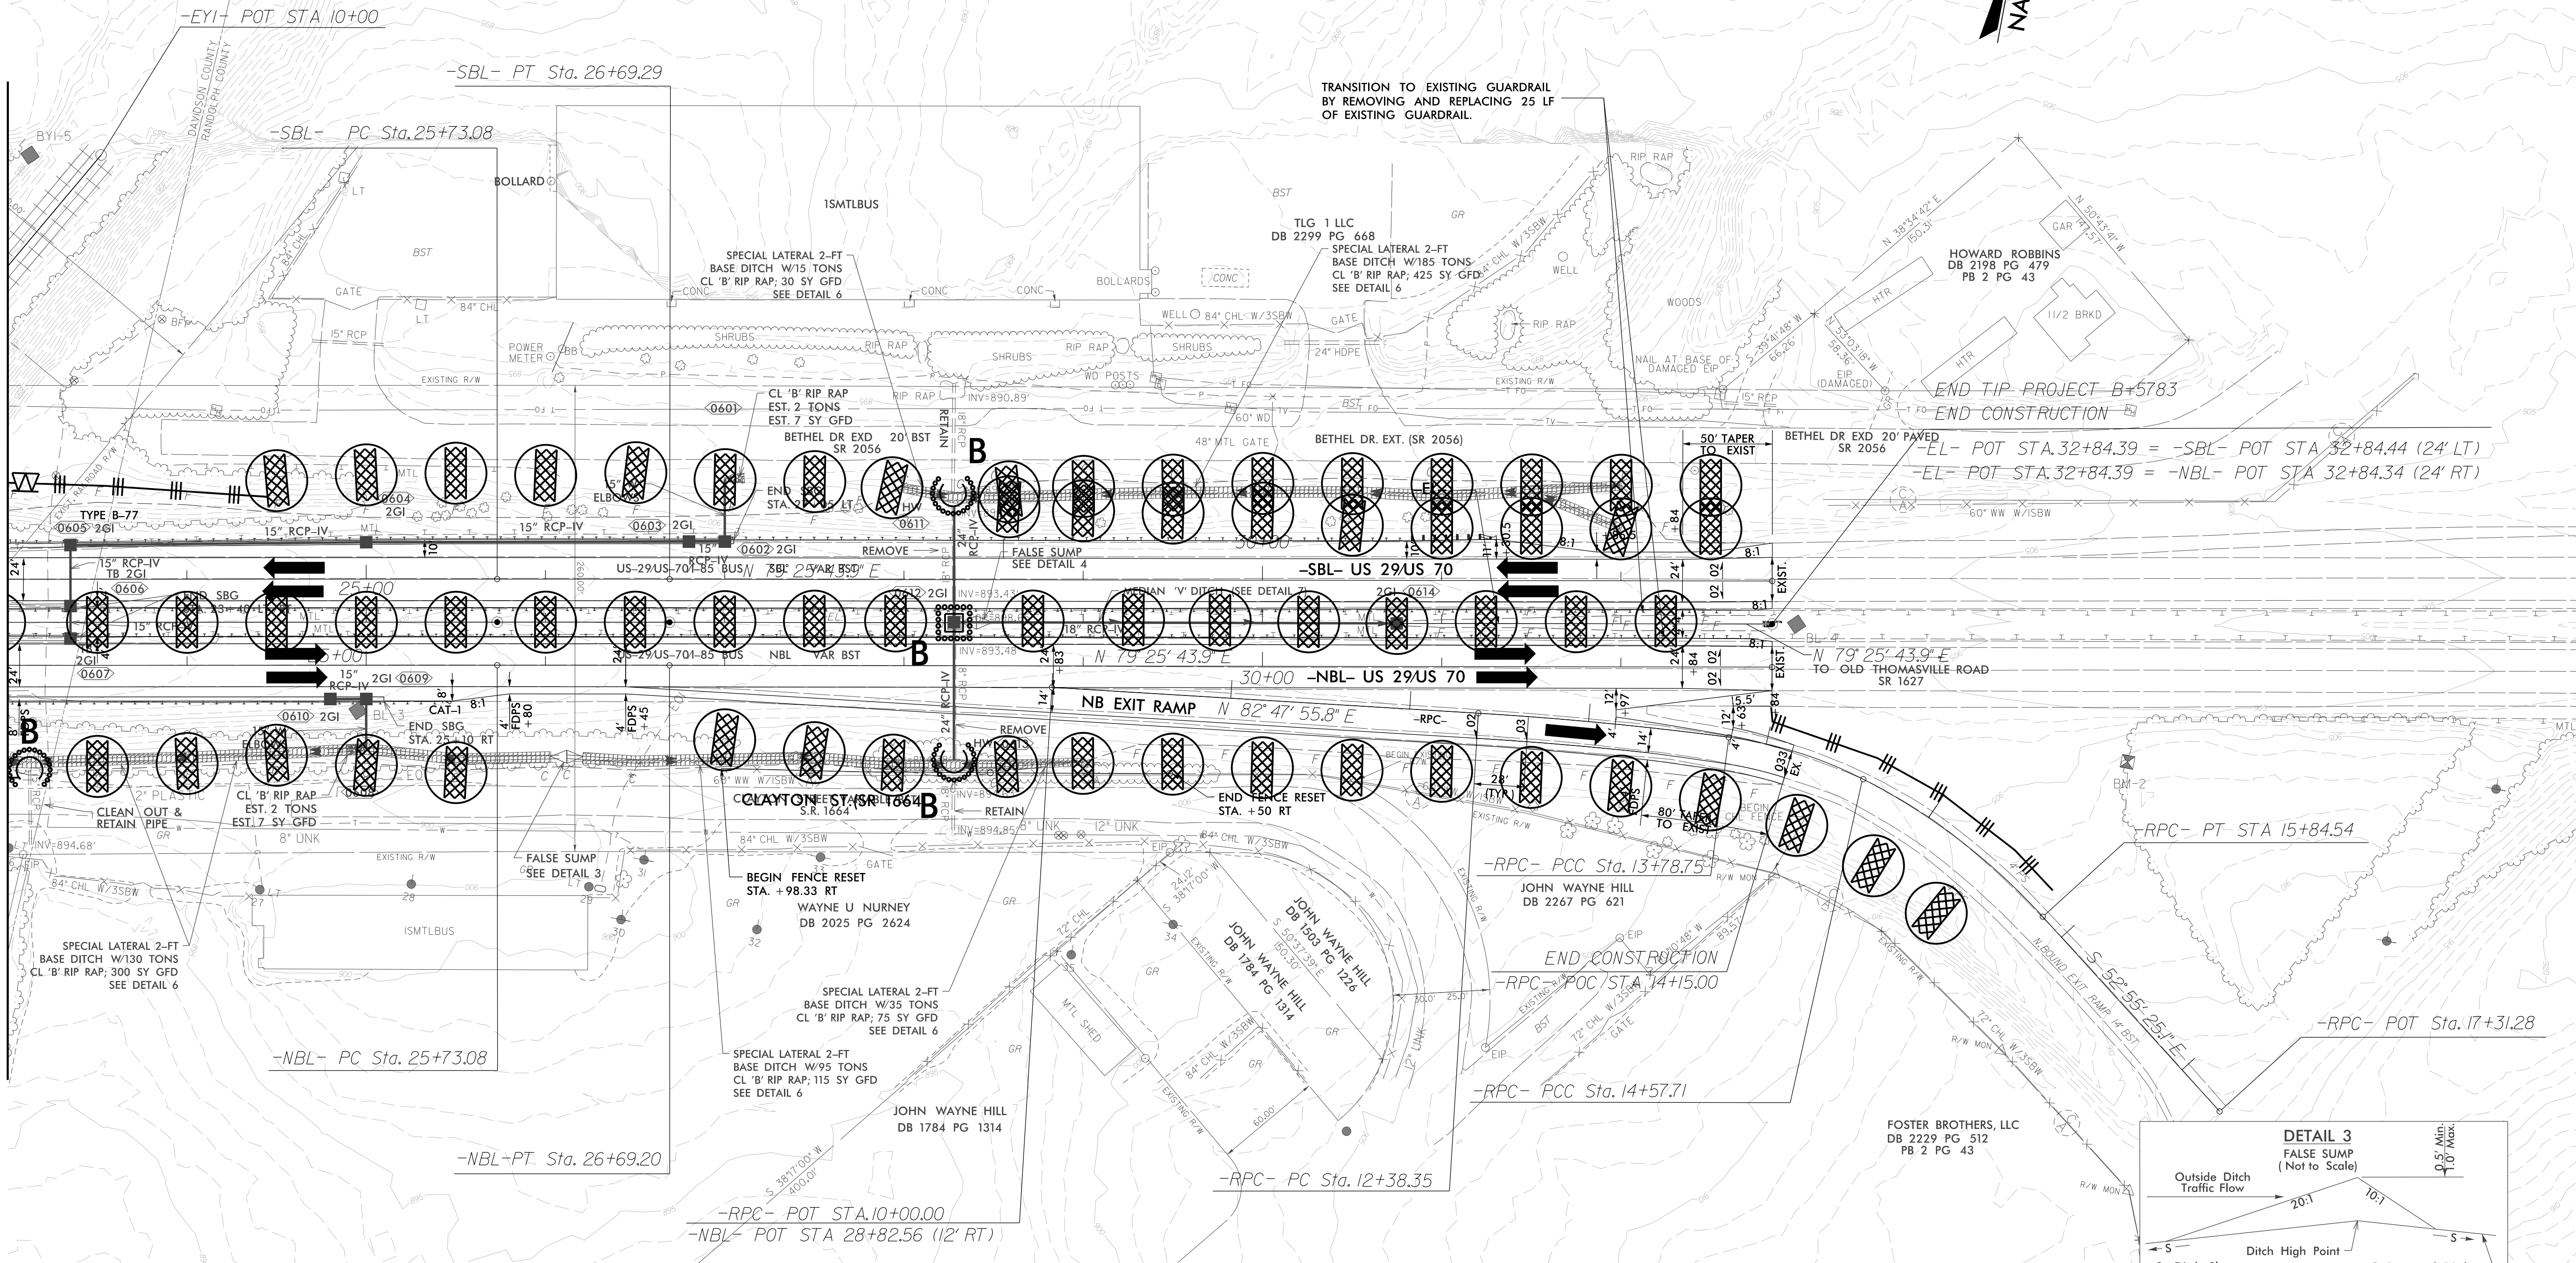

CLEARING AND GRUBBING EROSION CONTROL FOR CONSTRUCTION SHEET 6

NOTE: PLACE TEMPORARY ROCK SEDIMENT DAMS TYPE - B AND TEMPORARY ROCK SILT CHECKS TYPE - A AT DRAINAGE OUTLETS.

6/2/2019 11:41:11 AM C:\Users\jgibson\OneDrive\Documents\Projects\B-5783\Drawings\EC-6.CONST.6.dwg