


APPROVED: *Jack Andrews*
DocuSigned by:
 Jack Andrews
 C8D0949632C4FE...

DATE: 04/12/2023

SEAL

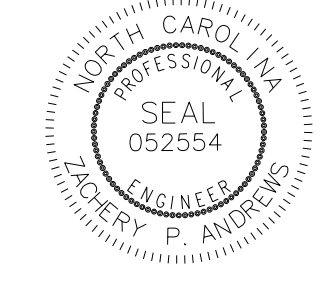

**DOCUMENT NOT CONSIDERED FINAL
 UNLESS ALL SIGNATURES COMPLETED**

SIGN NUMBER: 101 TYPE: A QUANTITY: 1 SIGN WIDTH: 24'-0" HEIGHT: 6'-0" TOTAL AREA: 144.0 Sq.Ft. BORDER TYPE: FLUSH RECESS: 0" WIDTH: 2" RADII: 9" NO. Z BARS: 2 LENGTH: 280 BACKG COLOR: Green COPY COLOR: White SYMBOL TABLE: MAT'L: 0.125" (3.2 mm) ALUMINUM USE NOTES: 1. Legend and border(except those that are colored black) shall be direct applied Grade C sheeting. 2. Background shall be Grade C reflective sheeting. 3. Shields; A, B, and C type arrows shall be on 0.032" (0.8mm) aluminum with Grade C reflective sheeting and demountable.	DESIGN BY: PJP PROJECT ID: B-5783 CHECKED BY: JLE LOCATION: US 29 Nov 23, 2022 DIV: 09
---	---

Spacing Factor is 1 unless specified otherwise

Letter spacings are to start of next letter													Series/Size							
													Text Length							
19.6	18.2	8.2	10.6	16	15.7	15.5	15.8	22.6	15.2	13.7	17.0	9.6	9.6	8.2	10.6	16	15.8	10.6	19.6	EM 2000
													248.9							
105.3	10.7	8.9	9.8	7.5	10	8.9	10.7	3.5	7.5	105.3									E 2000	
													77.5							

NORTH CAROLINA D.O.T. SIGN DETAIL

SIGN NUMBER: 102 TYPE: A QUANTITY: 1 SIGN WIDTH: 17'-6" HEIGHT: 12'-0" TOTAL AREA: 210.0 Sq.Ft. BORDER TYPE: FLUSH RECESS: 0" WIDTH: 2" RADII: 9" NO. Z BARS: 3 LENGTH: 202 BACKG COLOR: Green COPY COLOR: White SYMBOL TABLE: MAT'L: 0.125" (3.2 mm) ALUMINUM USE NOTES: 1. Legend and border(except those that are colored black) shall be direct applied Grade C sheeting. 2. Background shall be Grade C reflective sheeting. 3. Shields; A, B, and C type arrows shall be on 0.032" (0.8mm) aluminum with Grade C reflective sheeting and demountable.	DESIGN BY: PJP PROJECT ID: B-5783 CHECKED BY: JLE LOCATION: US 29 Nov 23, 2022 DIV: 09
--	---

Spacing Factor is 1 unless specified otherwise

Letter spacings are to start of next letter													Series/Size						
													Text Length						
19.6	17.0	15.4	13.4	8.2	15.8	15.5	17.0	3.2	16	16.6	19.2	13.6	19.6						EM 2000
													170.9						
28.3	15.7	15.5	15.8	22.6	15.2	13.8	17.0	9.6	9.6	8.2	10.6	28.3					EM 2000		
													153.4						
50.7	8.9	10.7	3.5	7.5	10	25	10	12	4.4	9.2	7.5	50.7				E 2000			
													108.7						

NORTH CAROLINA D.O.T. SIGN DETAIL

SIGN NUMBER: 103 TYPE: A QUANTITY: 1 SIGN WIDTH: 16'-0" HEIGHT: 10'-0" TOTAL AREA: 160.0 Sq.Ft. BORDER TYPE: FLUSH RECESS: 0" WIDTH: 2" RADII: 12" NO. Z BARS: 3 LENGTH: 184 BACKG COLOR: Green COPY COLOR: White SYMBOL TABLE: MAT'L: 0.125" (3.2 mm) ALUMINUM USE NOTES: 1. Legend and border(except those that are colored black) shall be direct applied Grade C sheeting. 2. Background shall be Grade C reflective sheeting. 3. Shields; A, B, and C type arrows shall be on 0.032" (0.8mm) aluminum with Grade C reflective sheeting and demountable.	DESIGN BY: PJP PROJECT ID: B-5783 CHECKED BY: JLE LOCATION: US 29 Nov 23, 2022 DIV: 09
---	---

Spacing Factor is 1 unless specified otherwise

Letter spacings are to start of next letter													Series/Size			
													Text Length			
28.8	18.4	8.2	17.0	10.5	16	15.4	15.8	9.6	15.2	8.3	28.8				EM 2000	
													134.4			
19.3	15.7	15.5	15.8	22.6	15.2	13.7	17.0	9.6	9.6	8.2	10.6	19.3				EM 2000
													153.5			

NORTH CAROLINA D.O.T. SIGN DETAIL

SIGN NUMBER: 201 TYPE: A QUANTITY: 1 SIGN WIDTH: 6'-0" HEIGHT: 5'-0" TOTAL AREA: 30.0 Sq.Ft. BORDER TYPE: FLUSH RECESS: 0" WIDTH: 1.5" RADII: 6" NO. Z BARS: 2 LENGTH: 64 BACKG COLOR: Green COPY COLOR: White SYMBOL TABLE: MAT'L: 0.125" (3.2 mm) ALUMINUM USE NOTES: 1. Legend and border(except those that are colored black) shall be direct applied Grade C sheeting. 2. Background shall be Grade C reflective sheeting. 3. Shields; A, B, and C type arrows shall be on 0.032" (0.8mm) aluminum with Grade C reflective sheeting and demountable.	DESIGN BY: PJP PROJECT ID: B-5783 CHECKED BY: JLE LOCATION: US 29 Nov 23, 2022 DIV: 09
--	---

Spacing Factor is 1 unless specified otherwise

Letter spacings are to start of next letter						Series/Size		
						Text Length		
17.7	10.7	12.8	4.2	9	17.7			E 2000
						36.7		

NORTH CAROLINA D.O.T. SIGN DETAIL

5:22:41 PM
 7/1/2016 1:00:05 PM
 USER: zandrews
 C:\Users\zandrews\Documents\Projects\Signing\CADD\Signing Layout\Plans\Signs\B5783_SIGN_SGN-03.dgn