


APPROVED: *Jack Andrews*
DocuSigned by:
 JACK ANDREWS
 C8D0949632FC4FE...

DATE: 04/12/2023

SEAL

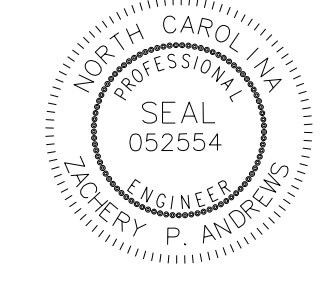

**DOCUMENT NOT CONSIDERED FINAL
 UNLESS ALL SIGNATURES COMPLETED**

SIGN NUMBER: 301 TYPE: D QUANTITY: 1 SIGN WIDTH: 6'-0" HEIGHT: 4'-0" TOTAL AREA: 24.0 Sq.Ft. BORDER TYPE: FLUSH RECESS: 0" WIDTH: 1" RADII: 6" NO. Z BARS: LENGTH:	BACKG COLOR: Green COPY COLOR: White <table border="1"> <tr><th>SYMBOL</th><th>X</th><th>Y</th><th>WID</th><th>HT</th></tr> <tr><td> </td><td> </td><td> </td><td> </td><td> </td></tr> <tr><td> </td><td> </td><td> </td><td> </td><td> </td></tr> <tr><td> </td><td> </td><td> </td><td> </td><td> </td></tr> <tr><td> </td><td> </td><td> </td><td> </td><td> </td></tr> </table> MAT'L: 0.125" (3.2 mm) ALUMINUM	SYMBOL	X	Y	WID	HT																					DESIGN BY: PJP PROJECT ID: B-5783 CHECKED BY: JLE LOCATION: US 29 Nov 23, 2022 DIV: 09
SYMBOL	X	Y	WID	HT																							

Spacing Factor is 1 unless specified otherwise

LETTER POSITIONS

Letter spacings are to start of next letter													Series/Size Text Length	
23.2	3.1	2.4	2.3	2.6	2.8	3.1	1.9	3	2.3	2.1	23.2			D 2000
														25.6
11.2	4.9	5.5	5.5	2.4	5.0	5.0	5.6	4.1	6	5.3	5.1	1.1	11.3	D 2000
														55.5
28.2	2.3	2.1	2.7	2.7	1.2	2.7	2.0	28.1						D 2000
														15.7
10.0	4.6	6.0	5.5	5.3	5.6	4.6	5.0	4.1	6	5.0	5.1	1.1	10.1	D 2000
														57.9

NORTH CAROLINA D.O.T. SIGN DETAIL

SIGN NUMBER: 302 TYPE: D QUANTITY: 1 SIGN WIDTH: 6'-0" HEIGHT: 4'-0" TOTAL AREA: 24.0 Sq.Ft. BORDER TYPE: FLUSH RECESS: 0" WIDTH: 1" RADII: 6" NO. Z BARS: LENGTH:	BACKG COLOR: Green COPY COLOR: White <table border="1"> <tr><th>SYMBOL</th><th>X</th><th>Y</th><th>WID</th><th>HT</th></tr> <tr><td> </td><td> </td><td> </td><td> </td><td> </td></tr> <tr><td> </td><td> </td><td> </td><td> </td><td> </td></tr> <tr><td> </td><td> </td><td> </td><td> </td><td> </td></tr> <tr><td> </td><td> </td><td> </td><td> </td><td> </td></tr> </table> MAT'L: 0.125" (3.2 mm) ALUMINUM	SYMBOL	X	Y	WID	HT																					DESIGN BY: PJP PROJECT ID: B-5783 CHECKED BY: JLE LOCATION: US 29 Nov 23, 2022 DIV: 09
SYMBOL	X	Y	WID	HT																							

Spacing Factor is 1 unless specified otherwise

LETTER POSITIONS

Letter spacings are to start of next letter													Series/Size Text Length	
23.2	3.1	2.4	2.3	2.6	2.8	3.1	1.9	3	2.3	2.1	23.2			D 2000
														25.6
10.0	4.6	6.0	5.5	5.3	5.6	4.6	5.0	4.1	6	5.0	5.1	1.1	10.1	D 2000
														57.9
28.2	2.3	2.1	2.7	2.7	1.2	2.7	2.0	28.2						D 2000
														15.7
11.2	4.9	5.5	5.5	2.4	5.0	5.0	5.6	4.1	6	5.0	5.1	1.1	11.3	D 2000
														55.5

NORTH CAROLINA D.O.T. SIGN DETAIL

5:22:45 PM
 2/16/2016 1:00:05 PM
 USER: zandrews
 C:\Users\zandrews\AppData\Local\Temp\Signing Layout\Plans\Plan_Sign_SGN-03A.dgn