


APPROVED: *Ashley K. Matthews*
 DATE: 2/14/2023 | 1:38 PM EST

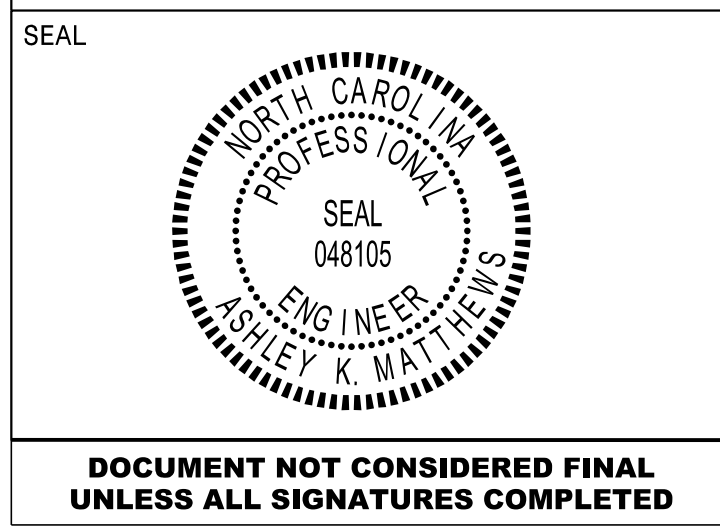

SIGN NUMBER: 700 TYPE: A QUANTITY: 1
 SIGN WIDTH: 17'-0" HEIGHT: 14'-6" TOTAL AREA: 246.5 Sq.Ft.
 BORDER TYPE: FLUSH RECESS: 0" WIDTH: 2" RADII: 9"
 NO. Z BARS: 5 LENGTH: 196.0
 BACKG COLOR: Green COPY COLOR: White
 DESIGN BY: J.Navarrete PROJECT ID: ID CHECKED BY: LOCATION: Jan 26, 2023 DIV: 7

SYMBOL	X	Y	WID	HT
M1_4	58	124.3	36	36
M1-5-2-36-15C10	124.3	36	36	

USE NOTES:
 1. Legend and border(except those that are colored black) shall be direct applied Grade C sheeting.
 2. Background shall be Grade C reflective sheeting.

LETTER POSITIONS

Letter spacings are to start of next letter													Series/Size	Text Length	
N	a	t	i	o	n	a	i	H	w	y			EM 2000	170.9	
16.6	17	15.4	13.4	8.2	15.8	15.5	17	3.2	16	16.6	19.2	13.6	16.6	EM 2000	153.4
T	h	o	m	a	s	v	i	l	i	e				EM 2000	134.6
25.3	15.7	15.5	15.8	22.6	15.2	13.8	17	9.6	9.6	8.2	10.6	25.3	E 2000	108.7	
H	i	g	h	P	o	i	n	t							
34.7	18.4	8.2	17	10.6	16	15.4	15.8	9.6	15.4	8.3	34.7				
E	X	I	T	3/4	M	I	L	E							
47.7	8.9	10.7	3.5	7.5	10	25	10	12	4.4	9.2	7.5	47.7			

US 29 @ NC 68 Signage NORTH CAROLINA D.O.T. SIGN DETAIL

SIGN NUMBER: 701A TYPE: A QUANTITY: 1
 SIGN WIDTH: 17'-0" HEIGHT: 14'-6" TOTAL AREA: 246.5 Sq.Ft.
 BORDER TYPE: FLUSH RECESS: 0" WIDTH: 2" RADII: 9"
 NO. Z BARS: 5 LENGTH: 196.0
 BACKG COLOR: Green COPY COLOR: White
 DESIGN BY: J.Navarrete PROJECT ID: ID CHECKED BY: LOCATION: Jan 26, 2023 DIV: 7

SYMBOL	X	Y	WID	HT
M1_4	58	124.3	36	36
M1-5-2-36-15C10	124.3	36	36	

USE NOTES:
 1. Legend and border(except those that are colored black) shall be direct applied Grade C sheeting.
 2. Background shall be Grade C reflective sheeting.

LETTER POSITIONS

Letter spacings are to start of next letter													Series/Size	Text Length	
N	a	t	i	o	n	a	i	H	w	y			EM 2000	170.9	
16.6	17	15.4	13.4	8.2	15.8	15.5	17	3.2	16	16.6	19.2	13.6	16.6	EM 2000	153.4
T	h	o	m	a	s	v	i	l	i	e				EM 2000	134.6
25.3	15.7	15.5	15.8	22.6	15.2	13.8	17	9.6	9.6	8.2	10.6	25.3	E 2000	105.7	
H	i	g	h	P	o	i	n	t							
34.7	18.4	8.2	17	10.6	16	15.4	15.8	9.6	15.4	8.3	34.7				
E	X	I	T	1/4	M	I	L	E							
49.2	8.9	10.7	3.5	7.5	10	22	10	12	4.4	9.2	7.5	49.2			

US 29 @ NC 68 Signage NORTH CAROLINA D.O.T. SIGN DETAIL

SIGN NUMBER: 702 TYPE: A QUANTITY: 1
 SIGN WIDTH: 17'-0" HEIGHT: 14'-6" TOTAL AREA: 246.5 Sq.Ft.
 BORDER TYPE: FLUSH RECESS: 0" WIDTH: 2" RADII: 9"
 NO. Z BARS: 5 LENGTH: 196.0
 BACKG COLOR: Green COPY COLOR: White
 DESIGN BY: J.Navarrete PROJECT ID: ID CHECKED BY: LOCATION: Jan 26, 2023 DIV: 7

SYMBOL	X	Y	WID	HT
M1_4	58	127.7	36	36
M1-5-2-36-15C10	127.7	36	36	
AR_Type A	88.1	10.3	22.4	35.3

USE NOTES:
 1. Legend and border(except those that are colored black) shall be direct applied Grade C sheeting.
 2. Background shall be Grade C reflective sheeting.

LETTER POSITIONS

Letter spacings are to start of next letter													Series/Size	Text Length	
N	a	t	i	o	n	a	i	H	w	y			EM 2000	170.9	
16.6	17	15.4	13.4	8.2	15.8	15.5	17	3.2	16	16.6	19.2	13.6	16.6	EM 2000	153.4
T	h	o	m	a	s	v	i	l	i	e				EM 2000	134.6
25.3	15.7	15.5	15.8	22.6	15.2	13.8	17	9.6	9.6	8.2	10.6	25.3	E 2000	105.7	
H	i	g	h	P	o	i	n	t							
34.7	18.4	8.2	17	10.6	16	15.4	15.8	9.6	15.4	8.3	34.7				
E	X	I	T	1/4	M	I	L	E							
50.6	8.9	10.7	3.5	7.5	10	22	10	12	4.4	9.2	7.5	47.7			

US 29 @ NC 68 Signage NORTH CAROLINA D.O.T. SIGN DETAIL

SIGN NUMBER: 703 TYPE: A QUANTITY: 1
 SIGN WIDTH: 17'-0" HEIGHT: 14'-6" TOTAL AREA: 246.5 Sq.Ft.
 BORDER TYPE: FLUSH RECESS: 0" WIDTH: 2" RADII: 9"
 NO. Z BARS: 5 LENGTH: 196.0
 BACKG COLOR: Green COPY COLOR: White
 DESIGN BY: J.Navarrete PROJECT ID: ID CHECKED BY: LOCATION: Jan 26, 2023 DIV: 7

SYMBOL	X	Y	WID	HT
M1_4	59.4	111.7	36	36
M1-5-2-36-15C1.4	111.7	36	36	

USE NOTES:
 1. Legend and border(except those that are colored black) shall be direct applied Grade C sheeting.
 2. Background shall be Grade C reflective sheeting.

LETTER POSITIONS

Letter spacings are to start of next letter													Series/Size	Text Length	
N	a	t	i	o	n	a	i	H	w	y			EM 2000	170.9	
18	17	15.4	13.4	8.2	15.8	15.5	17	3.2	16	16.6	19.2	13.6	15.1	EM 2000	153.4
T	h	o	m	a	s	v	i	l	i	e				EM 2000	134.6
26.7	15.7	15.5	15.8	22.6	15.2	13.8	17	9.6	9.6	8.2	10.6	23.8	E 2000	105.7	
E	X	I	T	1/4	M	I	L	E							
50.6	8.9	10.7	3.5	7.5	10	22	10	12	4.4	9.2	7.5	47.7			

US 29 @ NC 68 Signage NORTH CAROLINA D.O.T. SIGN DETAIL

02/14/23
 S:\S&J\Western Region\Div 7\B-5783\SD_3B-3C.dgn
 User: kmatthews