


APPROVED: *Ashley K. Matthews*
40171AA1BC834C0...

DATE: 2/23/2023 | 12:58 PM EST

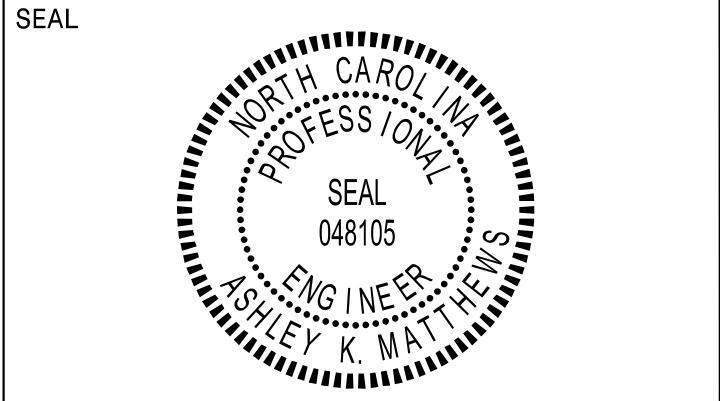

**DOCUMENT NOT CONSIDERED FINAL
UNLESS ALL SIGNATURES COMPLETED**

SIGN NUMBER: 704 TYPE: A QUANTITY: 1 SIGN WIDTH: 17'-0" HEIGHT: 14'-6" TOTAL AREA: 246.5 Sq.Ft. BORDER TYPE: FLUSH RECESS: 0" WIDTH: 2" RADI: 9" NO. Z BARS: 5 LENGTH: 196.0	BACKG COLOR: Green COPY COLOR: White SYMBOL X Y WID HT M1_4 58 113.8 36 36 M1-5-2-36-15G10 113.8 36 36 AR_Type A 88.1 18 22.4 35.3	DESIGN BY: J.Navarrete PROJECT ID: ID CHECKED BY: LOCATION: Jan 26, 2023 DIV: 7
---	---	--

USE NOTES:
1. Legend and border(except those that are colored black) shall be direct applied Grade C sheeting.
2. Background shall be Grade C reflective sheeting.

Spacing Factor is 1 unless specified otherwise

LETTER POSITIONS

Letter spacings are to start of next letter

															Series/Size
															Text Length
	N	o	t	i	o	n	a	l		H	w	y			EM 2000
16.6	17	15.4	13.4	8.2	15.8	15.5	17	3.2	16	16.6	19.2	13.6	16.6		170.9
	T	h	o	m	a	s	v	i	l	l	e				EM 2000
25.3	15.7	15.5	15.8	22.6	15.2	13.8	17	9.6	9.6	8.2	10.6	25.3			153.4

US 29 @ NC 88 Signage NORTH CAROLINA D.O.T. SIGN DETAIL

SIGN NUMBER: 701B TYPE: B QUANTITY: 1 SIGN WIDTH: 8'-6" HEIGHT: 2'-6" TOTAL AREA: 21.3 Sq.Ft. BORDER TYPE: FLUSH RECESS: 0" WIDTH: 1" RADI: 3" NO. Z BARS: 2 LENGTH: 94.0	BACKG COLOR: Green COPY COLOR: White SYMBOL X Y WID HT	DESIGN BY: AKM PROJECT ID: CHECKED BY: LOCATION: Feb 14, 2023 DIV: 7
--	--	---

USE NOTES:
1. Legend and border(except those that are colored black) shall be direct applied Grade C sheeting.
2. Background shall be Grade C reflective sheeting.

Spacing Factor is 1 unless specified otherwise

LETTER POSITIONS

Letter spacings are to start of next letter

															Series/Size
															Text Length
	G	A	S	-	F	O	O	D							D 2000
10.8	8.1	9.3	6.8	10	3.5	10	7.5	9.1	9.3	6.8	10.8				80.4

B-5783_SD_3B-3C NORTH CAROLINA D.O.T. SIGN DETAIL