
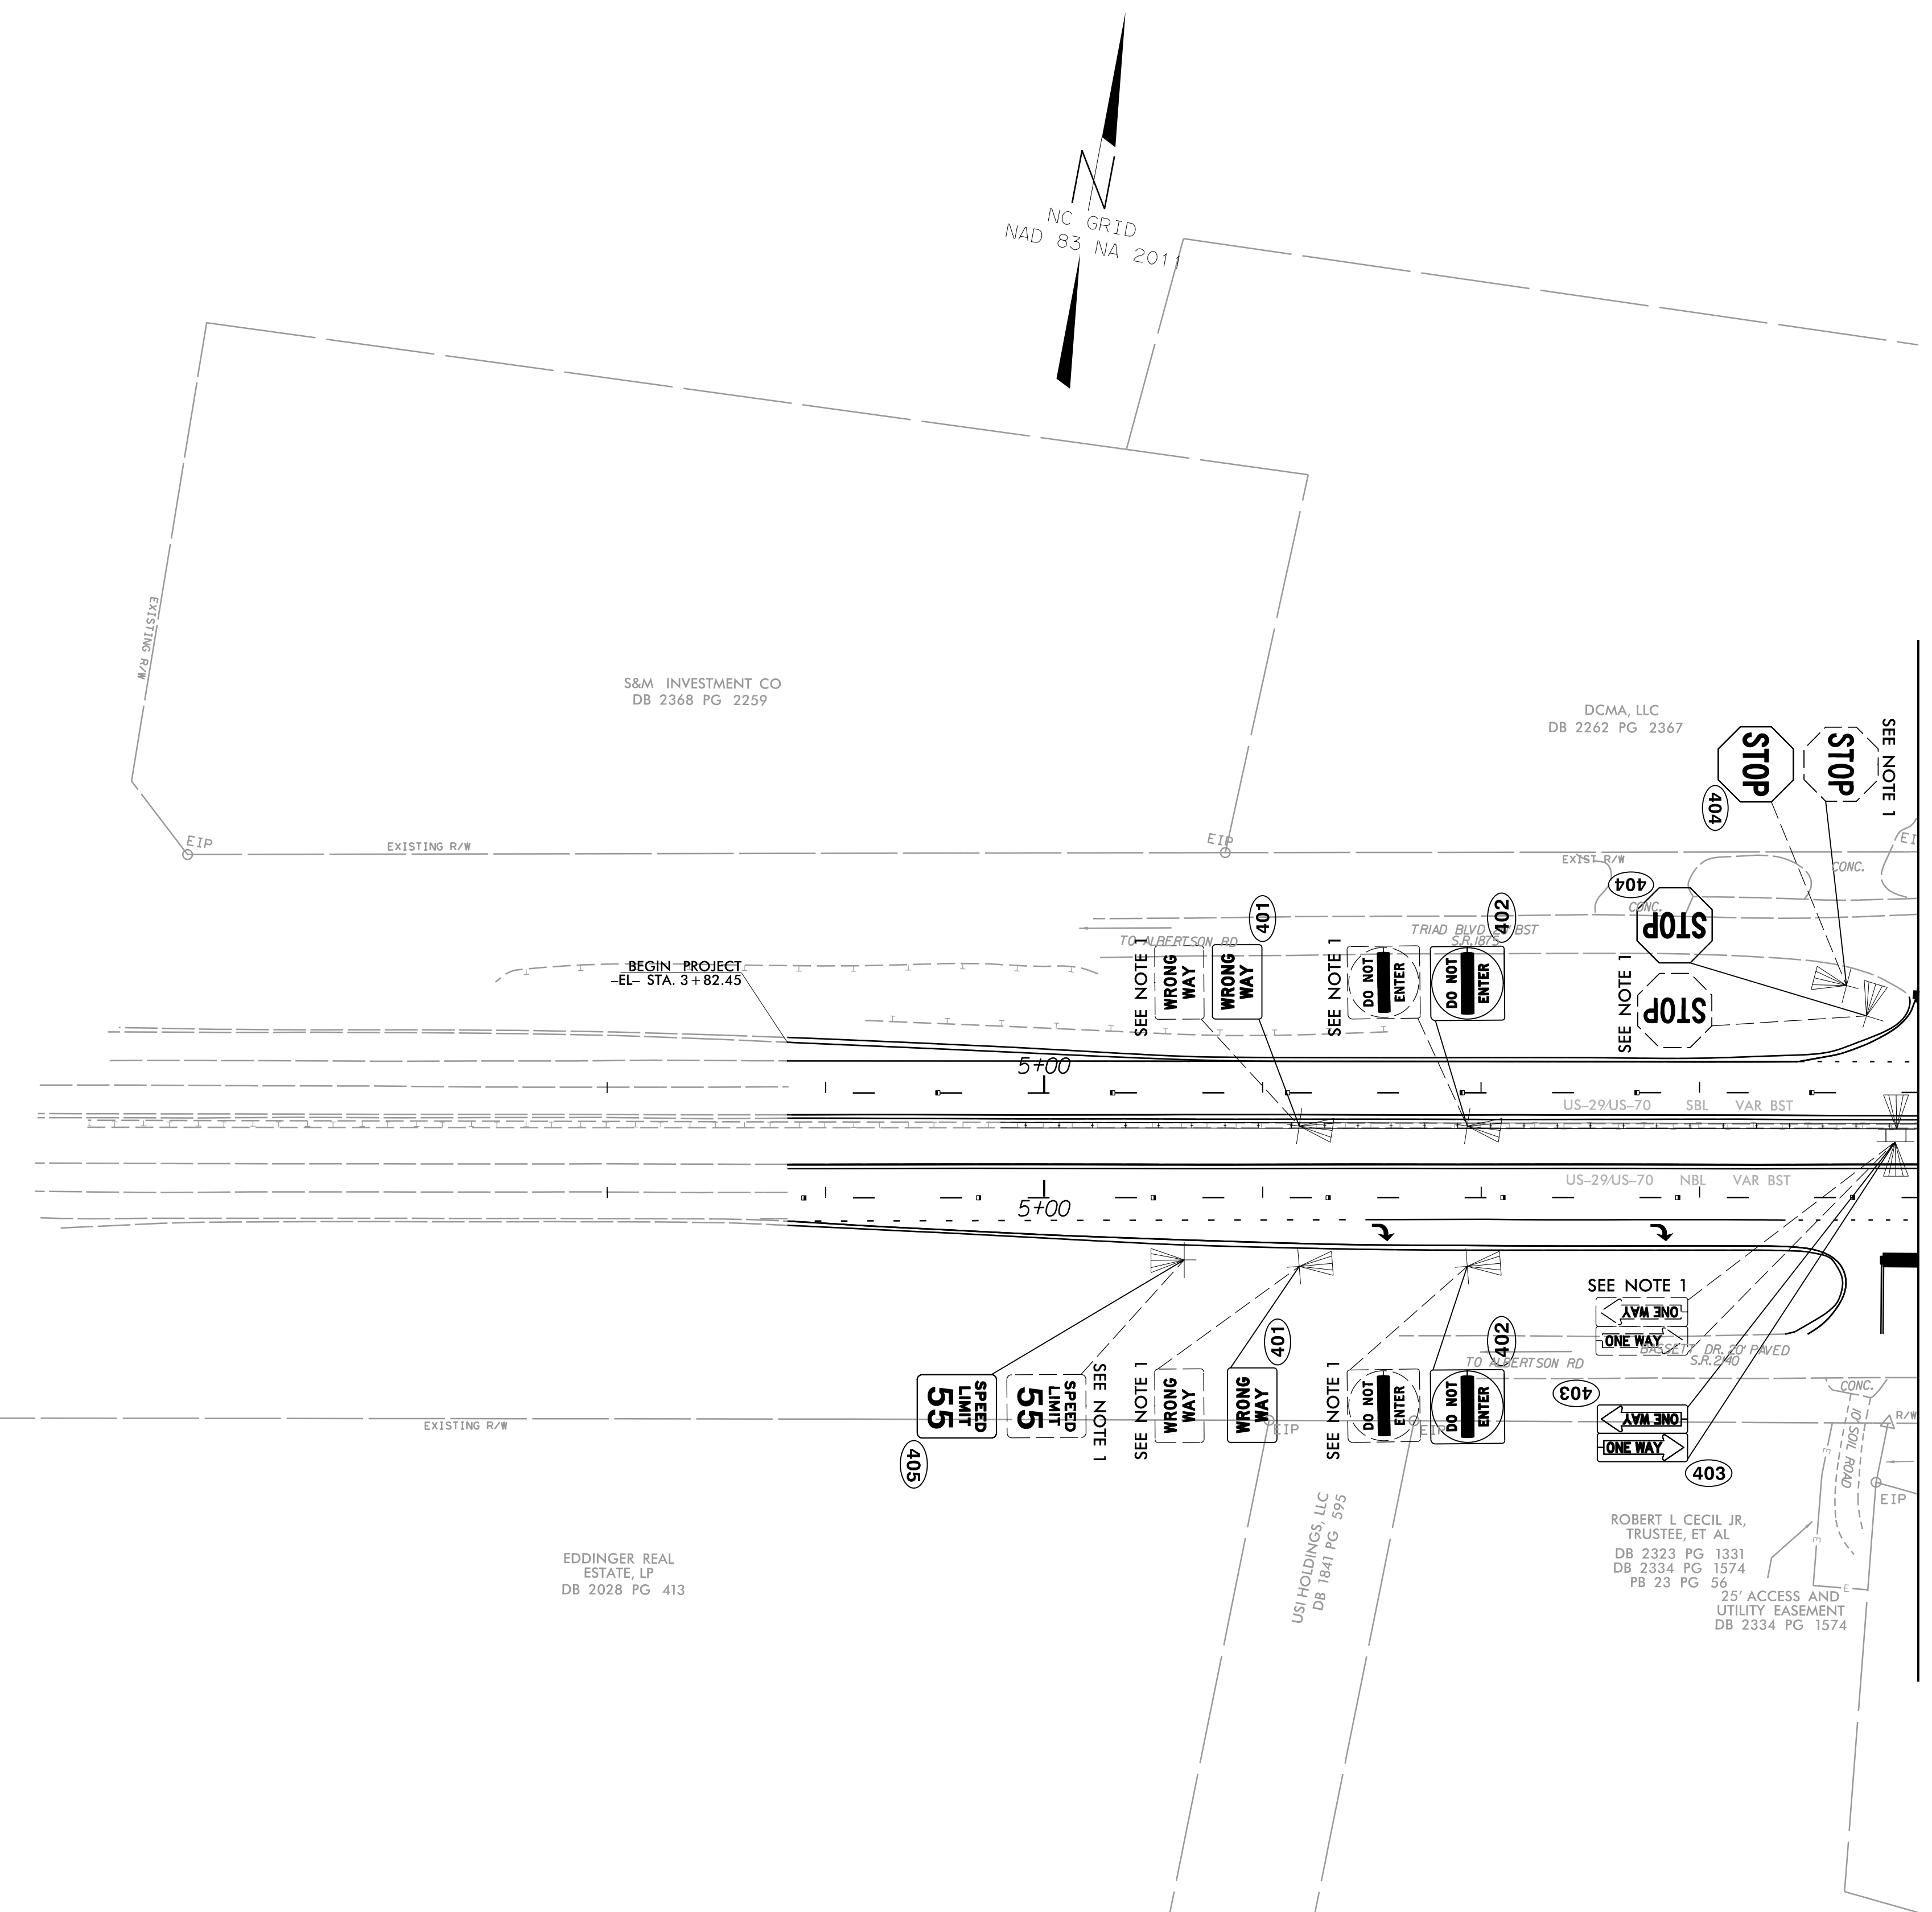


TIP NO. B-5783	SHEET NO. SIGN-5
APPROVED: <i>Jack Andrews</i> CDD0849632C4FE...	
DATE: 04/12/2023	
SEAL 	
DOCUMENT NOT CONSIDERED FINAL UNLESS ALL SIGNATURES COMPLETED	



- PROJECT NOTES**
1. DISPOSAL OF SIGN SYSTEM, U-CHANNEL
  2. DISPOSAL OF SIGN SYSTEM, STEEL BEAM

**DAVENPORT**

119 BROOKSTOWN AVE, SUITE PH-1  
WINSTON-SALEM, NC 2701  
336-744-1636 www.davenportworld.com  
NCBELS FIRM LICENSE NO. C-2522

**SIGNING PLAN SHEETS**

5:23:02 PM 7/17/2016 160905\_NCDOT\_B5783\_US29-70\DESIGN\B5783\Traffic\Signing\Layout\Plans\Sheet\B5783\_SGN\_SGN-05.dgn USER: jandrews