


TIP NO. B-5783	SHEET NO. SIGN-6
APPROVED: <i>Jack Andrews</i> CDD0849632C/CAFE...	
DATE: 04/12/2023	
SEAL	
DOCUMENT NOT CONSIDERED FINAL UNLESS ALL SIGNATURES COMPLETED	

MATCHLINE STA. 9+00 (SEE SHEET SIGN-5)

MATCHLINE STA. 23+00 (SEE SHEET SIGN-7)

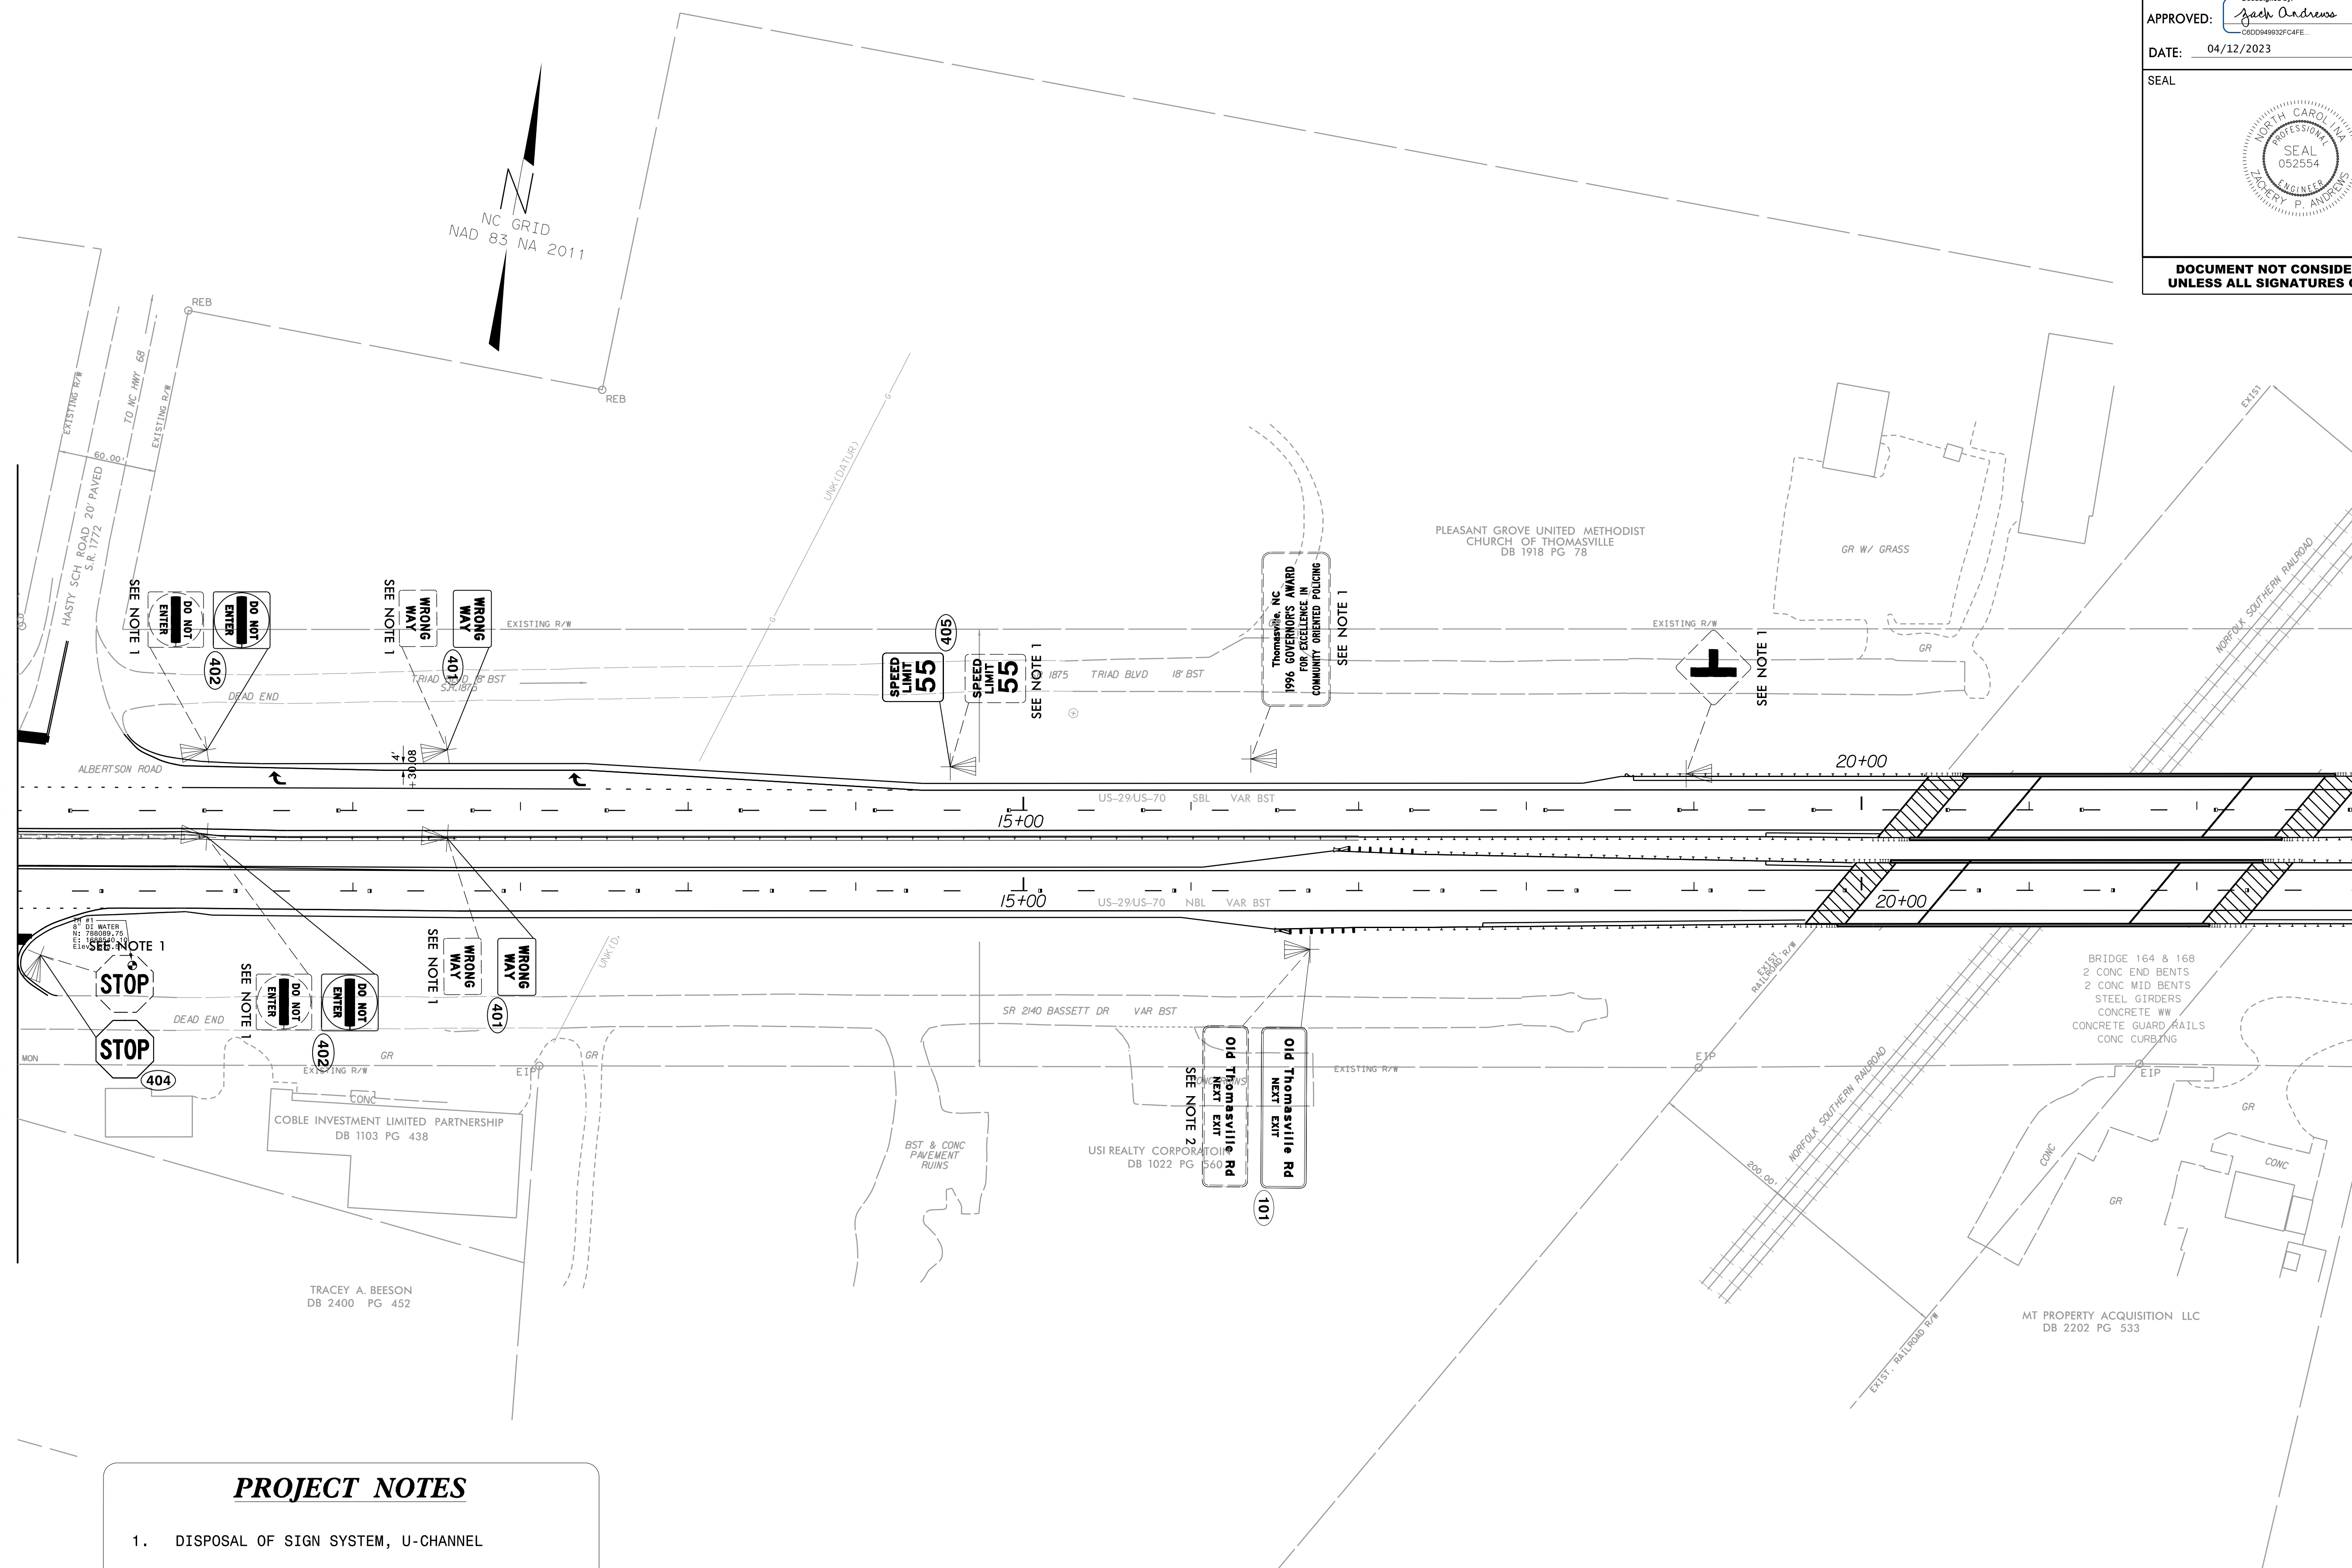

- PROJECT NOTES**
- DISPOSAL OF SIGN SYSTEM, U-CHANNEL
 - DISPOSAL OF SIGN SYSTEM, STEEL BEAM

DAVENPORT
 119 BROOKSTOWN AVE, SUITE PH-1
 WINSTON-SALEM, NC 2701
 336-744-1636 www.davenportworld.com
 NCBELS FIRM LICENSE NO. C-2522

SIGNING PLAN SHEETS

5:23:05 PM
 7/17/2016 1:00:05 PM
 USER: zandrews