
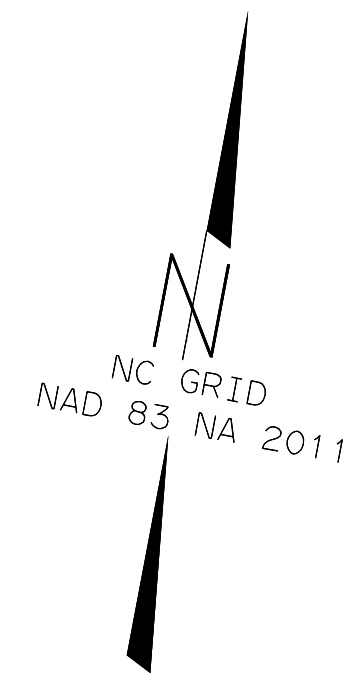
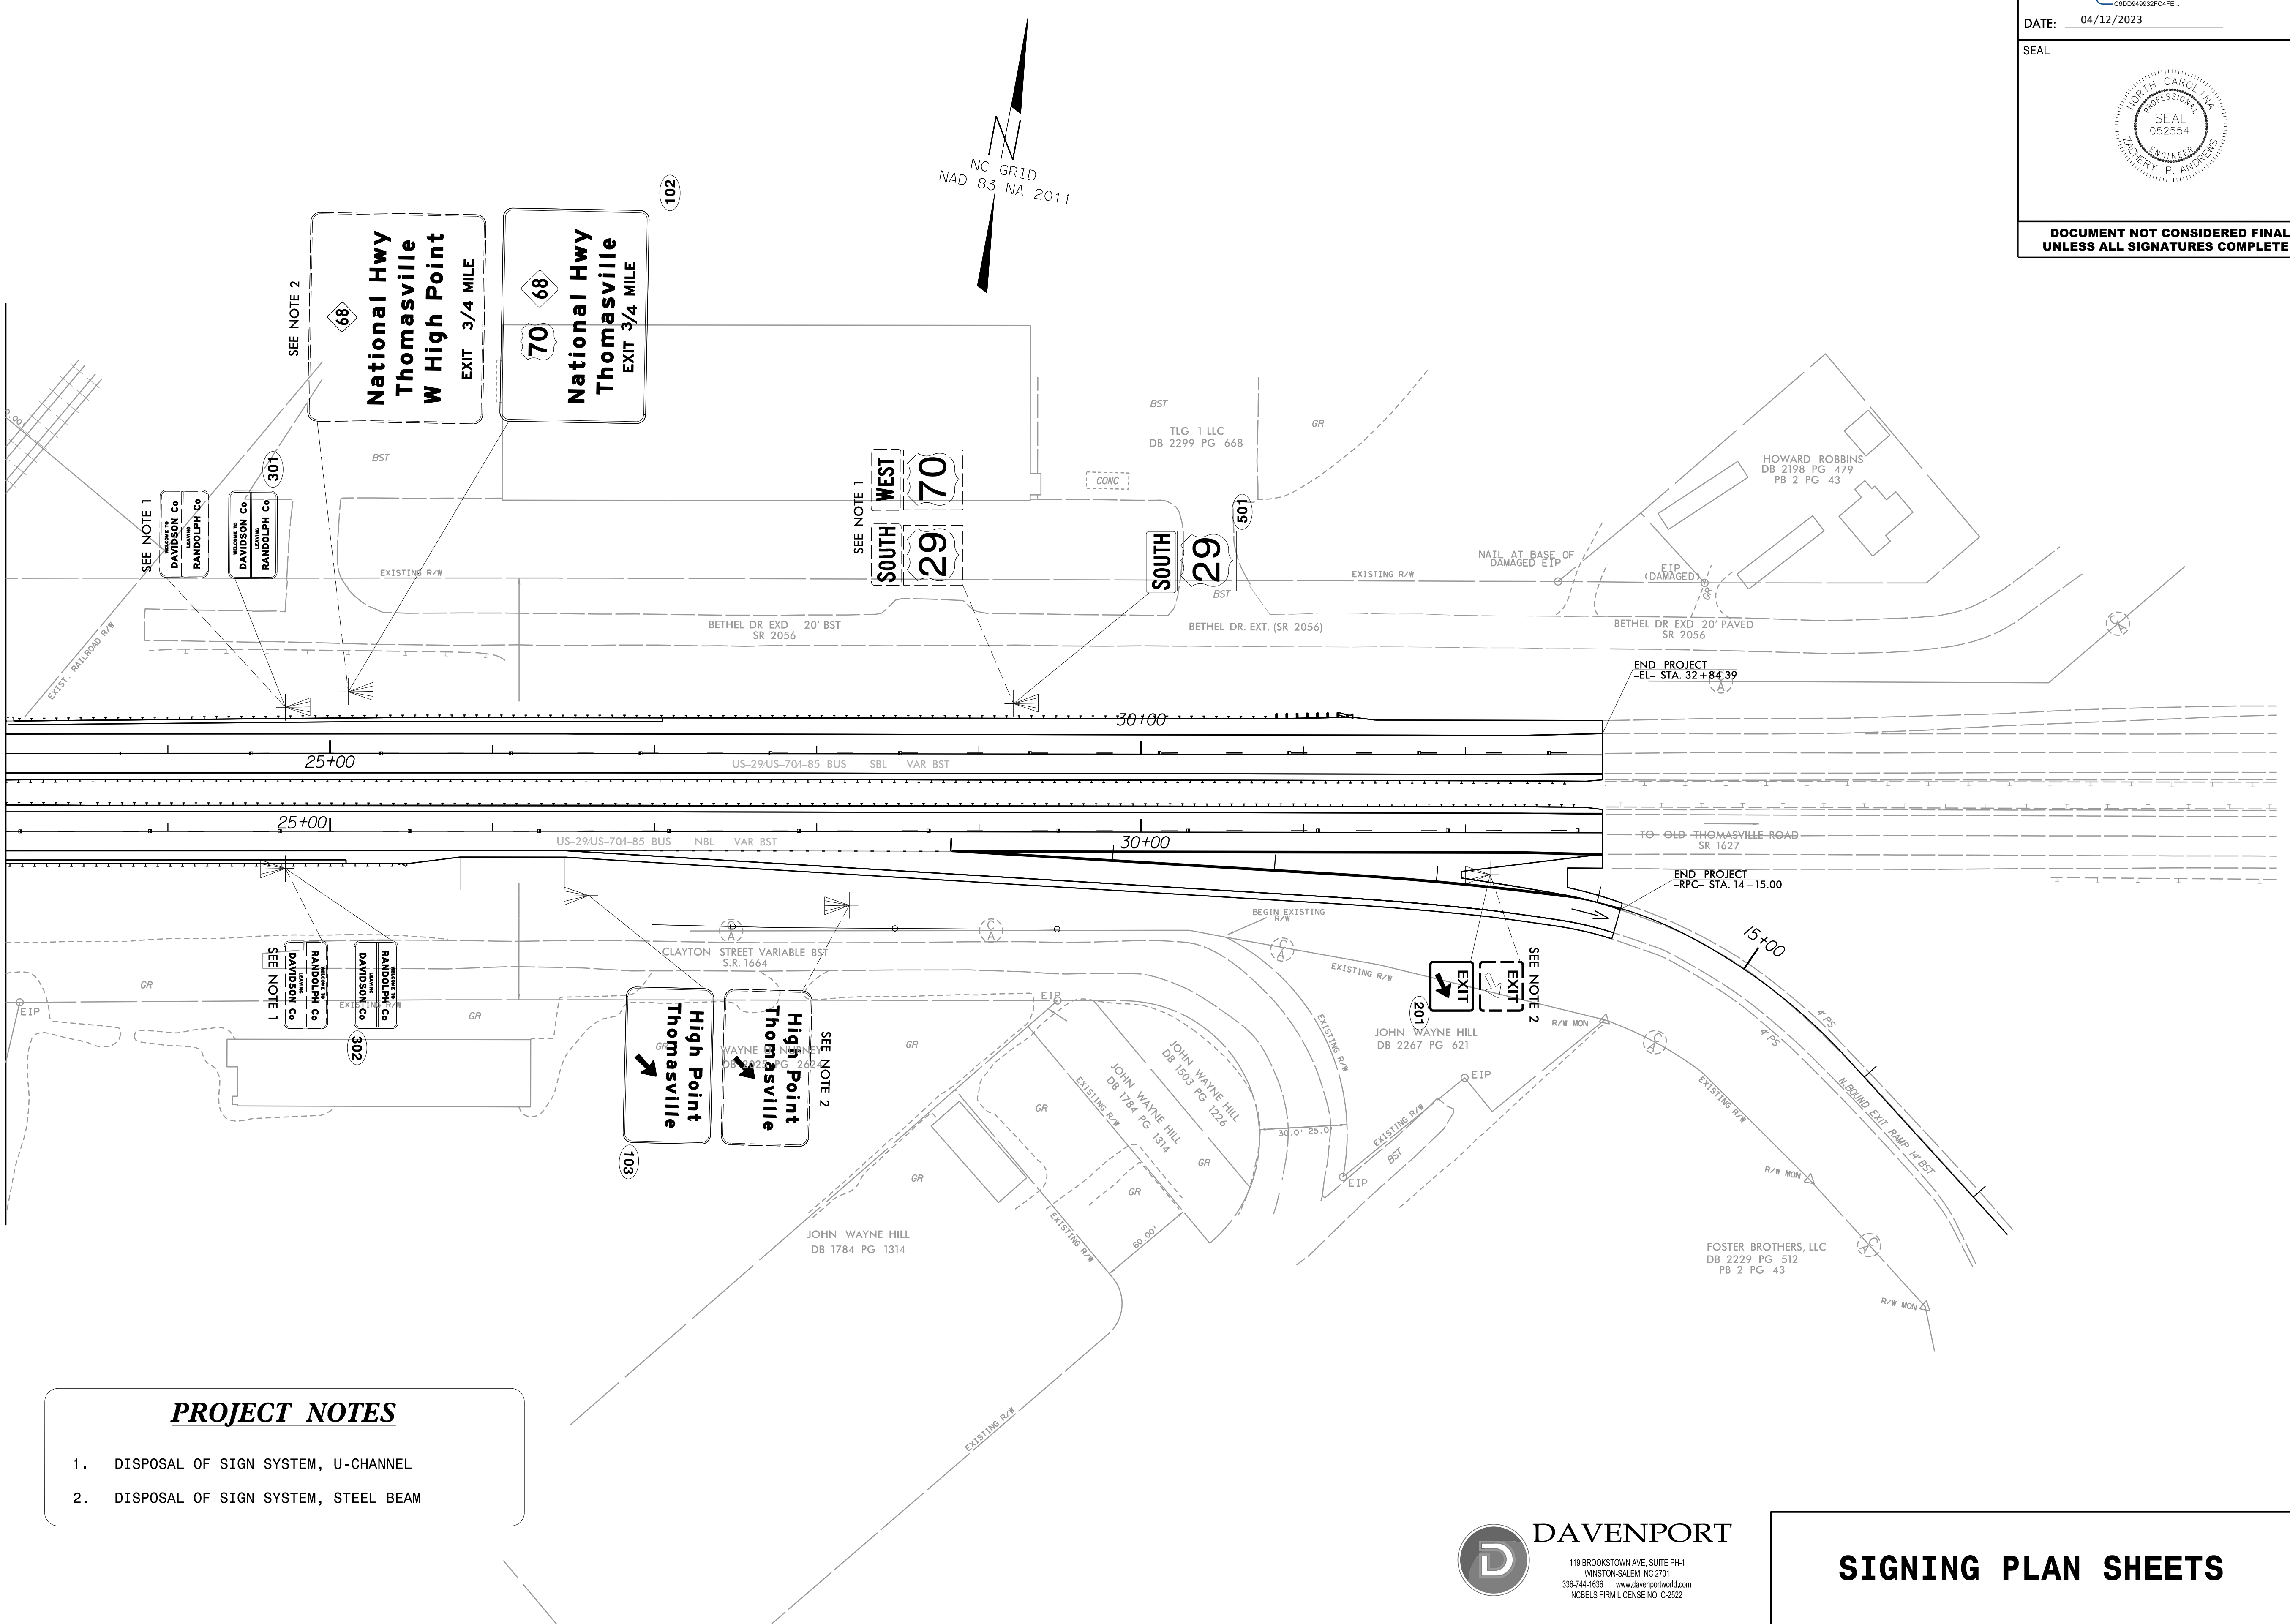


TIP NO. B-5783	SHEET NO. SIGN-7
APPROVED: <i>Jack Andrews</i> CDD0849632FCAFE...	
DATE: 04/12/2023	
SEAL 	
DOCUMENT NOT CONSIDERED FINAL UNLESS ALL SIGNATURES COMPLETED	

MATCHLINE STA. 23+00 (SEE SHEET SIGN-6)



- PROJECT NOTES**
1. DISPOSAL OF SIGN SYSTEM, U-CHANNEL
 2. DISPOSAL OF SIGN SYSTEM, STEEL BEAM

DAVENPORT

 119 BROOKSTOWN AVE, SUITE PH-1
 WINSTON-SALEM, NC 2701
 336-744-1636 www.davenportworld.com
 NCBELS FIRM LICENSE NO. C-2522

SIGNING PLAN SHEETS

5:23:09 PM 7/17/2016 160905_NCDOT_B5783_US29-70\DESIGN\B5783_Traffic\Signing\CADD\Signing Layout\Plans\Plan Sheets\B5783_SGN_SGN-07.dgn USER: zandrews