


PROJ. REFERENCE NO.  
B-5783

SHEET NO.  
X-1

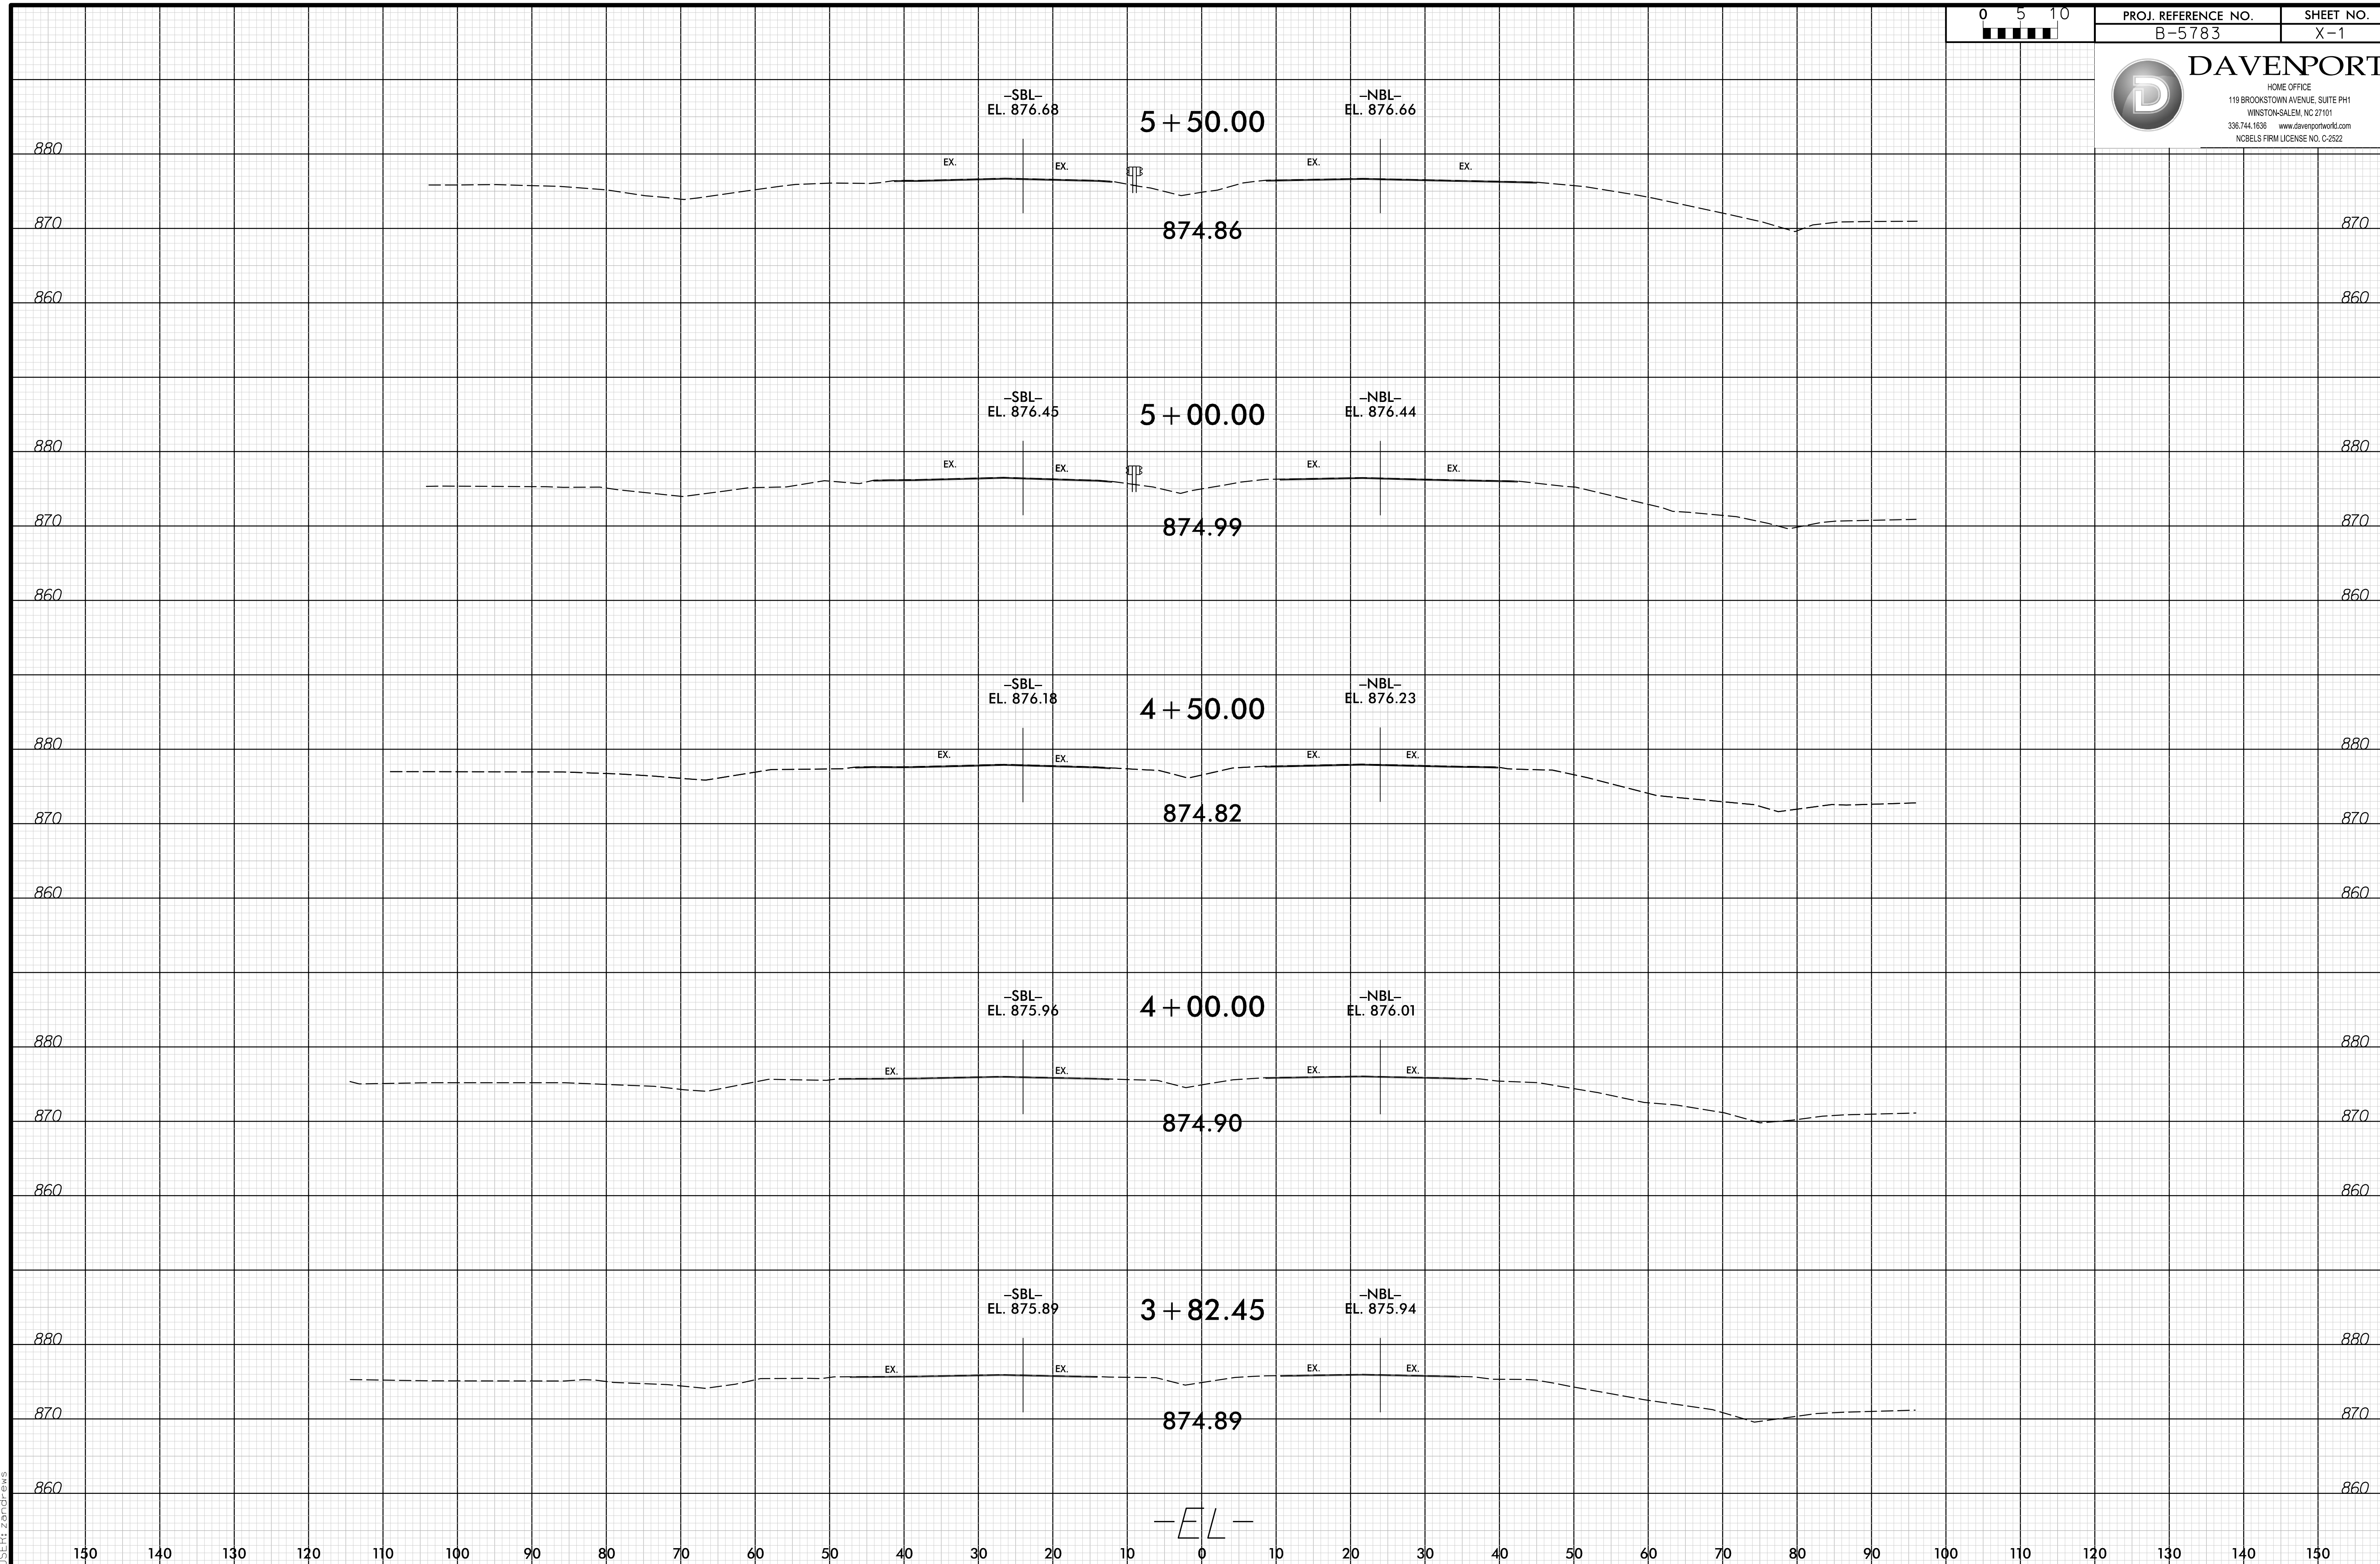

8:27:40 AM  
 T:\S\16160005\_NCDDT\_B5783\_US29-70\DESIGN\B5783\Roadway\XSC\160005\_XX\_XPL.dgn  
 User: jgibson

-EL-