


PROJ. REFERENCE NO. B-5783 SHEET NO. X-2

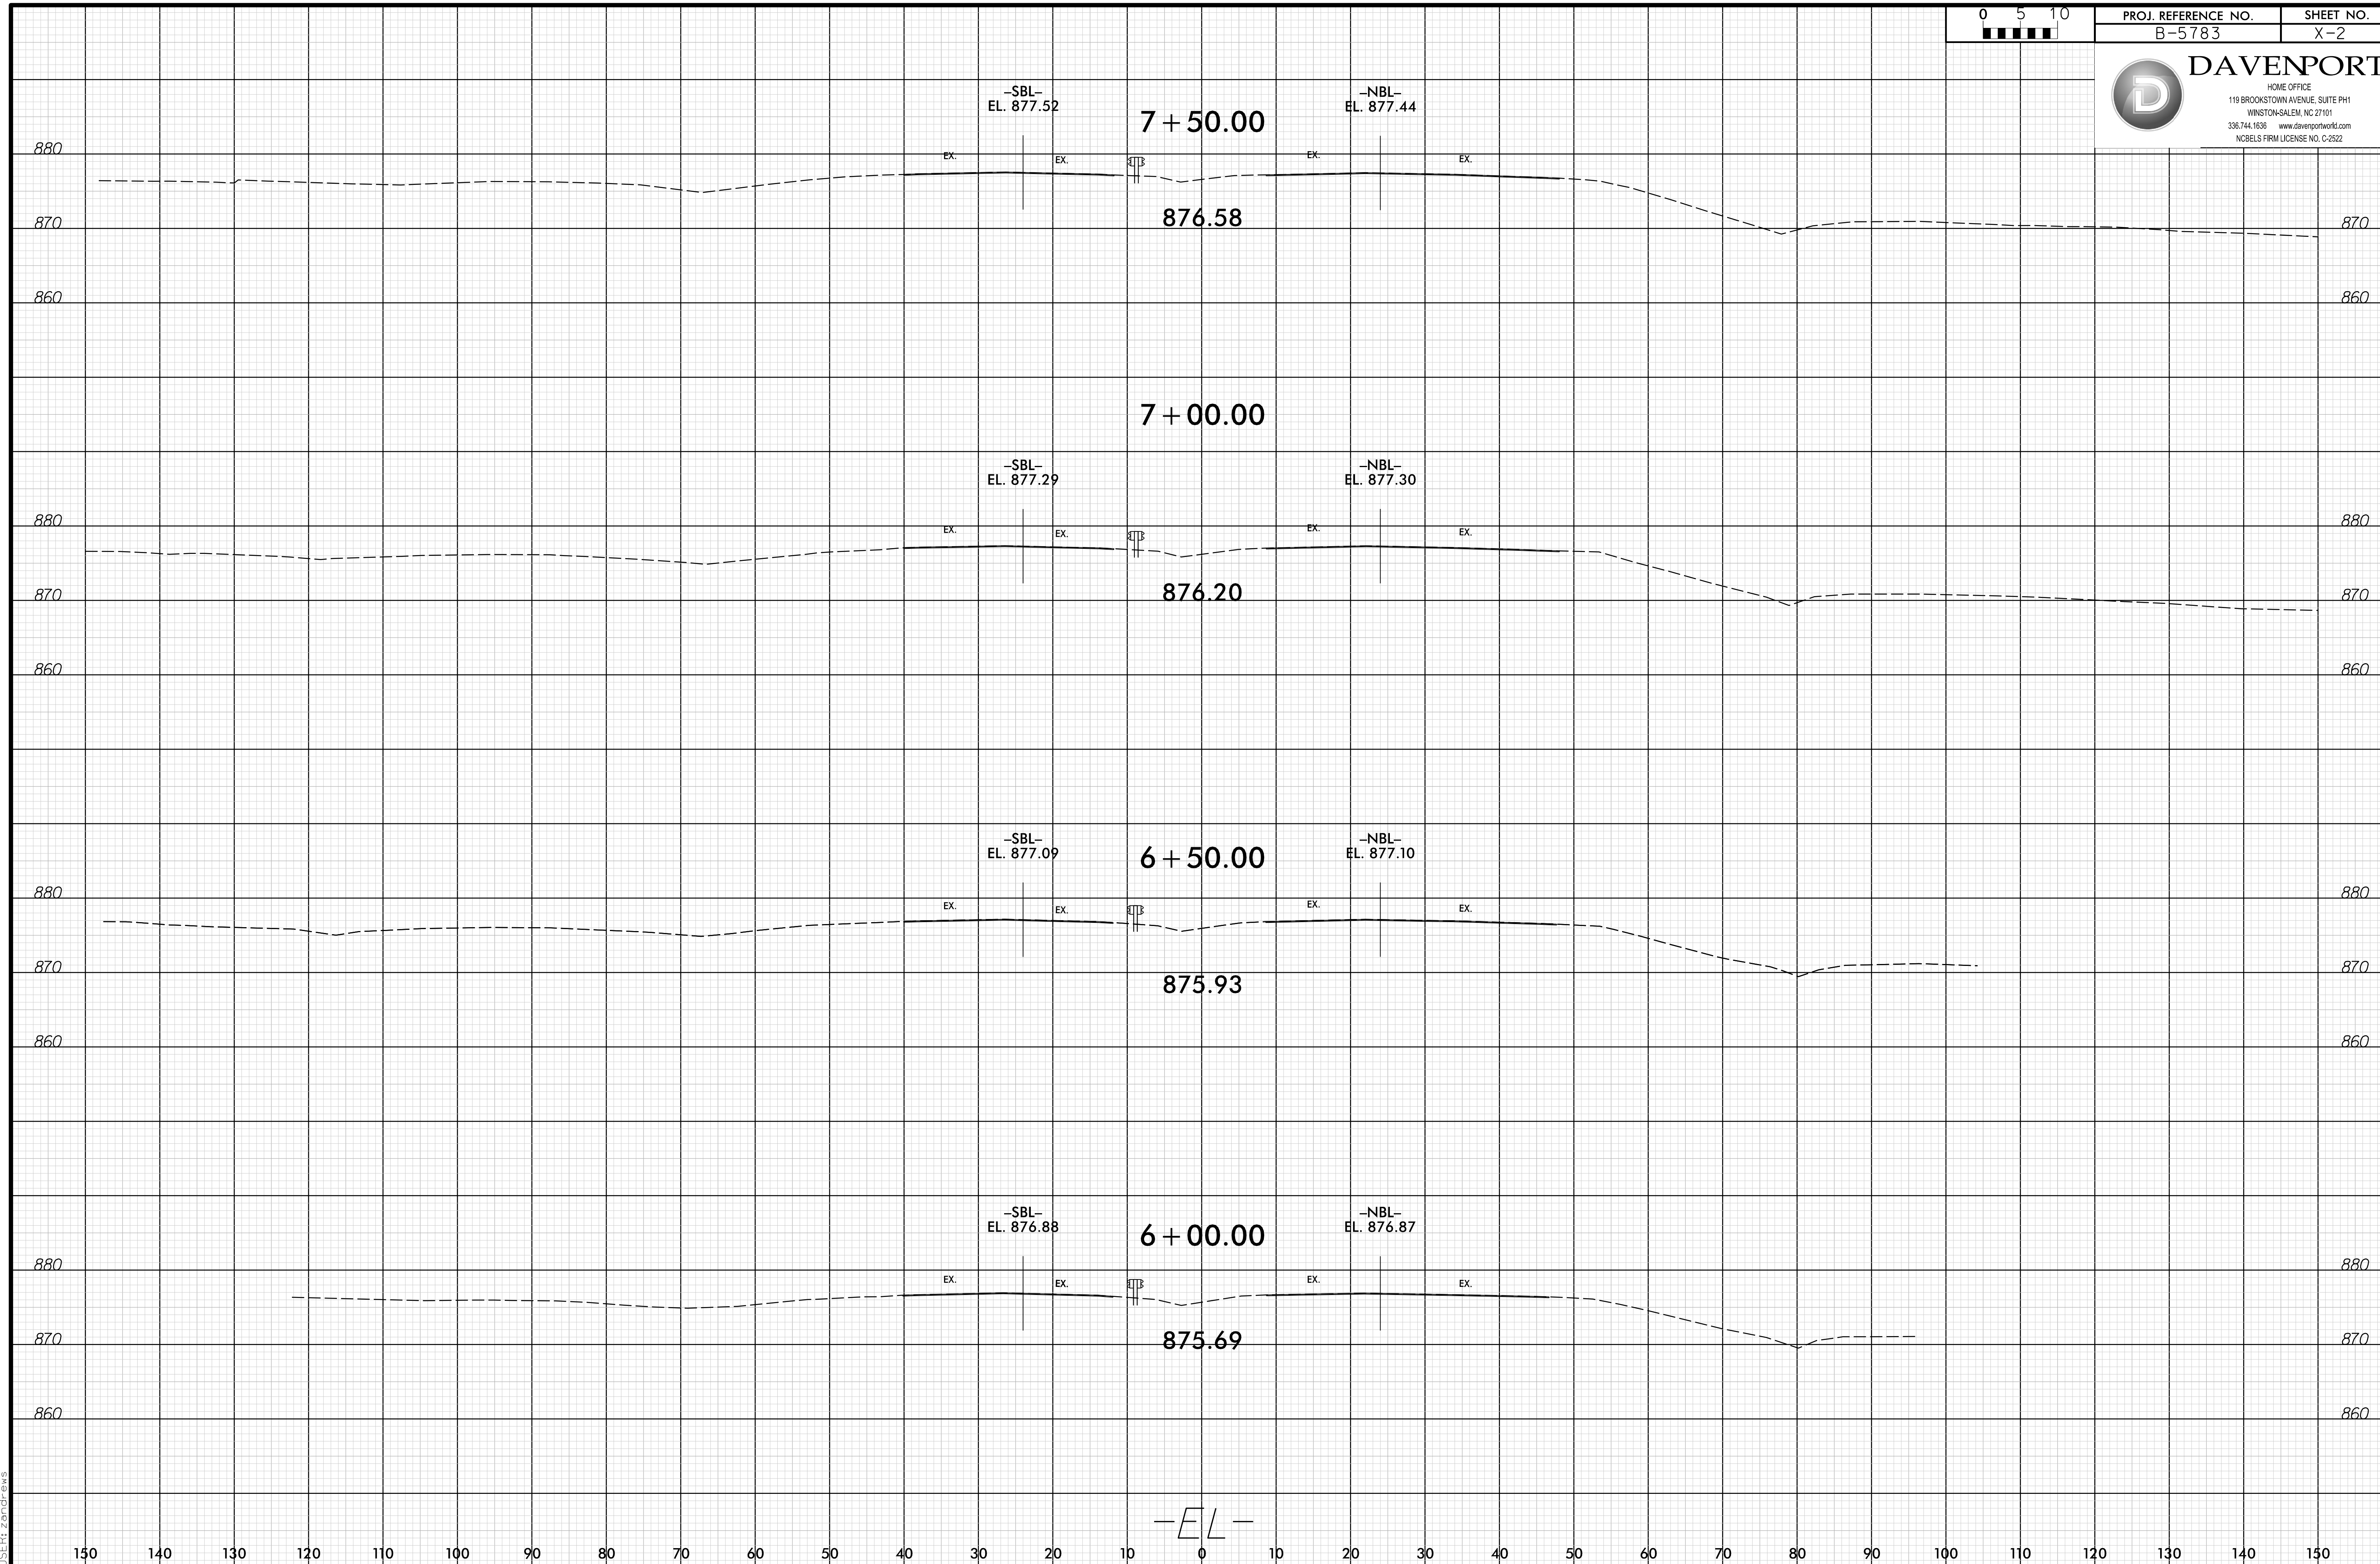

8:27:40 AM  
 I:\Projects\160005\_NCDOT\_B5783\_US29-70\DESIGN\B5783\_Roadway\XSC\XSC160005\_XX\_XPL.dgn  
 User: jgibson

-EL-