


PROJ. REFERENCE NO. SHEET NO.
B-5783 X-20

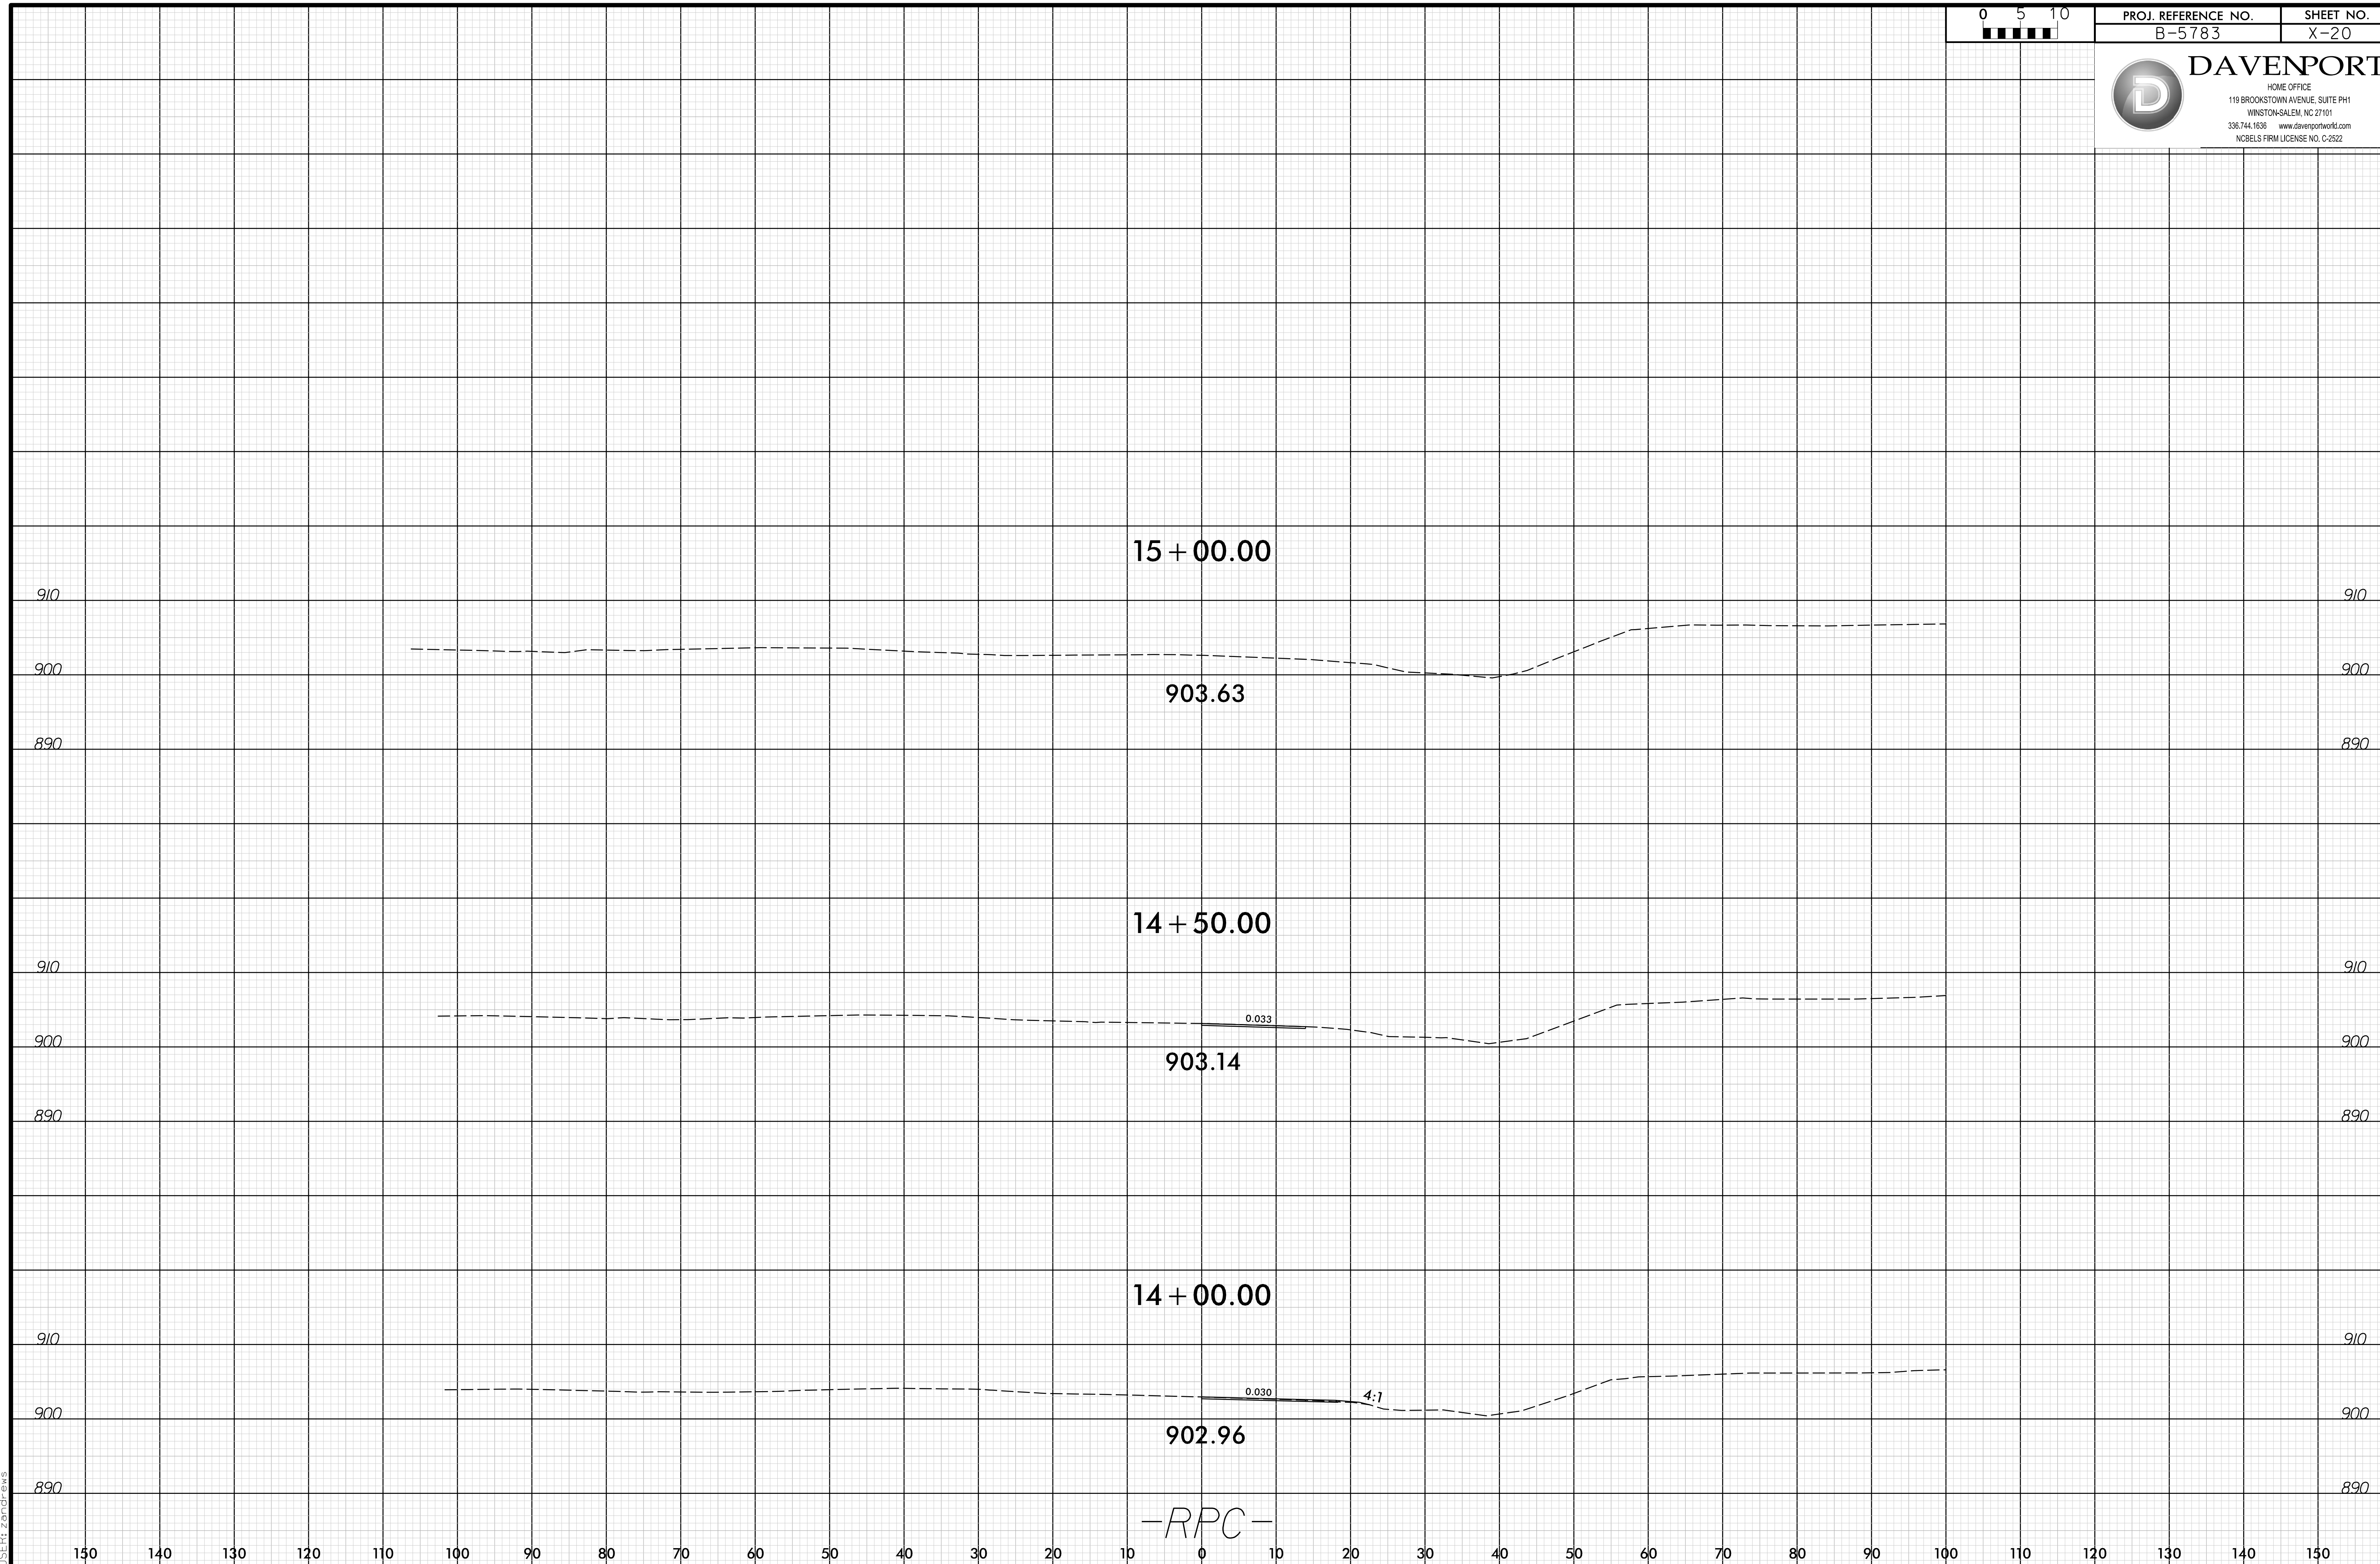

8:27:55 AM
F:\S&P\1600005_NCDOT_B5783_US29-70\DESIGN\B5783_Roadway\XSC\160005_XX_XPL_ramp.C.dgn



150 140 130 120 110 100 90 80 70 60 50 40 30 20 10 0 10 20 30 40 50 60 70 80 90 100 110 120 130 140 150