
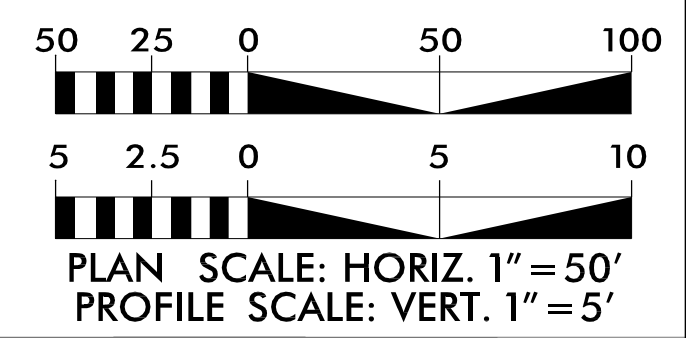


PROJECT REFERENCE NO.	SHEET NO.
R-5799	UC-6A
DESIGNED BY: MRD	
DRAWN BY: SRW	
CHECKED BY: JDN	
APPROVED BY: JDN	NORTH CAROLINA DEPARTMENT OF TRANSPORTATION UTILITIES ENGINEERING SEC. PHONE: (919) 707-6690 FAX: (919) 250-4151

UTILITY CONSTRUCTION


DOCUMENT NOT CONSIDERED FINAL  
UNLESS ALL SIGNATURES COMPLETED

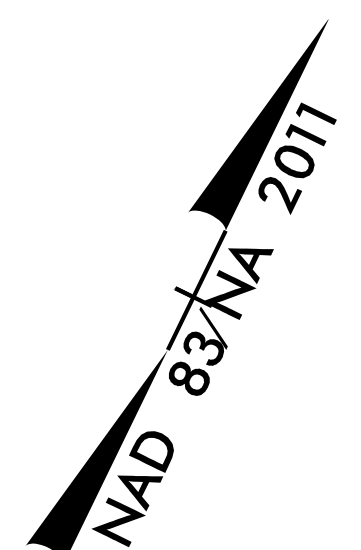

**V&M**  
Vaughn & Melton  
Consulting Engineers  
Asheville, North Carolina  
808-253-2796


Tri-Cities, TN  
 Knoxville, TN  
 Spartanburg, SC  
 Charleston, SC  
 Asheville, NC  
 Charlotte, NC  
 Boone, NC

Copyright © 2009 Vaughn & Melton, Inc. All Rights Reserved

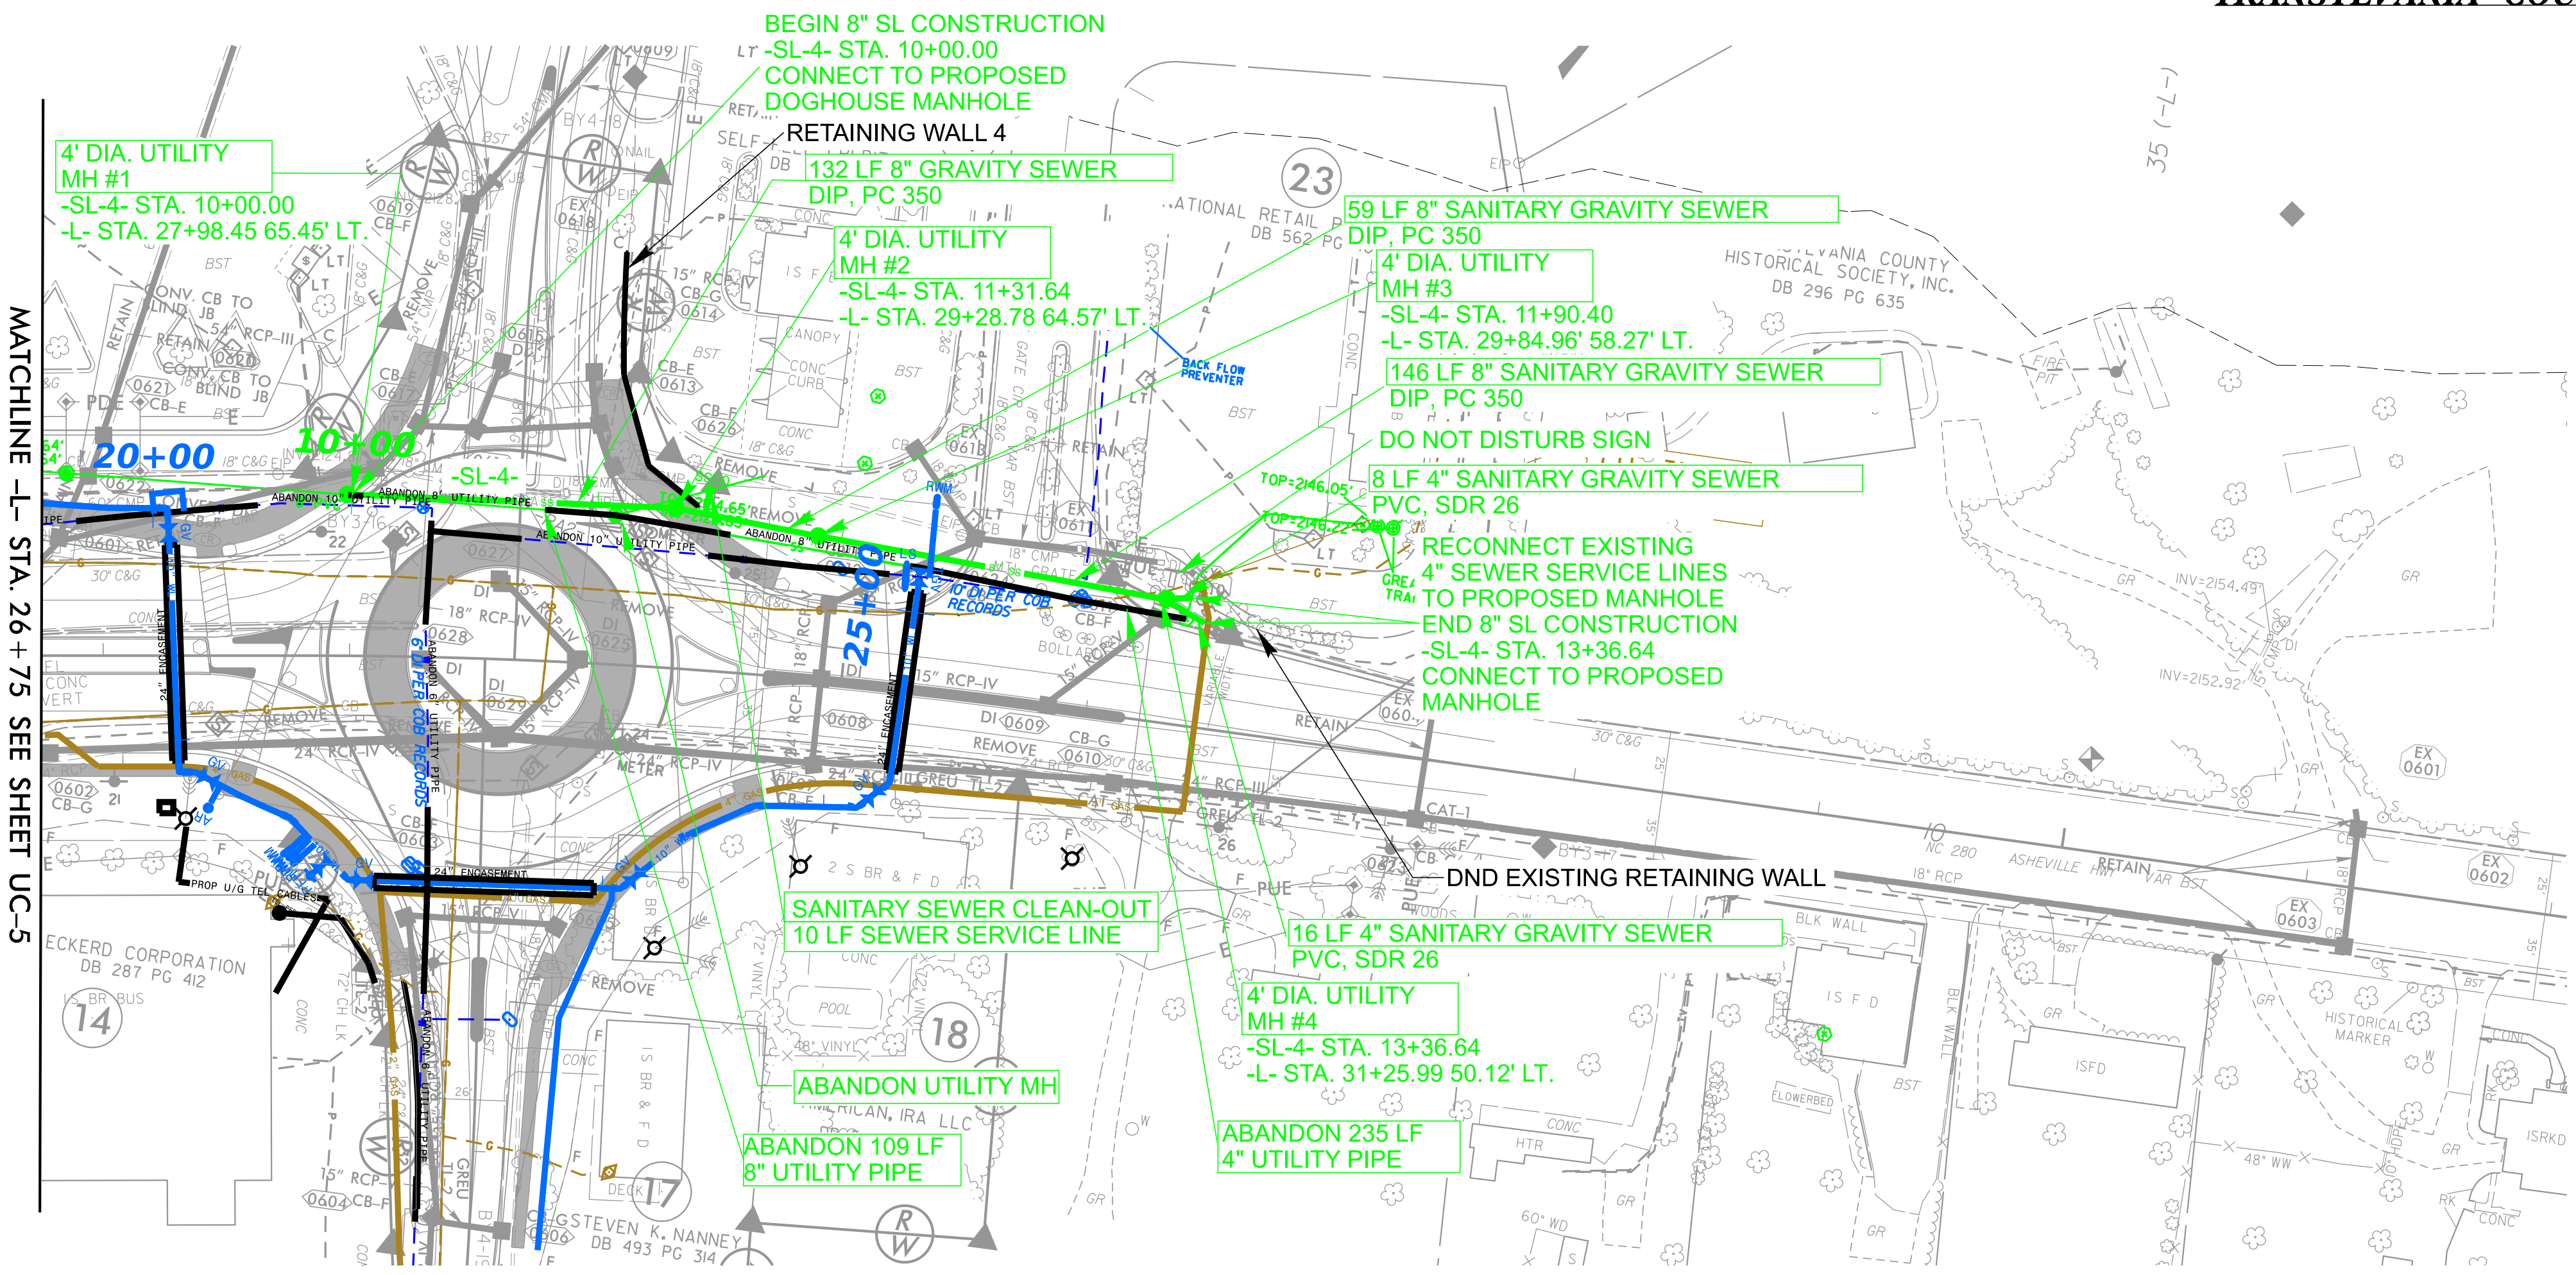

MATCHLINE -L- STA. 26 + 75 SEE SHEET UC-5

**SEWER LINE -SL-4- PROFILE**

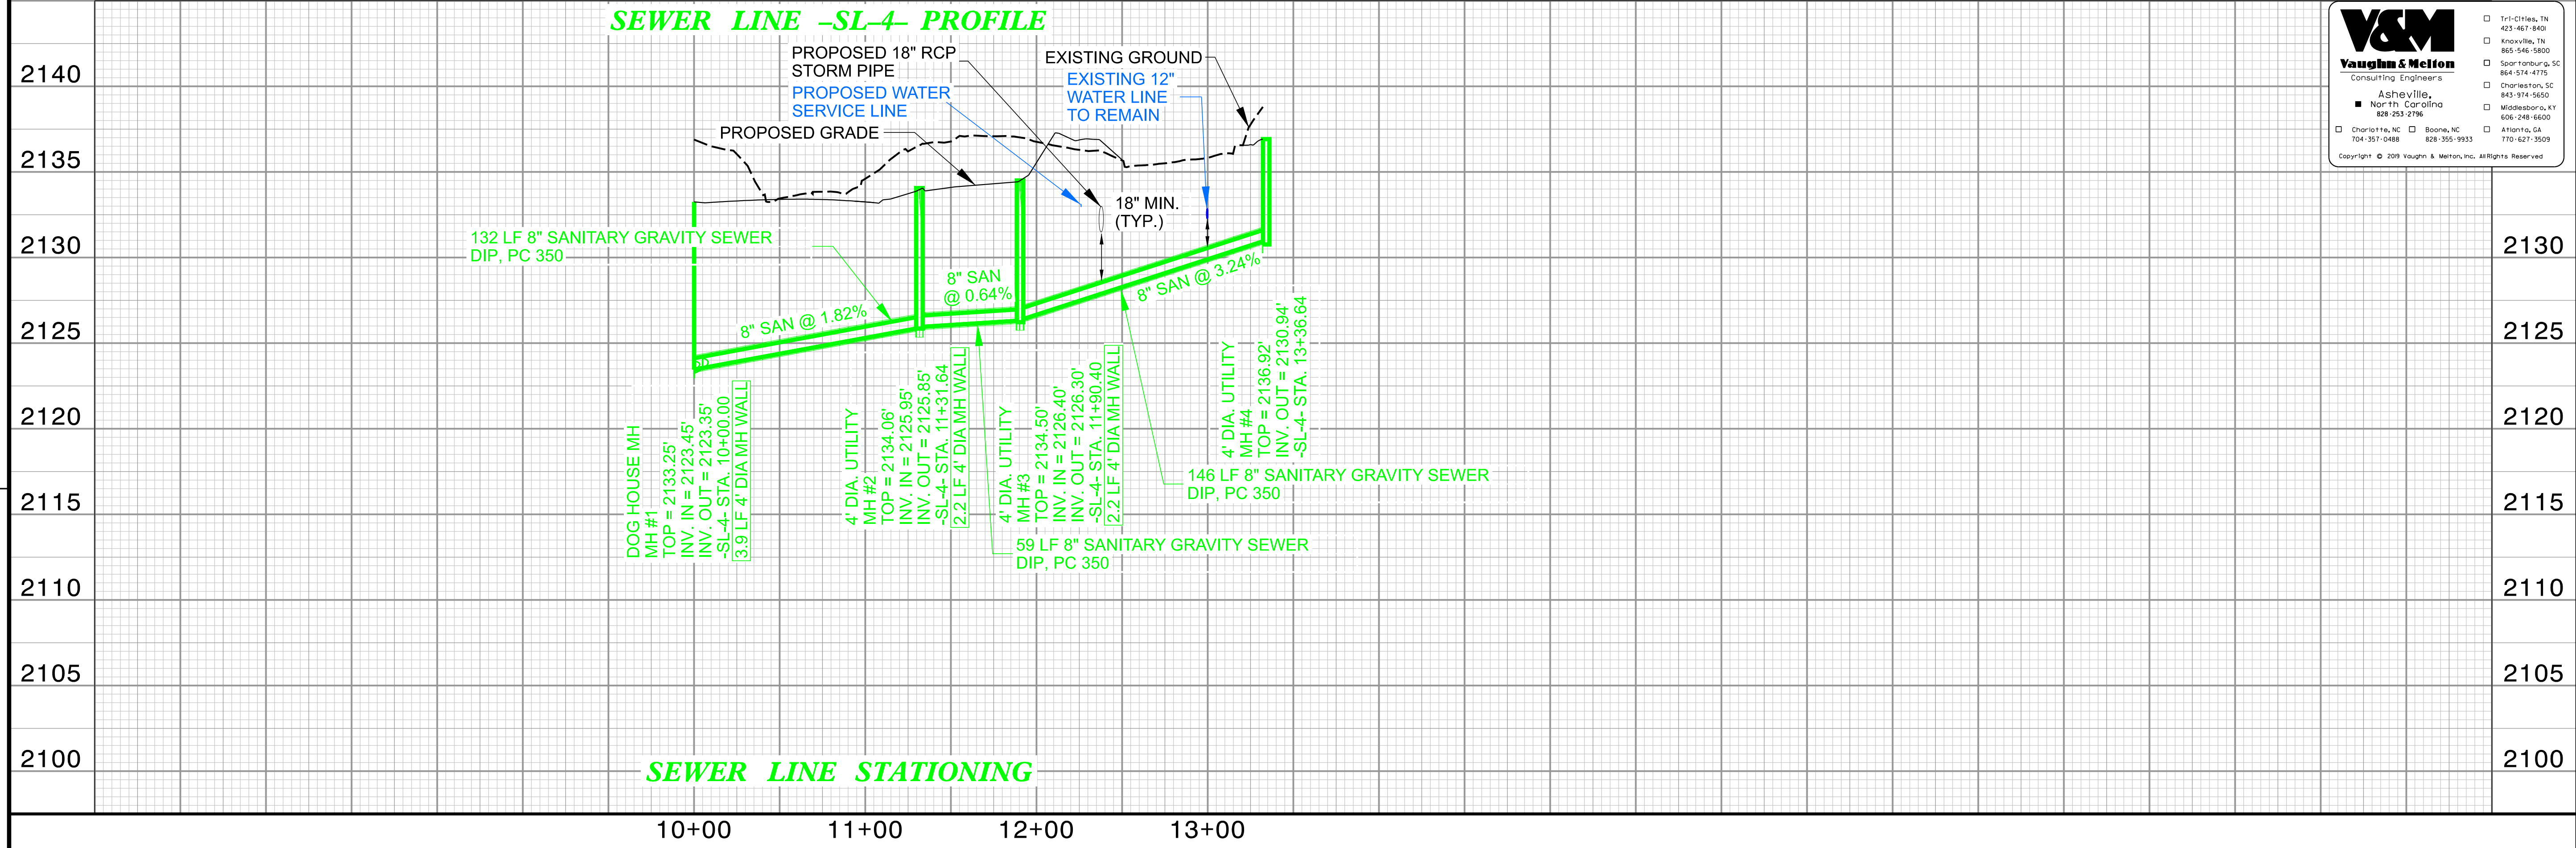

REVISIONS

4/28/20