

DESIGNED BY: MRD  
 DRAWN BY: SRW  
 CHECKED BY: JDN  
 APPROVED BY: JDN

NORTH CAROLINA DEPARTMENT OF TRANSPORTATION



UTILITIES ENGINEERING SEC.  
 PHONE: (919) 707-6690  
 FAX: (919) 1250-4151

SEAL 047349  
 7/13/2023 11:24:58 PM EDT  
 UTILITY CONSTRUCTION PLANS ONLY

UTILITY CONSTRUCTION DOCUMENT NOT CONSIDERED FINAL UNLESS ALL SIGNATURES COMPLETED


THE ESTIMATED QUANTITY OF DUCTILE IRON WATER PIPE FITTINGS ON THIS PLAN SHEET IS 2,880 POUNDS. THE ACTUAL QUANTITY AND TYPE OF FITTINGS WILL VARY BASED ON FIELD CONDITIONS.

ALL GASKETS SHALL BE HYDROCARBON RESISTANT GASKETS

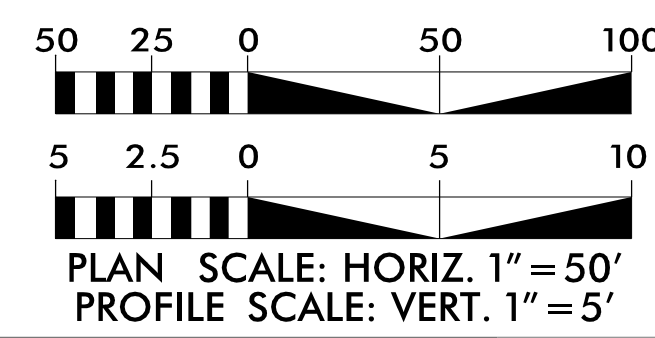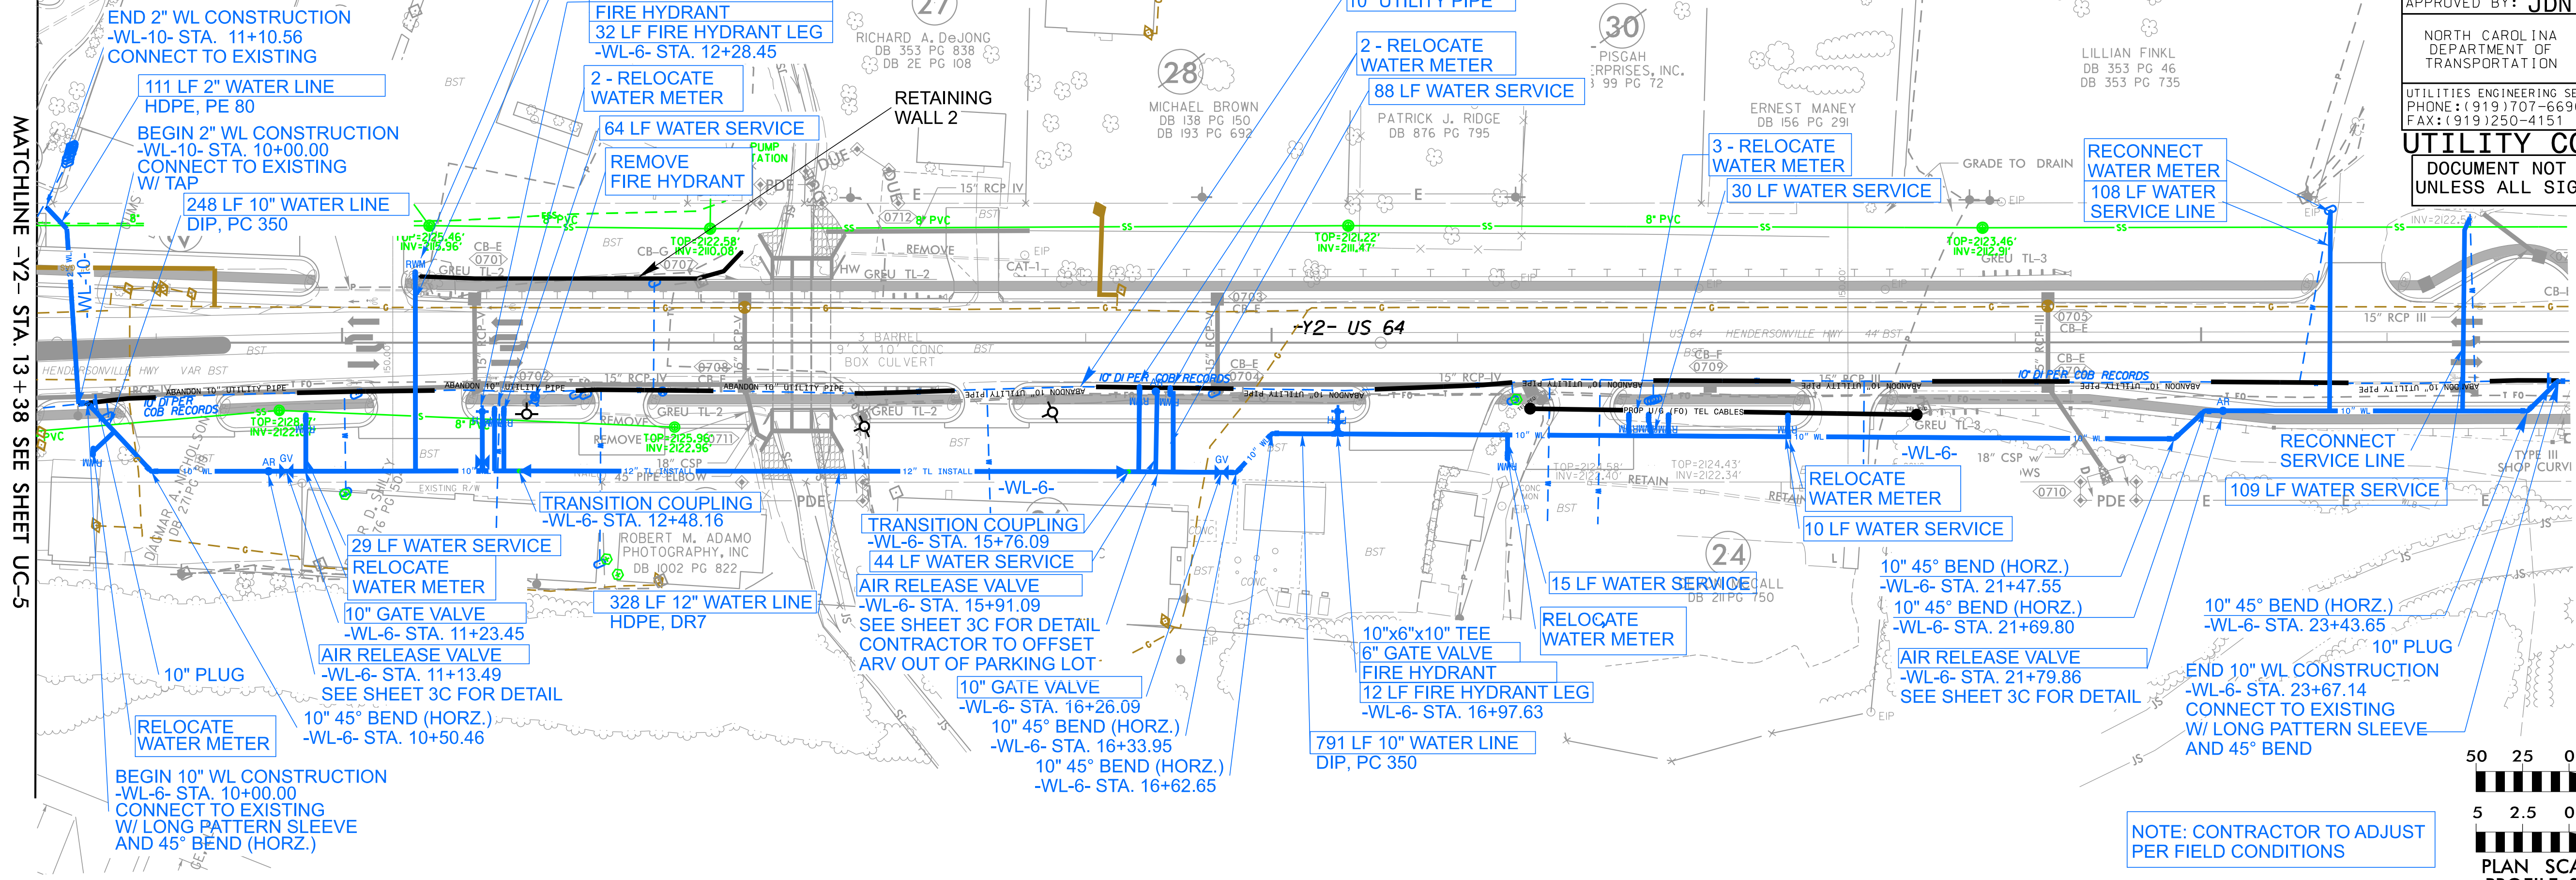

MAD 8/24/2011

WATER LINE -WL-6- PROFILE

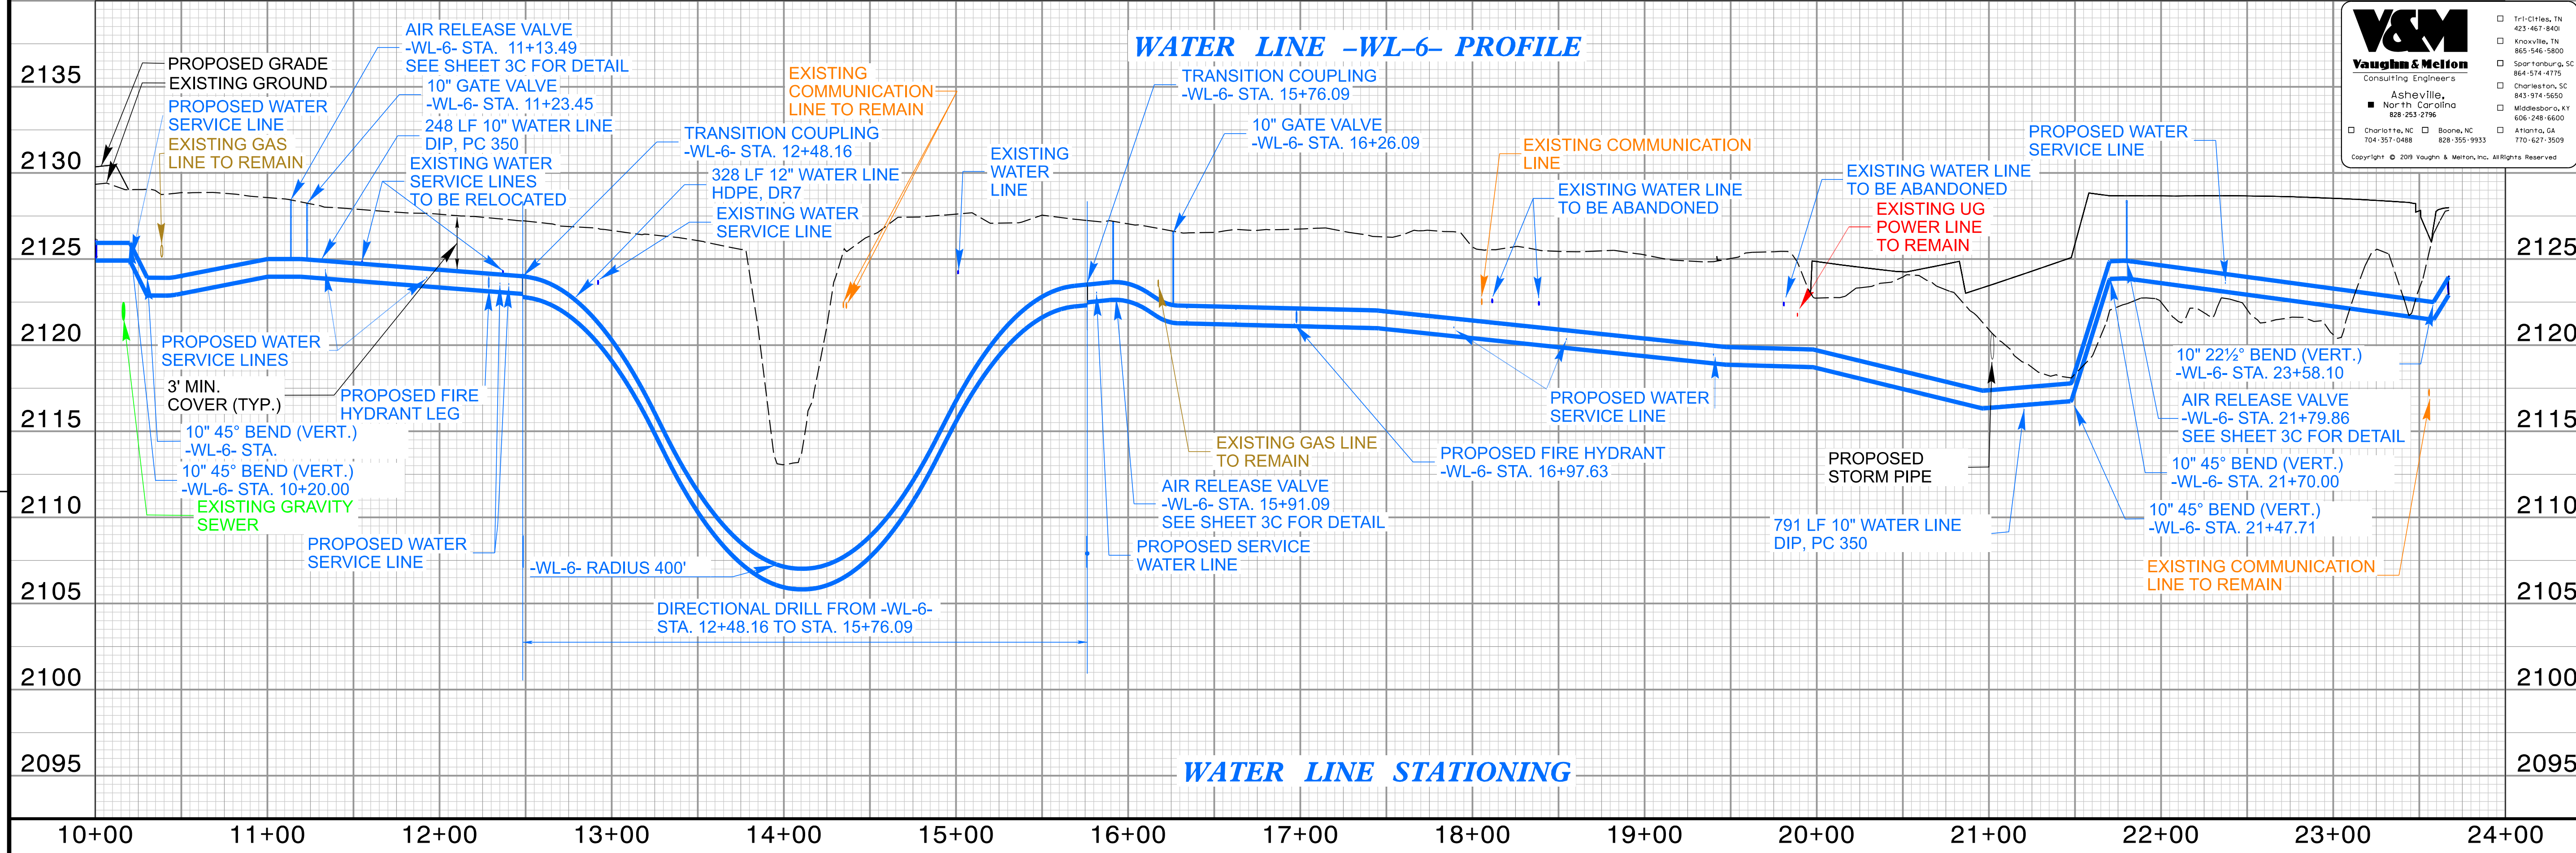

**V&M**  
 Vaughan & Melton  
 Consulting Engineers  
 Asheville, North Carolina  
 828-255-2786

Copyright © 2009 Vaughan & Melton, Inc. All Rights Reserved

V:\ASHEVILLE\31734-10-R-5799 UTILITIES\UC SHEETS\R5799-UTL-UC7.DGN

REVISIONS