


DESIGNED BY: MRD
DRAWN BY: SRW
CHECKED BY: JDN
APPROVED BY: JDN

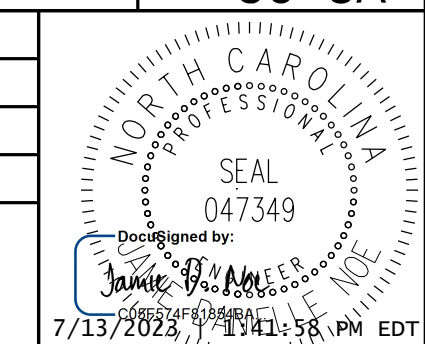


NORTH CAROLINA
DEPARTMENT OF
TRANSPORTATION

UTILITIES ENGINEERING SEC.
PHONE: (919) 707-6690
FAX: (919) 250-4151



UTILITY CONSTRUCTION
PLANS ONLY

UTILITY CONSTRUCTION

DOCUMENT NOT CONSIDERED FINAL
UNLESS ALL SIGNATURES COMPLETED

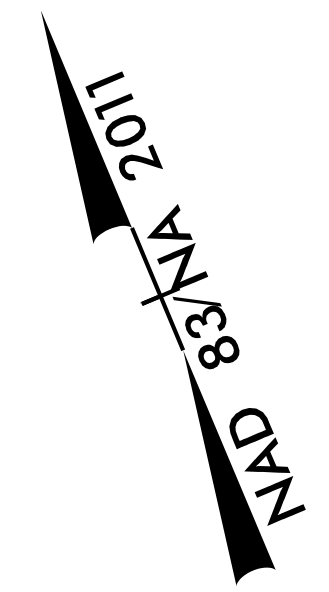

REVISIONS

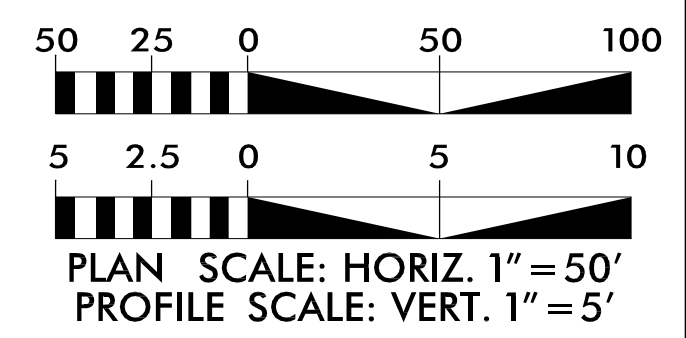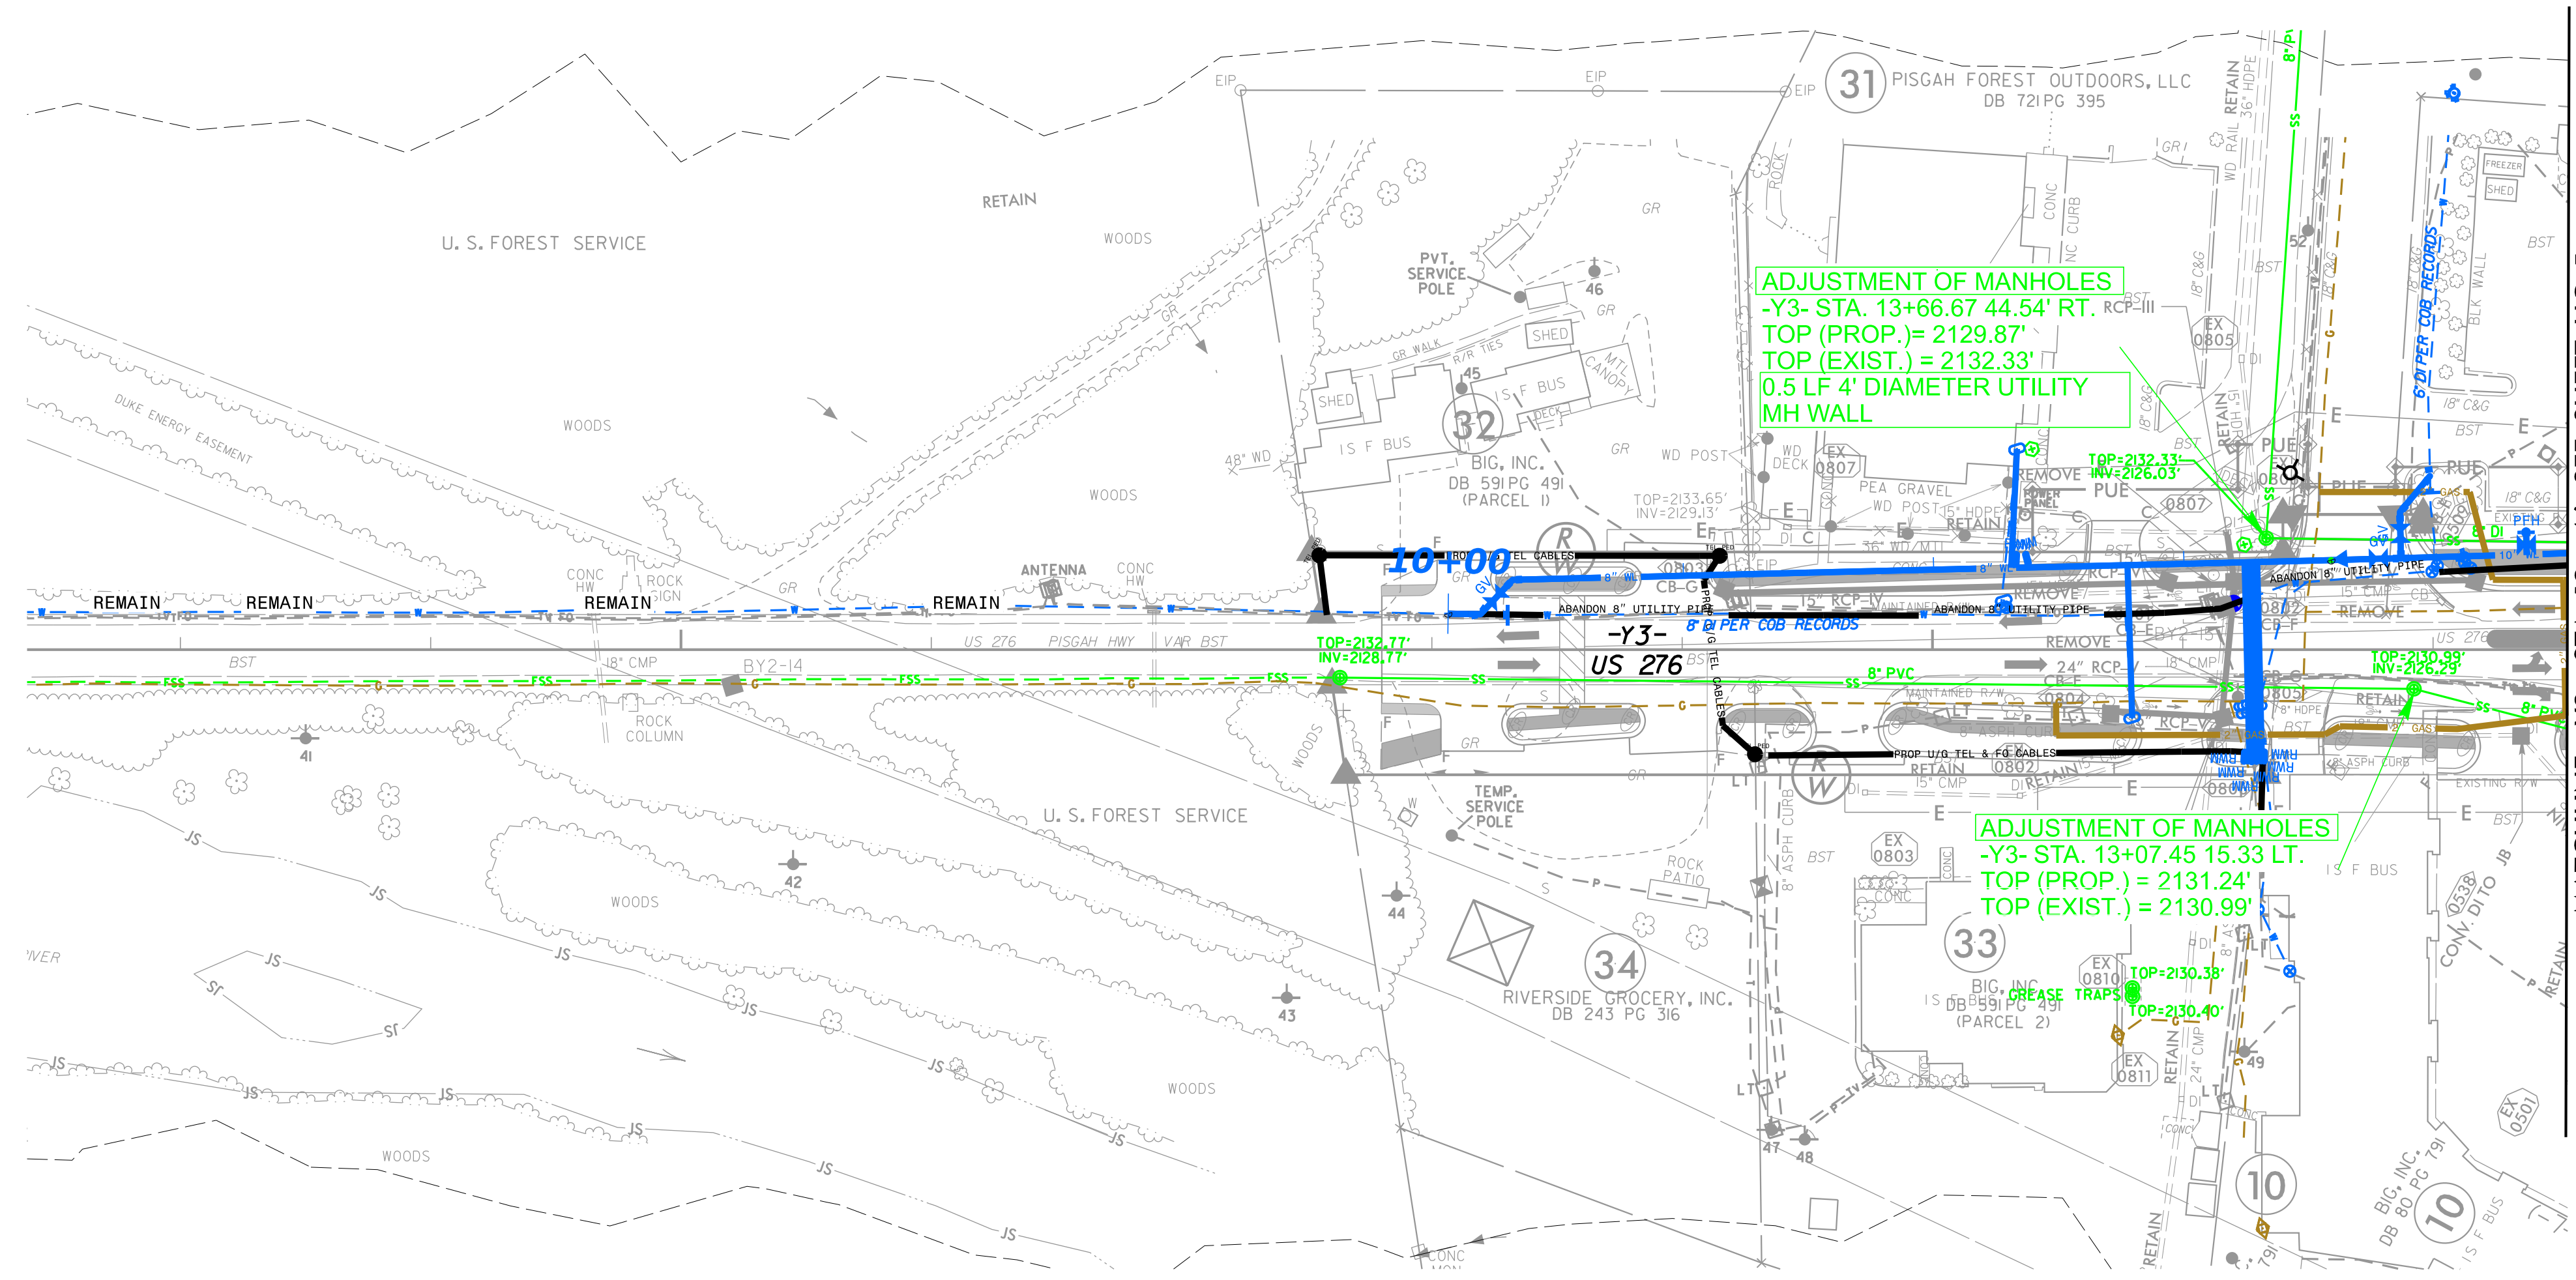

V&M
Vaughn & Melton
Consulting Engineers
Asheville, North Carolina
828-253-2196

- Tri-Cities, TN 423-467-5900
- Knoxville, TN 865-546-5800
- Spartanburg, SC 864-574-4775
- Charleston, SC 843-974-5650
- Middlesboro, KY 606-248-6600
- Atlanta, GA 770-627-3509
- Boone, NC 828-355-9933
- Charlotte, NC 704-357-0488

Copyright © 2009 Vaughn & Melton, Inc. All Rights Reserved

MATCHLINE -Y3- STA. 12 + 46 SEE SHEET UC-5

4/28/20