

REV. DRAINAGE INVS. & SUE DIAGRAMS, UO-5 & 7 11/11/20  
 SUE INFORMATION ADDED 10/29/20  
 REV. DRAINAGE REV. ADDED 03/16/20  
 MORRIS BROADBAND PLANS ADDED 01/10/20  
 DOMINION ENERGY PLANS ADDED 07/28/19  
 DUKE REVISED PLAN ADDED 06/05/19  
 DUKE REV. DRAINAGE 2/14/18

0801  
 TOP= 2130.70'  
 INV IN= 2127.30' (0803)  
 INV OUT= 2127.20' (0802)

0802  
 TOP= 2130.72'  
 INV IN= 2126.80' (0509)  
 INV IN= 2126.80' (0801)  
 INV IN= 2126.80' (0807)  
 INV OUT= 2126.60' (0805)

0803  
 TOP= 2131.10'  
 INV OUT= 2128.10' (0801)

0804  
 TOP= 2130.73'  
 INV OUT= 2127.50' (0805)

0805  
 TOP= 2130.69'  
 INV IN= 2128.10' (0802)  
 INV IN= 2126.00' (0804)  
 INV OUT= 2123.10' (0806)

0806  
 TOP= 2129.86'  
 INV IN= 2122.90' (0805)  
 INV IN= 2125.46' (0538)



0807  
 INV OUT= 2127.12' (0802)

PROJECT REFERENCE NO.	SHEET NO.
R-5799	UO-8
THIS SHEET CORRESPONDS TO RDY-8	

**UTILITIES BY OTHERS**

ALL PROPOSED UTILITY WORK SHOWN ON THIS SHEET WILL BE DONE BY OTHERS. NO PAYMENT WILL BE MADE TO THE CONTRACTOR FOR PROPOSED UTILITY WORK SHOWN ON THIS SHEET.

THE WATER & SEWER LINES ARE SHOWN ON THESE PLANS FOR INFORMATIONAL PURPOSES ONLY, SEE THE LATEST UTILITY CONSTRUCTION (UC) PLANS FOR THE ACTUAL DESIGN PLANS.

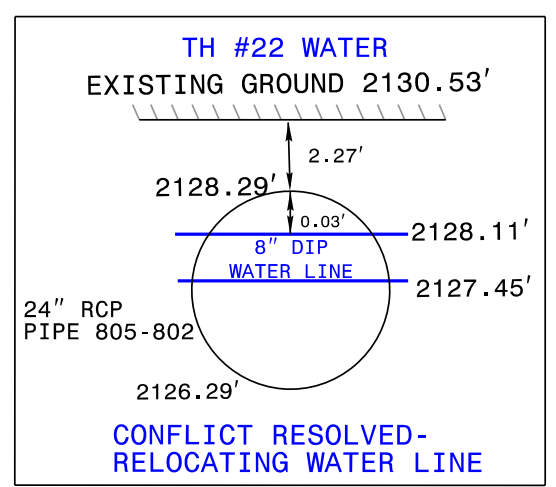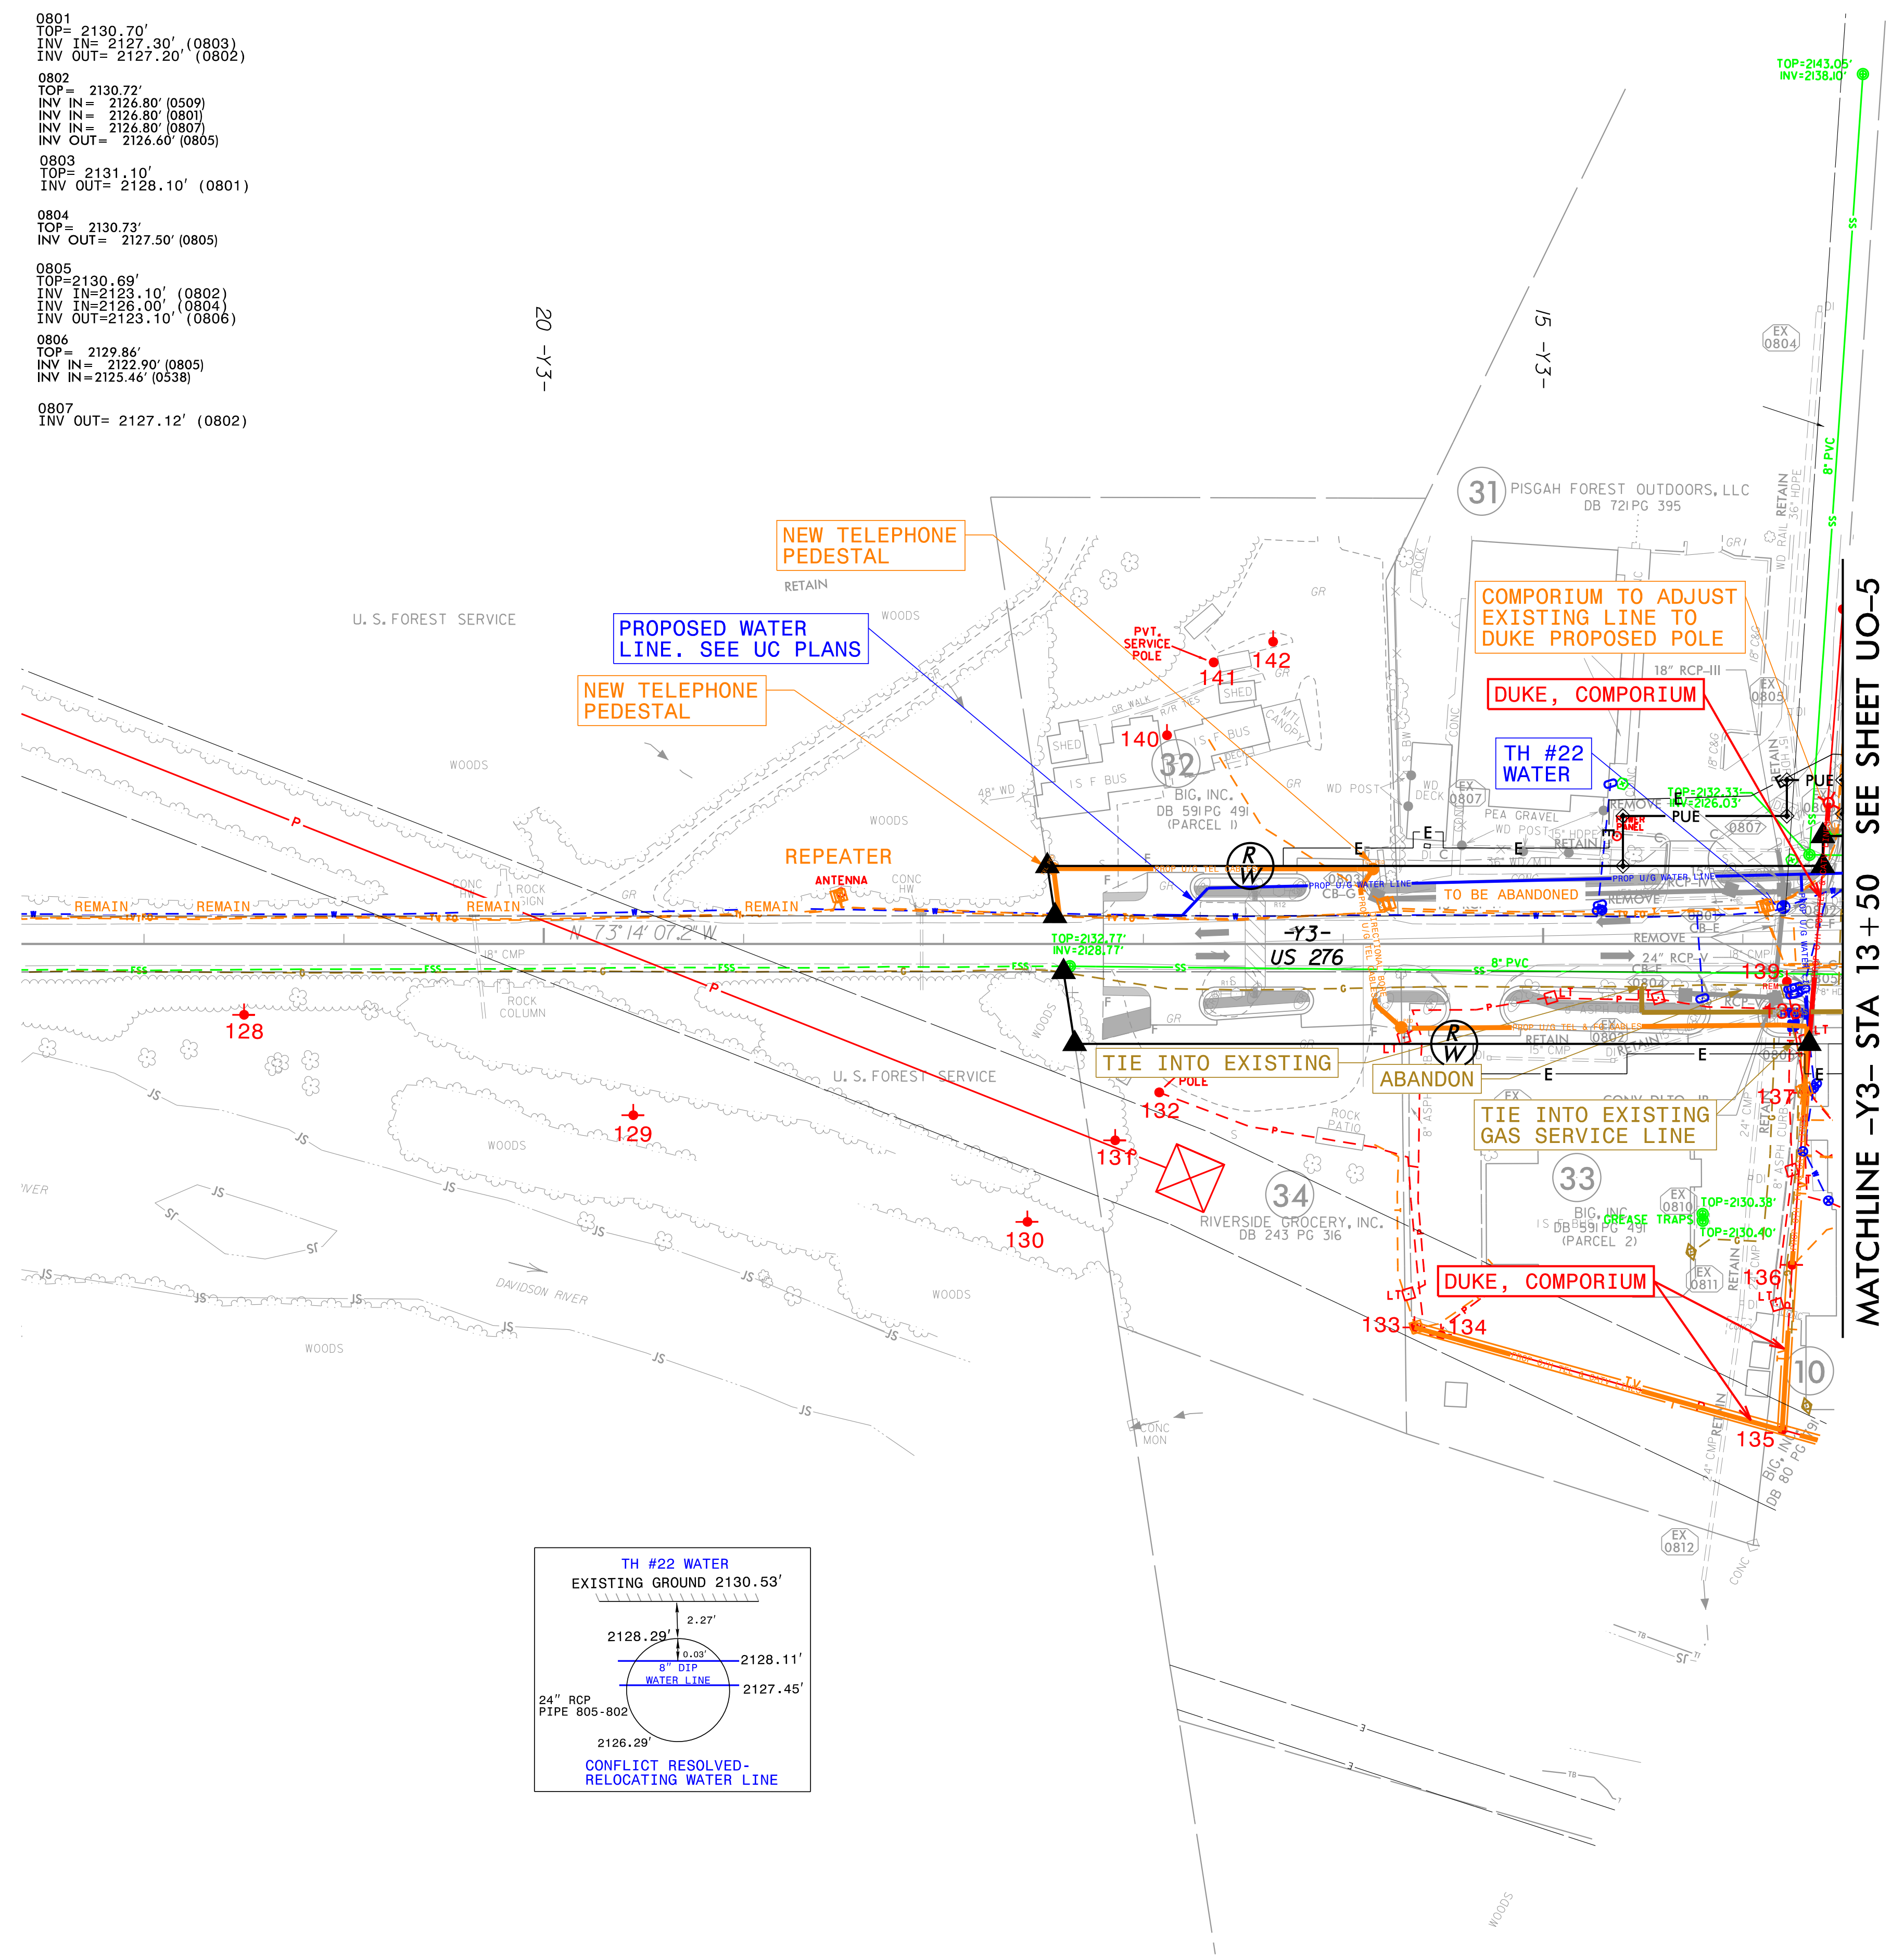

MATCHLINE -Y3- STA 13+50 SEE SHEET UO-5

**V&M**  
 Vaughn & Melton  
 Consulting Engineers

Asheville, North Carolina 828-253-2796

Charlotte, North Carolina 704-357-0488  
 Tri-Cities, Tennessee 433-667-8449  
 Knoxville, Tennessee 865-546-5800  
 New Bern, North Carolina 252-639-6165  
 Spartanburg, South Carolina 864-534-4175

Copyright © 2006 Vaughn & Melton, Inc. All Rights Reserved

