


6/23/16

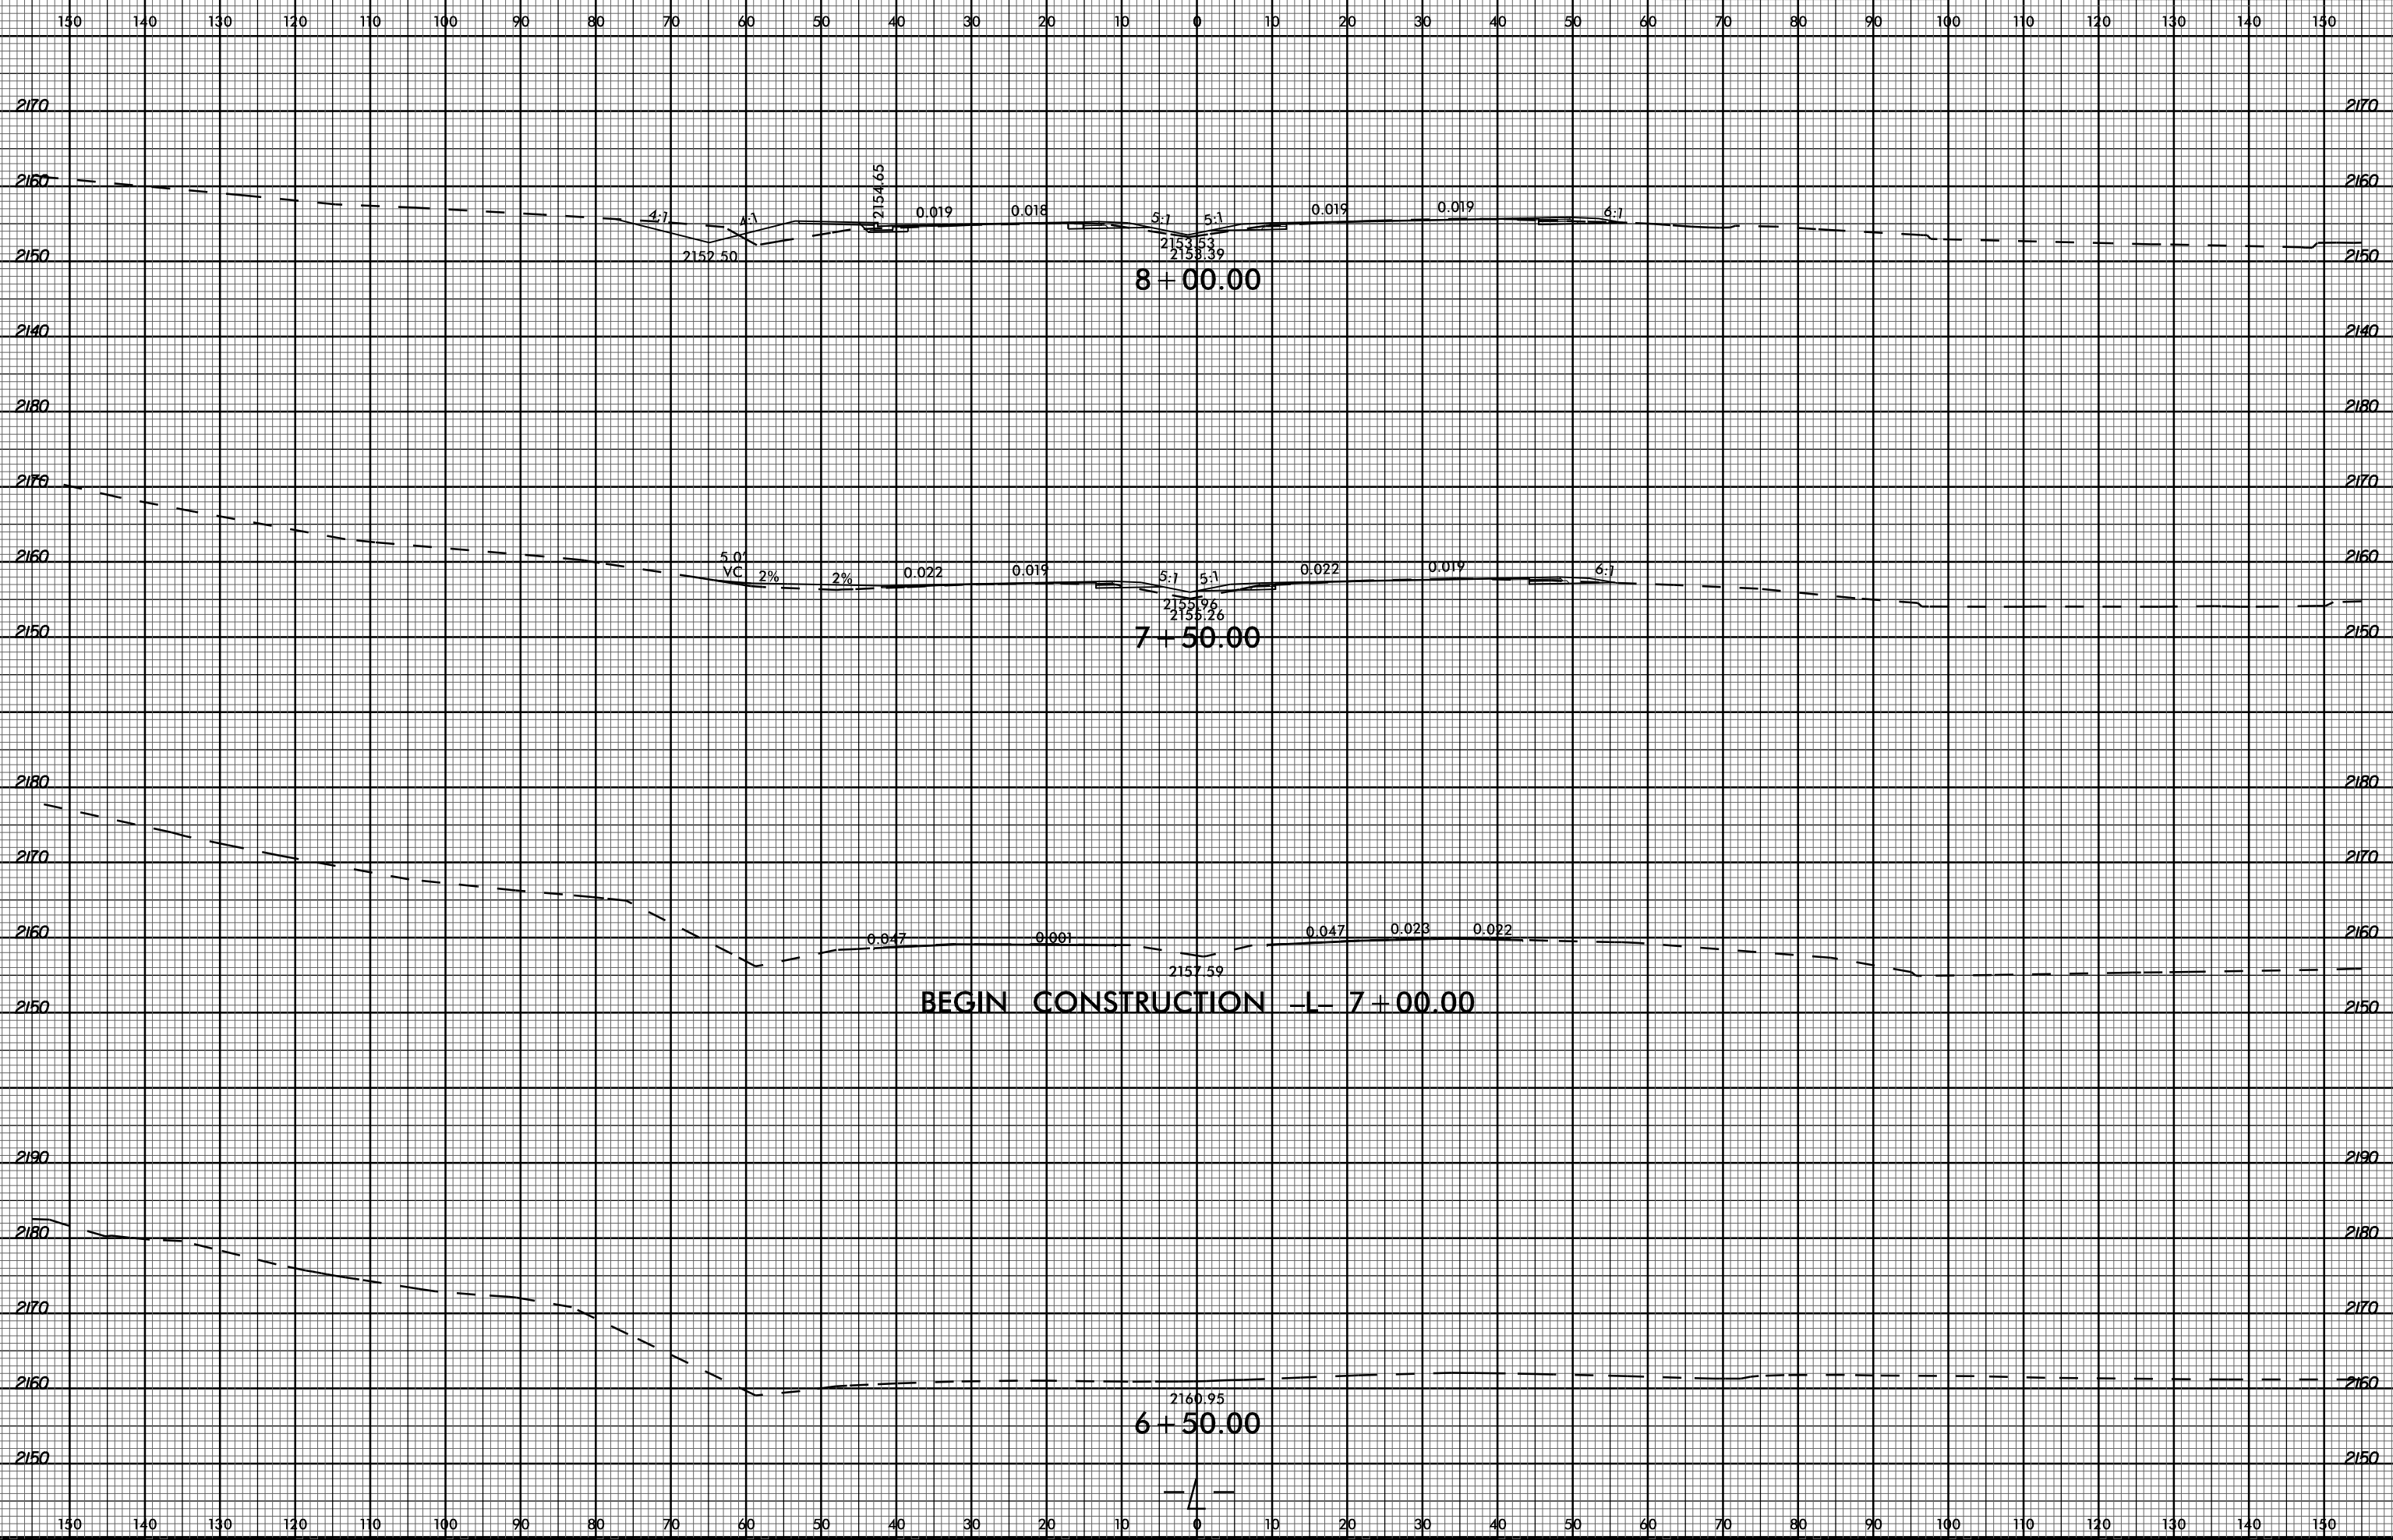

05-MAY-2023 17:09  
R:\Projects\Road\2023\Road\Profile Modeling\RE5799\_Rdu\_xpl.dgn  
\$\$\$\$USERNAME\$\$\$\$