


6/23/16

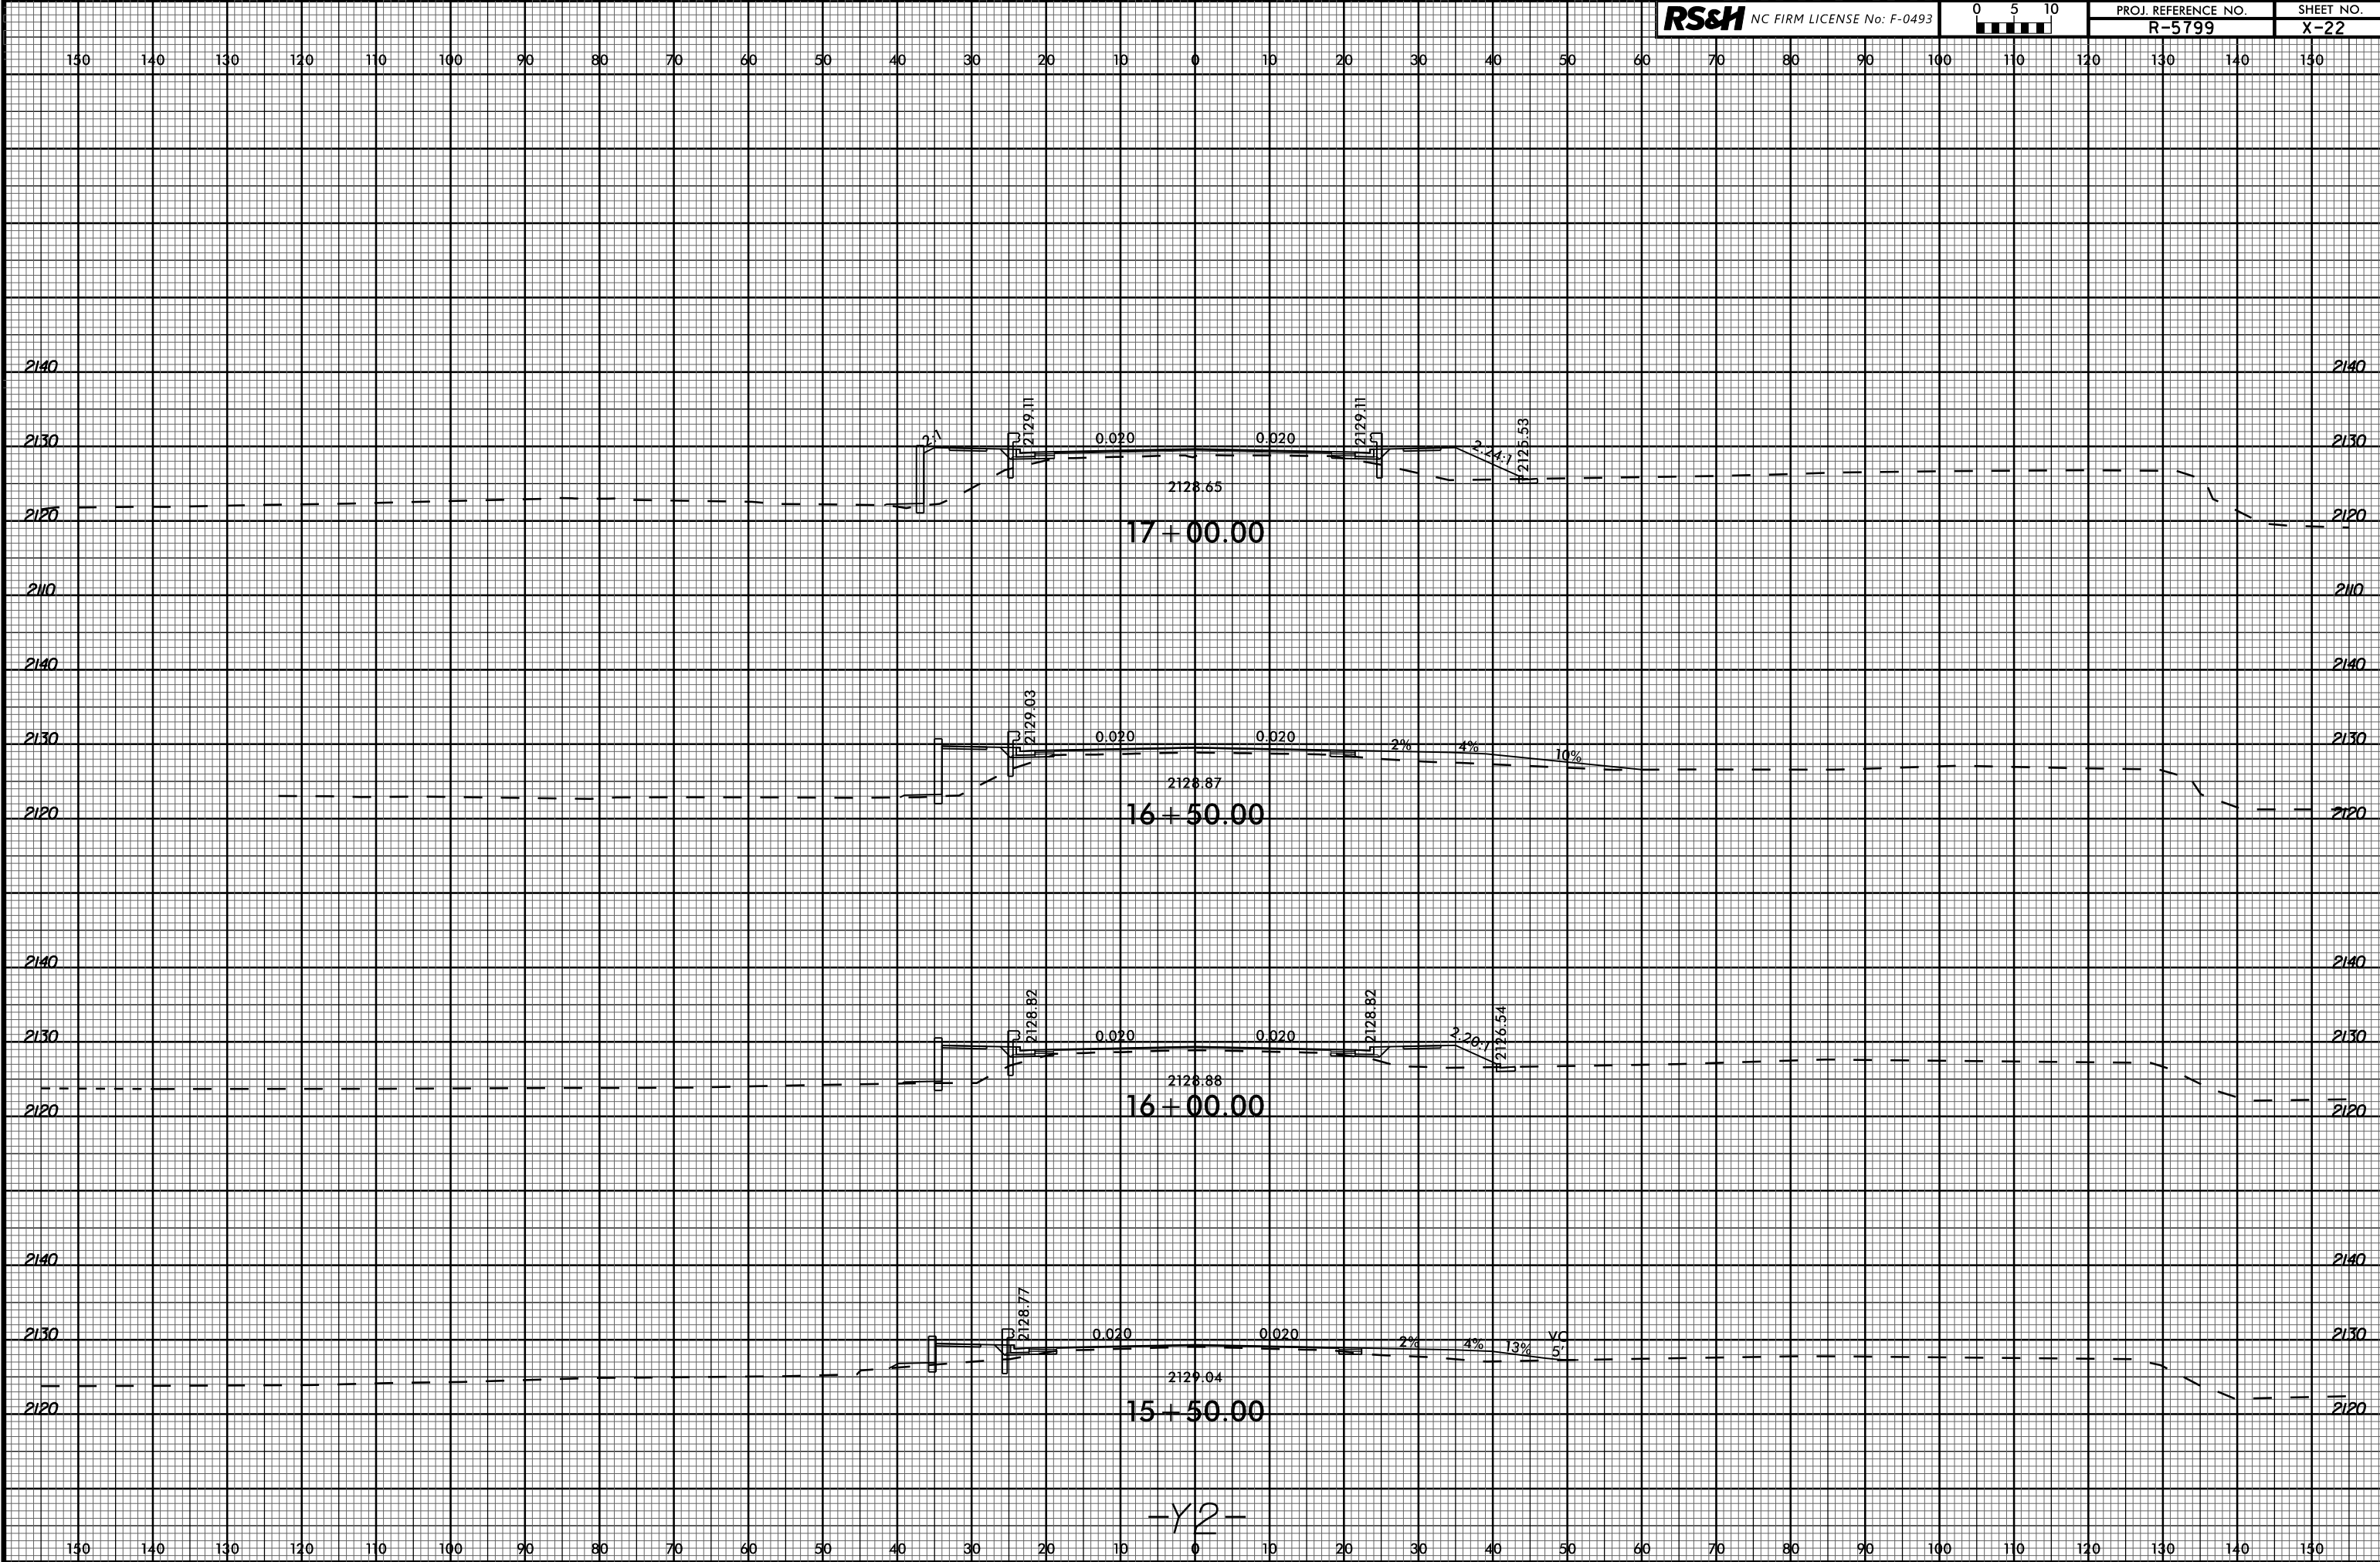

05-MAY-2023 17:09
R:\Projects\16500\16500-Order Modeling\165799_Rdu_xpl_Y2.dgn
\$\$\$\$\$USERNAME\$\$\$\$\$

-Y2-