


6/23/16

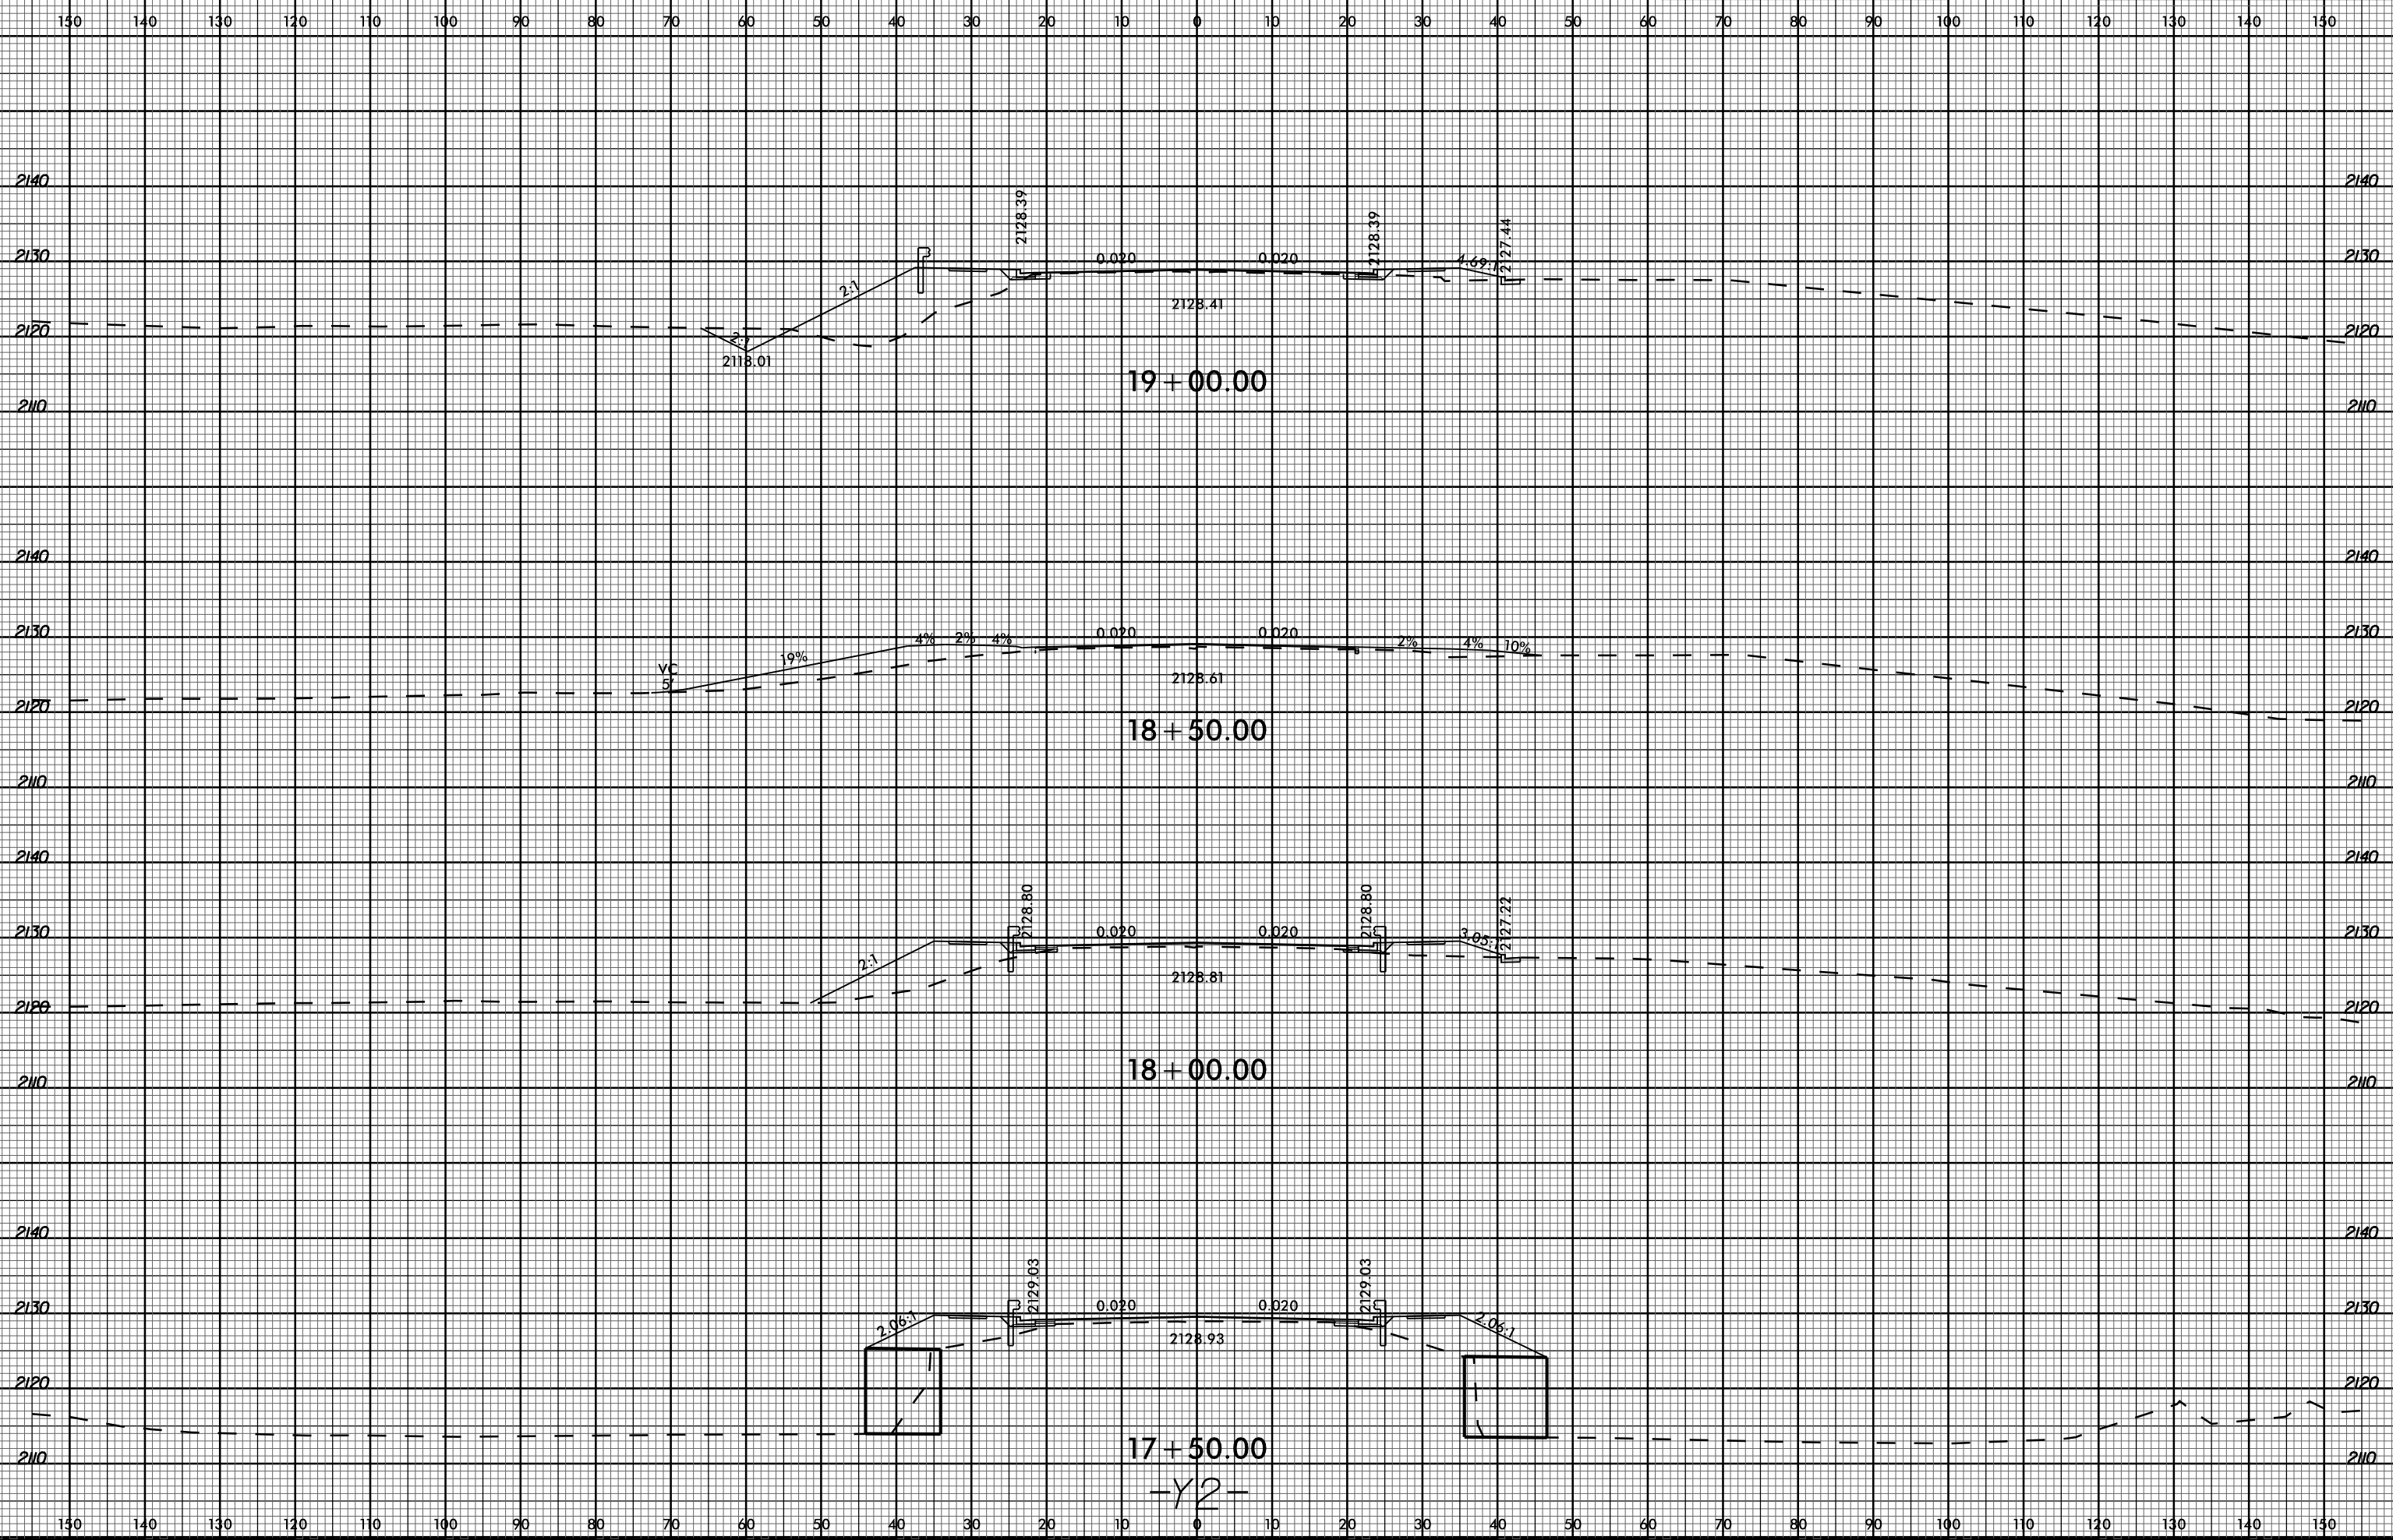

05-MAY-2023 17:09 R:\Projects\1709\1709-Corridor-Modeling\RS&H-Rd-1-Y2.dgn