


6/23/16

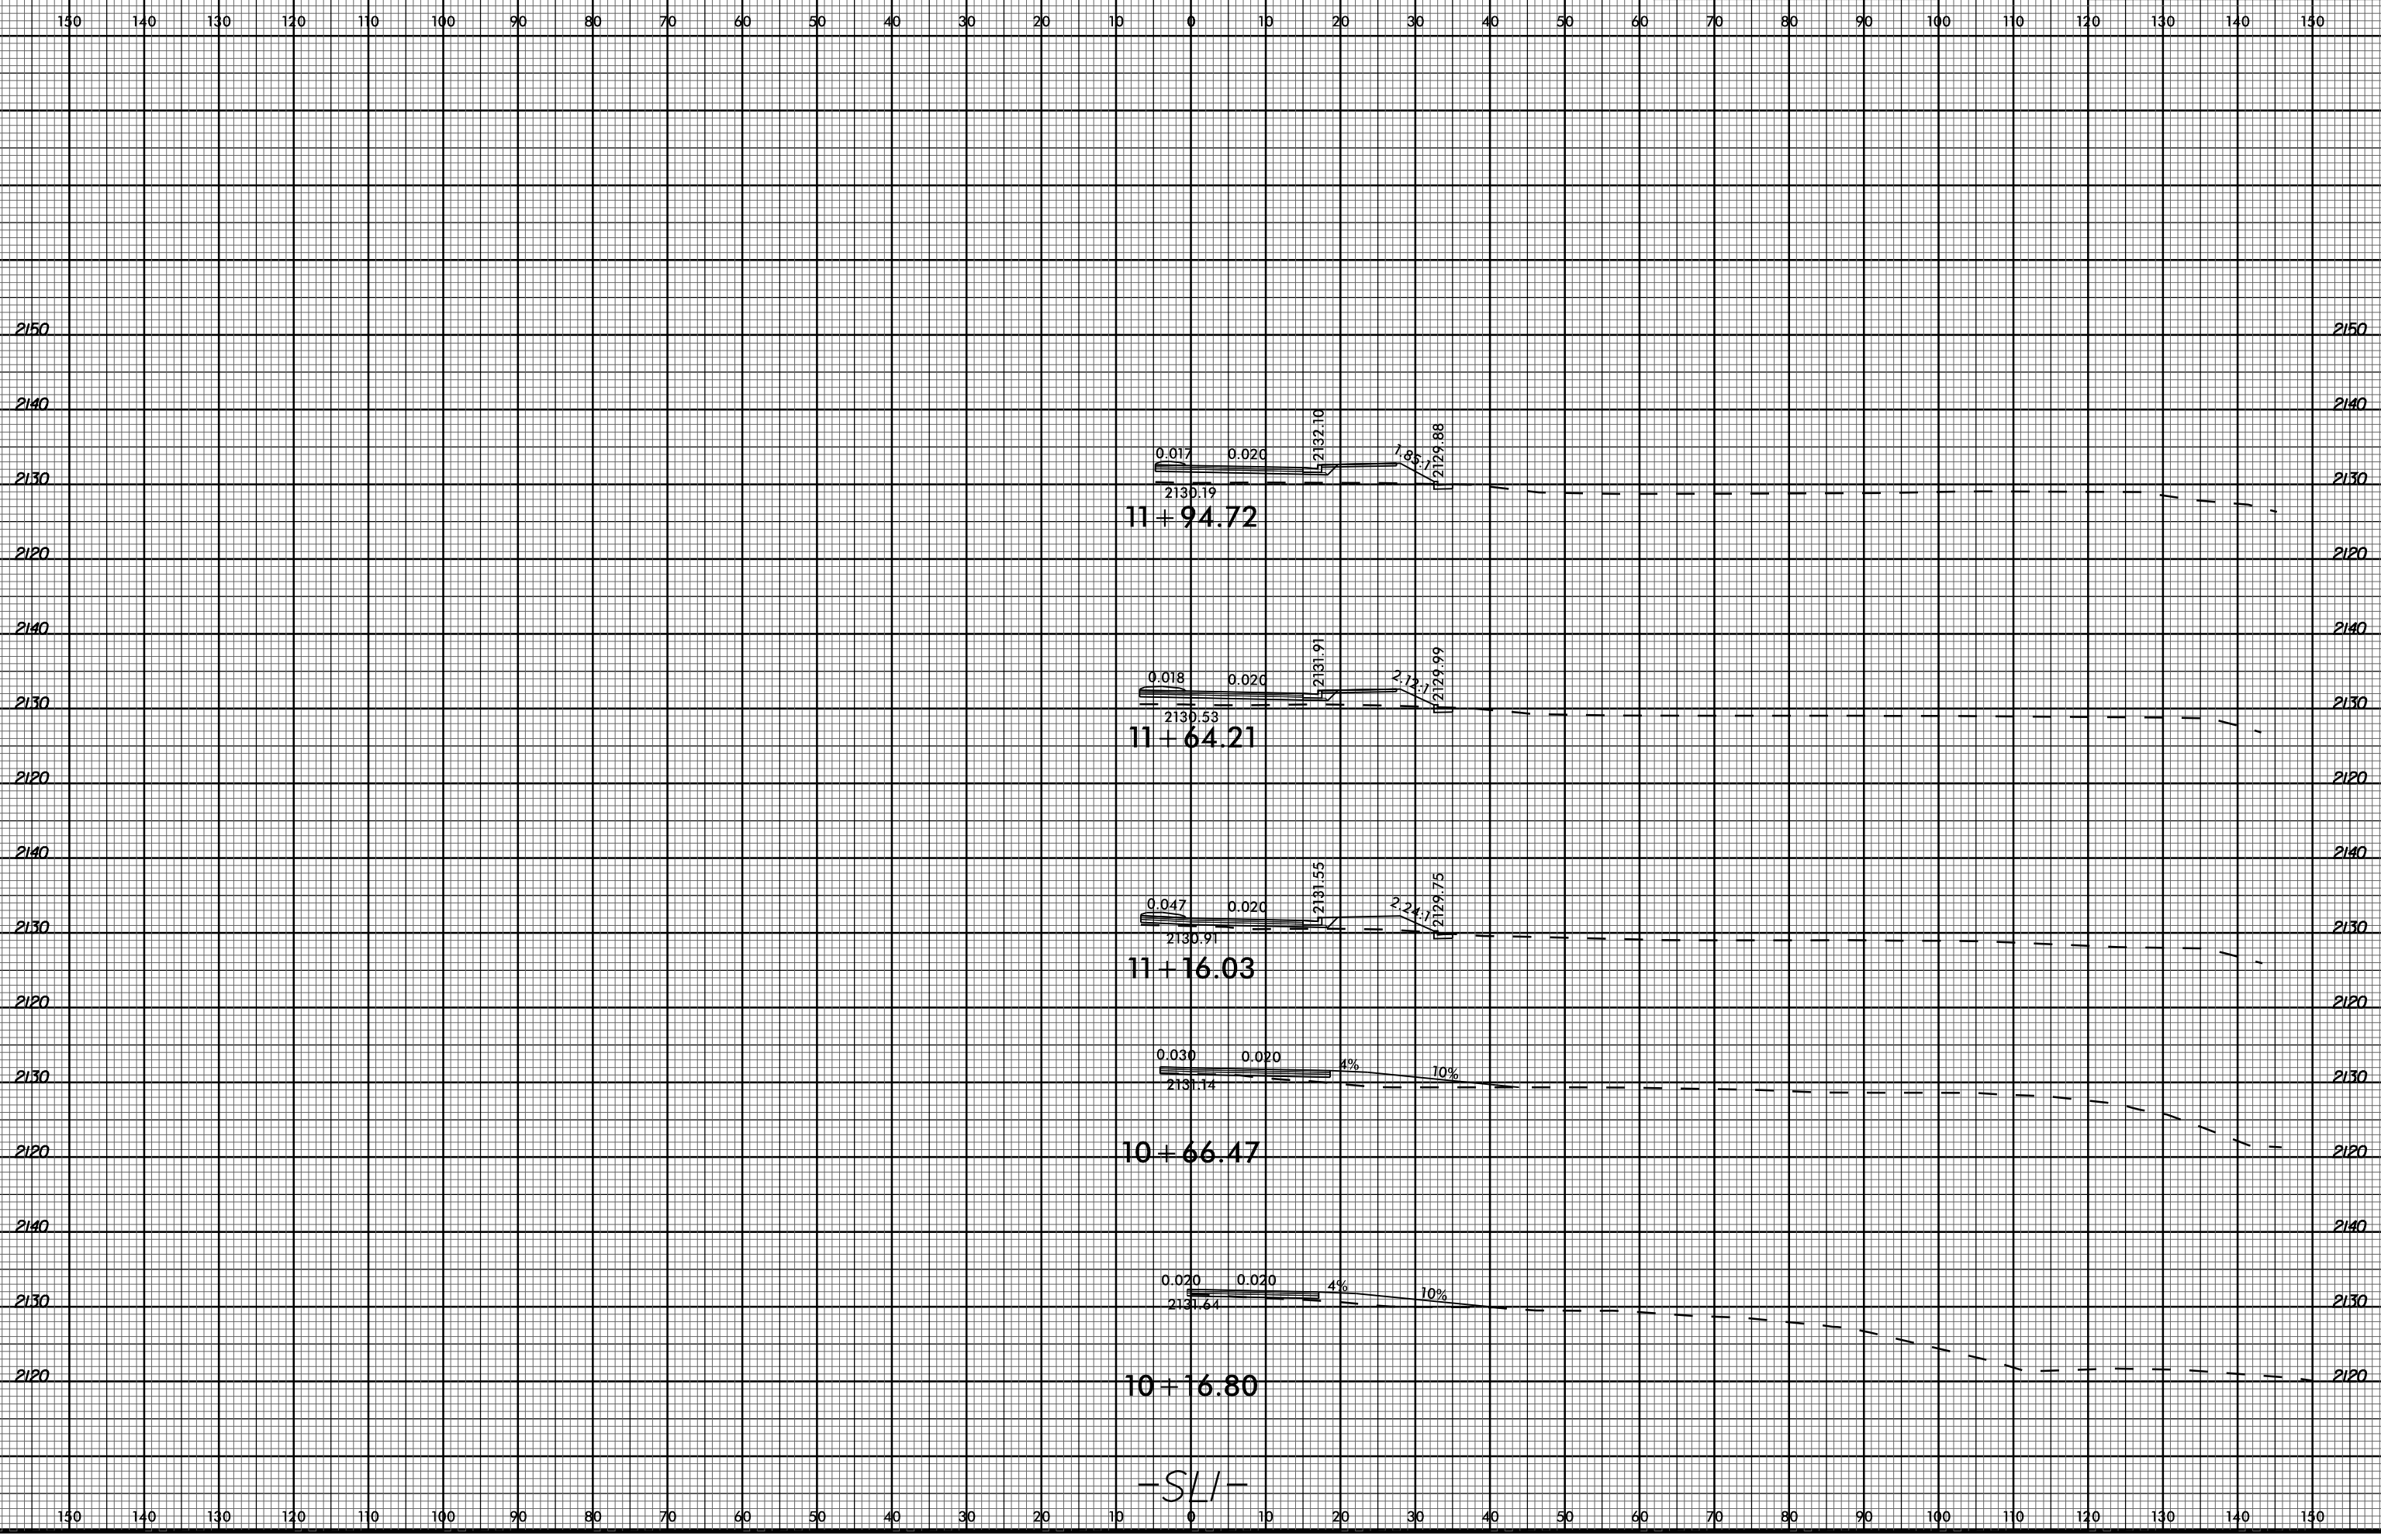

05-MAY-2023 17:10
R:\Roadwork\Corridor Modeling\RE5799_Rdu_xpl_SLI.dgn
\$\$\$\$USERNAME\$\$\$