


6/23/16

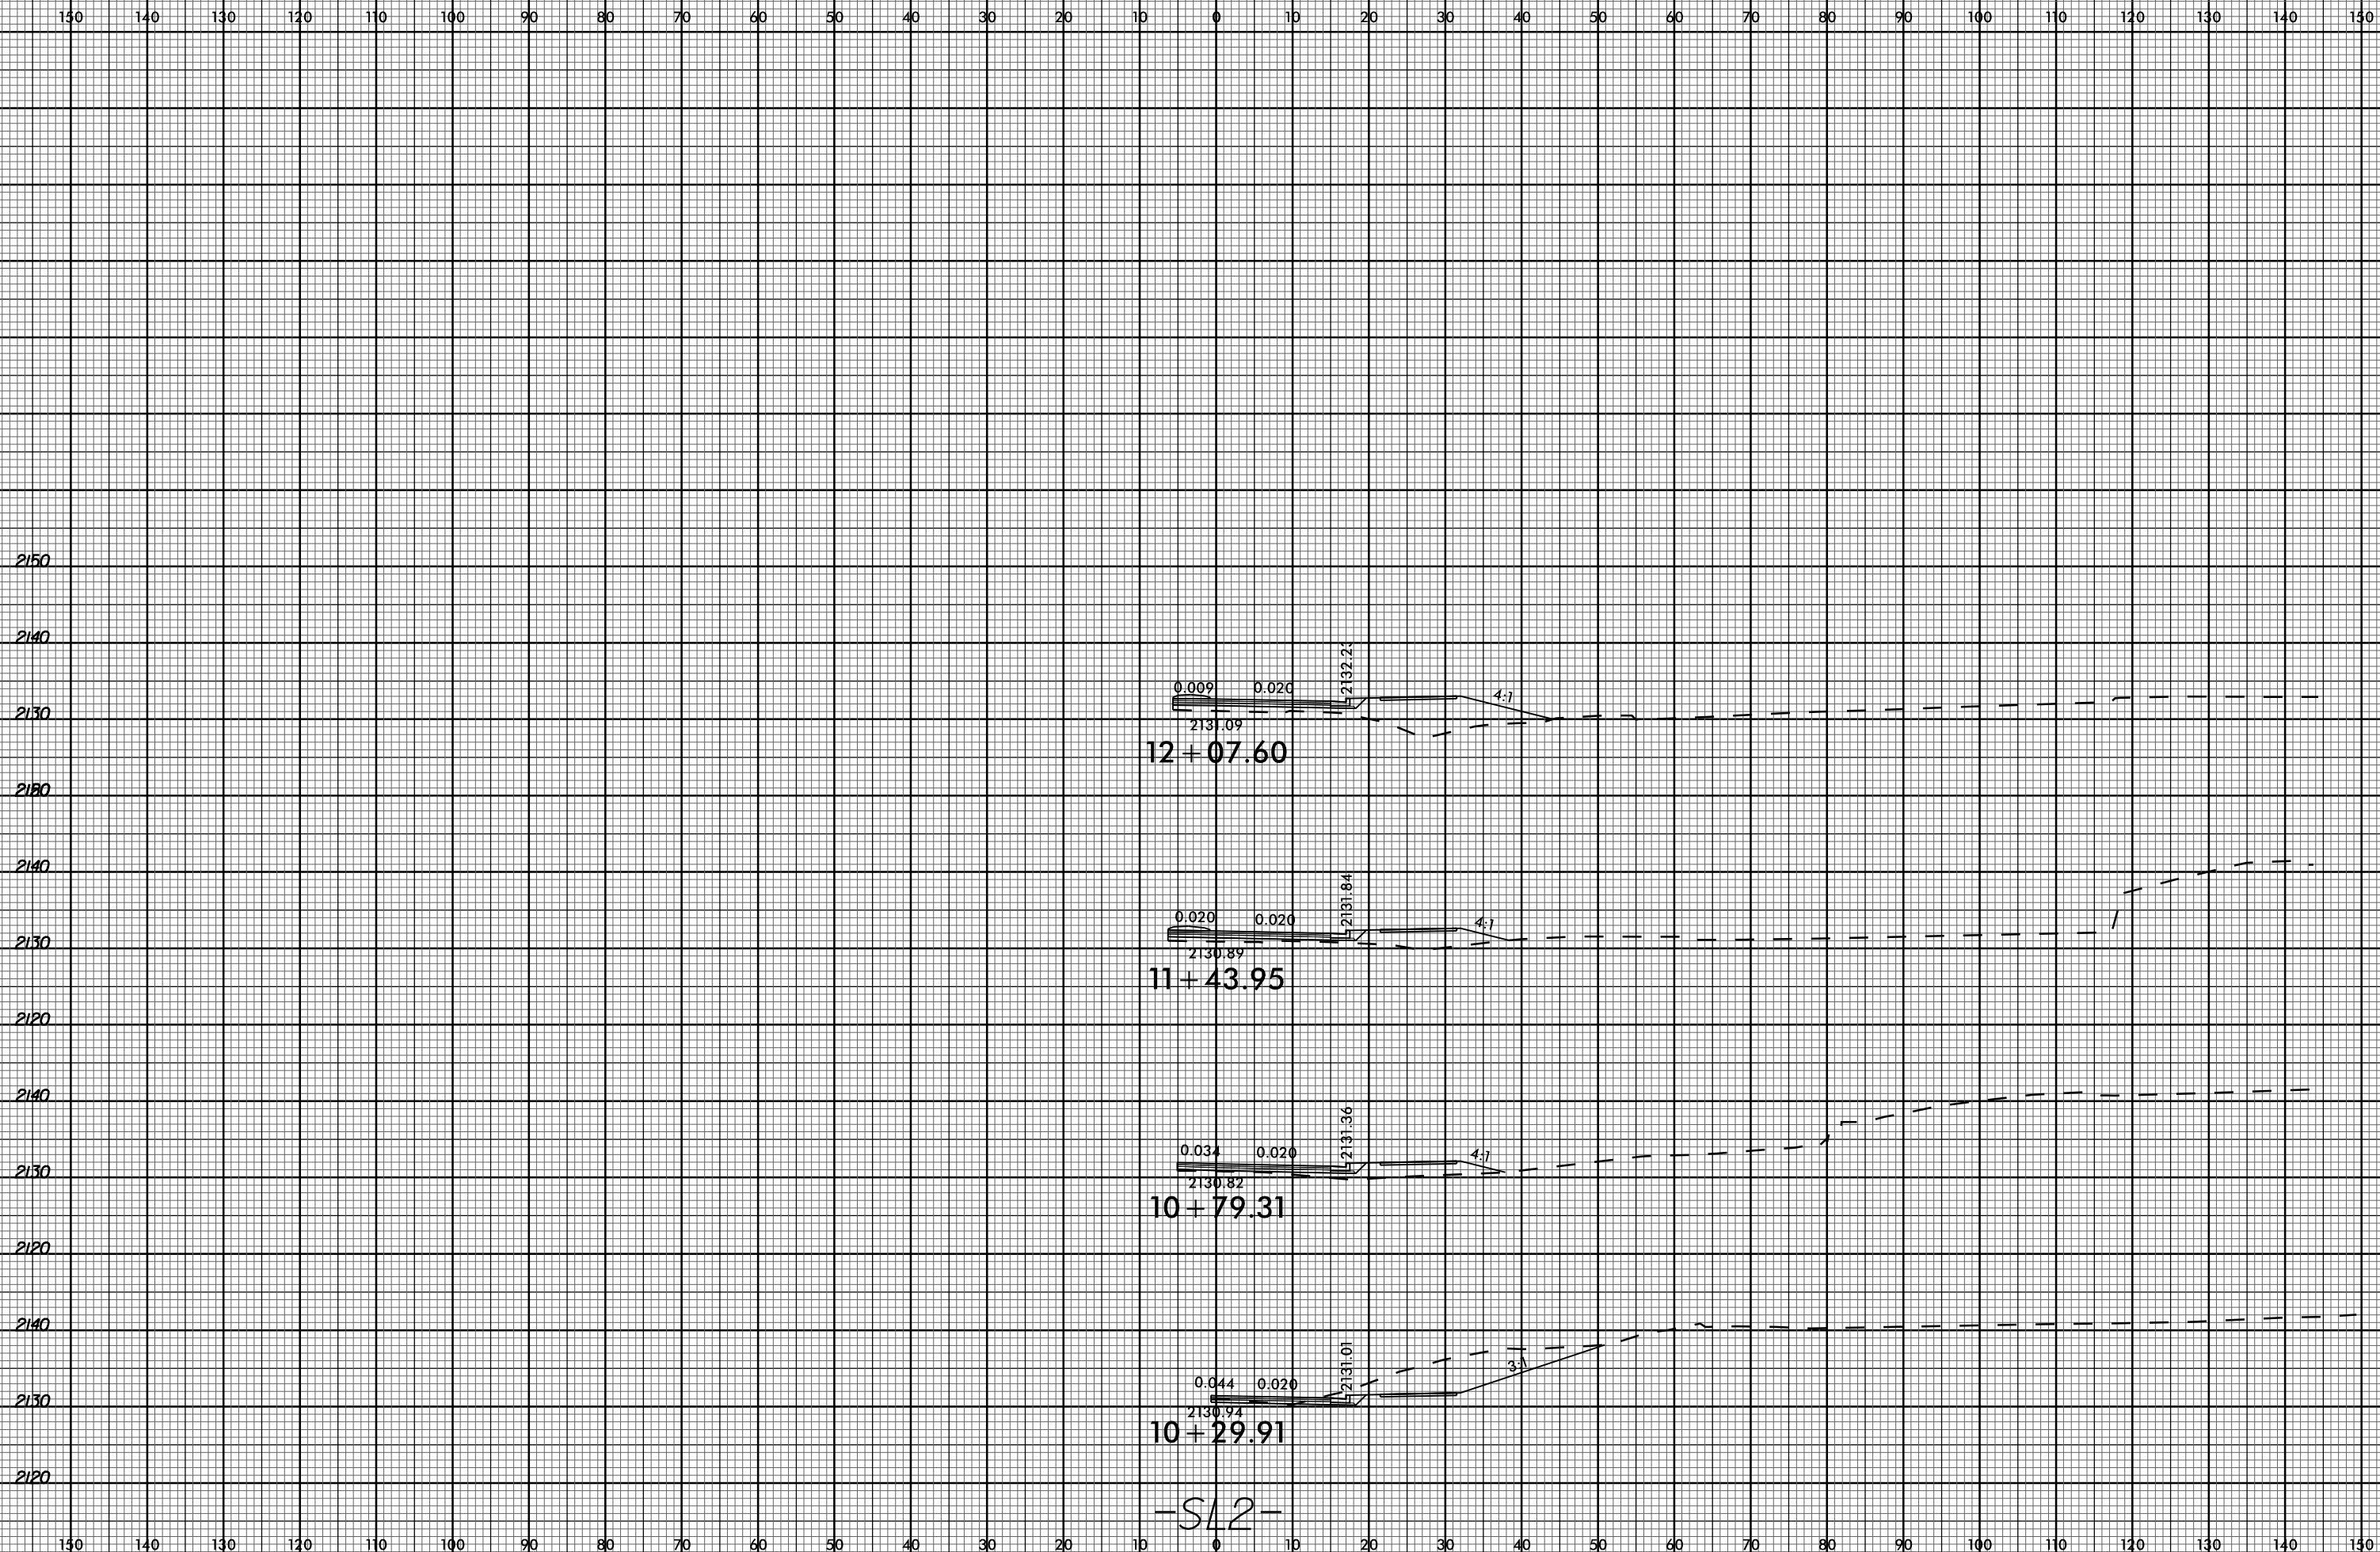

05-MAY-2023 17:10
R:\Projects\2023\05-Modeling\RE5799_Rdu_xpl_SL2.dgn
\$\$\$\$\$USERNAME\$\$\$\$\$