
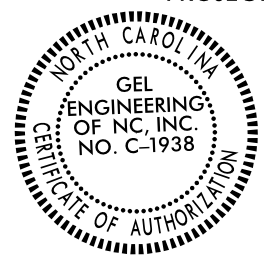
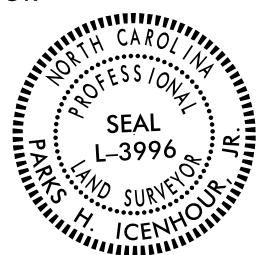


RIGHT OF WAY CONTROL SHEET

PROJECT REFERENCE NO. R-5705A	SHEET NO. RW03E-4
Location and Surveys	
 an Affiliate of THE GEL GROUP, INC. 2700 SUMNER BLVD. SUITE 106 RALEIGH, NC 27616 (919) 544-1100 WWW.GEL-SOLUTIONS.COM	
PROJECT SURVEYOR  	
DOCUMENT NOT CONSIDERED FINAL UNLESS ALL SIGNATURES COMPLETED	

ROW MARKER IRON PIN AND CAP-E

ALIGN	STATION	OFFSET	NORTH	EAST
Y6	13+41.00	-30.50	630577.8455	2076774.8494
Y6	13+70.00	29.50	630593.5728	2076839.6021
Y6	15+06.43	40.00	630724.7461	2076878.5679
Y6	15+06.43	-60.00	630745.7834	2076780.8097
Y6	18+25.00	60.00	631004.0364	2077000.6104
Y6	18+25.00	-60.00	631059.6508	2076894.2758
Y6	19+23.00	50.00	631089.9305	2077038.6444
Y6	20+97.00	-56.00	631292.8795	2077057.6647
Y6	21+17.00	-51.50	631305.6183	2077074.8470
Y6	21+22.00	-32.41	631296.7230	2077092.5092
Y6	22+17.11	29.00	631321.9383	2077202.9504
Y6	22+17.11	40.00	631313.9395	2077210.5015

ROW MARKER IRON PIN AND CAP-E

ALIGN	STATION	OFFSET	NORTH	EAST
Y7D	15+02.62	30.00	632859.6566	2072869.4192
Y7D	16+70.00	55.00	633010.2335	2072907.7562
Y7D	18+30.00	-45.00	633194.0825	2072877.5931
Y7D	18+30.00	70.00	633134.2756	2072975.8181

ROW MARKER IRON PIN AND CAP-E

ALIGN	STATION	OFFSET	NORTH	EAST
Y6A	10+58.00	30.49	631136.7831	2076935.6494
Y6A	10+64.00	-29.71	631083.3269	2076907.3127
Y6A	16+70.00	-30.00	631155.5751	2076316.7323

ROW MARKER PERMANENT EASEMENT-E

ALIGN	STATION	OFFSET	NORTH	EAST
L	14+66.98	-30.00	624130.2749	2089478.1199
L	14+71.52	-63.80	624115.0473	2089447.6105
L	14+87.13	-30.03	624146.9256	2089466.7767
L	14+91.34	-61.11	624132.9516	2089438.6977
L	16+11.00	-102.00	624208.9922	2089337.6625
L	16+11.00	-30.11	624249.3673	2089397.1400
L	16+36.00	-102.00	624229.6767	2089323.6213
L	16+36.00	-75.00	624244.8411	2089345.9605
L	18+86.89	90.00	624546.4293	2089337.3025
L	19+37.62	112.81	624601.8867	2089324.2590
L	19+40.28	97.56	624594.8329	2089310.4603
L	19+61.67	115.69	624623.3519	2089311.4446
L	19+63.53	99.70	624615.0965	2089297.6161
L	22+05.00	-95.94	624676.2988	2088992.9336
L	22+17.59	123.59	624831.8646	2089148.3424
L	22+18.09	108.27	624822.0255	2089136.5781
L	22+36.89	124.32	624847.2063	2089135.5115
L	22+37.47	109.06	624837.4081	2089123.7961
L	22+54.00	-115.00	624698.8327	2088946.9541
L	22+64.00	-100.68	624715.6556	2088950.9616
L	23+02.49	110.41	624887.6027	2089079.3164
L	24+63.53	119.06	625012.1951	2088968.8243
L	24+86.76	120.30	625029.7627	2088952.3786
L	24+87.10	-109.82	624863.7806	2088792.9938
L	25+09.69	-129.20	624864.7723	2088763.8270
L	26+01.94	144.60	625128.8233	2088881.2139
L	26+01.95	130.00	625117.9613	2088871.4562
L	26+14.37	-128.90	624933.1963	2088689.6653
L	26+21.53	144.68	625142.1980	2088866.3440
L	26+21.60	128.92	625130.4776	2088855.8020
L	26+92.52	-110.00	624999.3030	2088643.8987
L	27+79.77	-110.00	625057.3547	2088578.7630
L	27+98.98	-90.00	625085.0647	2088577.7312
L	28+49.57	111.95	625269.4930	2088674.3248
L	30+42.25	95.00	625385.0351	2088519.2070
L	30+81.46	105.55	625418.9994	2088496.9514
L	30+81.52	95.00	625411.1606	2088489.8933
L	30+82.49	-90.00	625273.6967	2088366.0805
L	30+82.57	-111.83	625257.4545	2088351.4957
L	31+01.46	105.65	625432.3820	2088482.0885
L	31+01.52	95.00	625424.4677	2088474.9624
L	31+02.42	-90.00	625286.9604	2088351.1982
L	31+02.57	-111.73	625270.8371	2088336.6328
L	32+26.24	95.00	625507.4503	2088381.8534
L	32+27.61	107.13	625517.4227	2088388.8984
L	32+46.00	95.00	625520.5992	2088367.1000
L	32+47.49	104.88	625528.9626	2088372.5634
L	34+95.32	95.00	625686.4851	2088180.9710
L	34+99.75	109.15	625699.9973	2088187.0845
L	35+16.28	95.00	625700.4275	2088165.3273

ROW MARKER IRON PIN AND CAP-E

ALIGN	STATION	OFFSET	NORTH	EAST
Y7	24+22.03	34.45	634049.4050	2071168.8730
Y7	25+00.00	-75.00	634162.1204	2071095.4332
Y7	25+98.00	-95.00	634261.6636	2071114.4082
Y7	26+30.00	60.00	634231.2482	2071269.7451
Y7	27+50.00	-115.00	634411.5161	2071157.2587
Y7	27+80.06	60.00	634367.4084	2071329.2794
Y7	31+47.00	60.00	634656.1887	2071520.2998
Y7	31+47.00	-90.00	634757.8298	2071409.9863
Y7	33+98.00	50.00	634844.1088	2071685.4521
Y7	34+50.00	-95.00	634981.8060	2071616.3979
Y7	35+67.44	50.00	634966.7356	2071802.3819
Y7	37+65.00	-70.00	635192.5249	2071851.8710
Y7	37+65.00	-29.98	635164.9044	2071880.8371

ROW MARKER IRON PIN AND CAP-E

ALIGN	STATION	OFFSET	NORTH	EAST
Y7A	47+70.00	31.20	634124.6868	2071053.5888

ROW MARKER IRON PIN AND CAP-E

ALIGN	STATION	OFFSET	NORTH	EAST
Y7B	17+76.00	-30.00	632166.9703	2073656.6262
Y7B	18+50.00	-70.00	632200.7363	2073733.6708
Y7B	19+23.81	-30.00	632154.7898	2073803.9361
Y7B	20+26.00	-30.00	632146.3690	2073905.7760

ROW MARKER IRON PIN AND CAP-E

ALIGN	STATION	OFFSET	NORTH	EAST
Y7C	20+79.01	-30.00	633785.6044	2072751.3043

I, Parks H. Icenhour Jr., certify that the right of way and permanent easement monumentation for this project shown herein was completed under my direct and responsible charge from an actual survey made under my supervision; that all horizontal closures had a minimum ratio of precision of 1:10,000 (Class A). Field work was performed from 6/13/2022 to 9/12/2022, and all coordinates are based on NAD83/2011; That this survey was performed to meet the requirements of 21NCAC 56.1600 as applicable.

This 25th day of October, 2022.

Professional Land Surveyor L-3996

NOTES:

1. IF FURTHER INFORMATION REGARDING PROJECT CONTROL IS NEEDED PLEASE CONTACT THE LOCATION AND SURVEYS UNIT.
2. PROJECT CONTROL WAS ESTABLISHED USING GNSS, THE GLOBAL NAVIGATION SATELLITE SYSTEM.
3. RIGHT OF WAY MONUMENTATION ESTABLISHED 6/13/2022 TO 9/12/22 .

REVISIONS

C:\GEL\2022\1332\2022\R-5705A_ROW_V-5705.rw.sheets\5705a_rw03e-4.dgn
 Jason Prévaille
 AT DESK TOP - EPR/SVF