
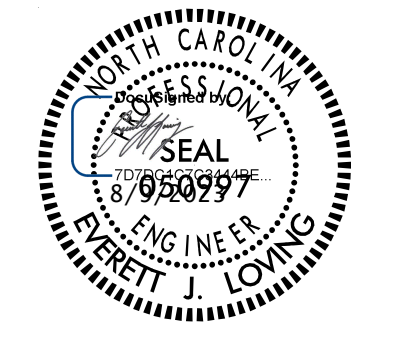
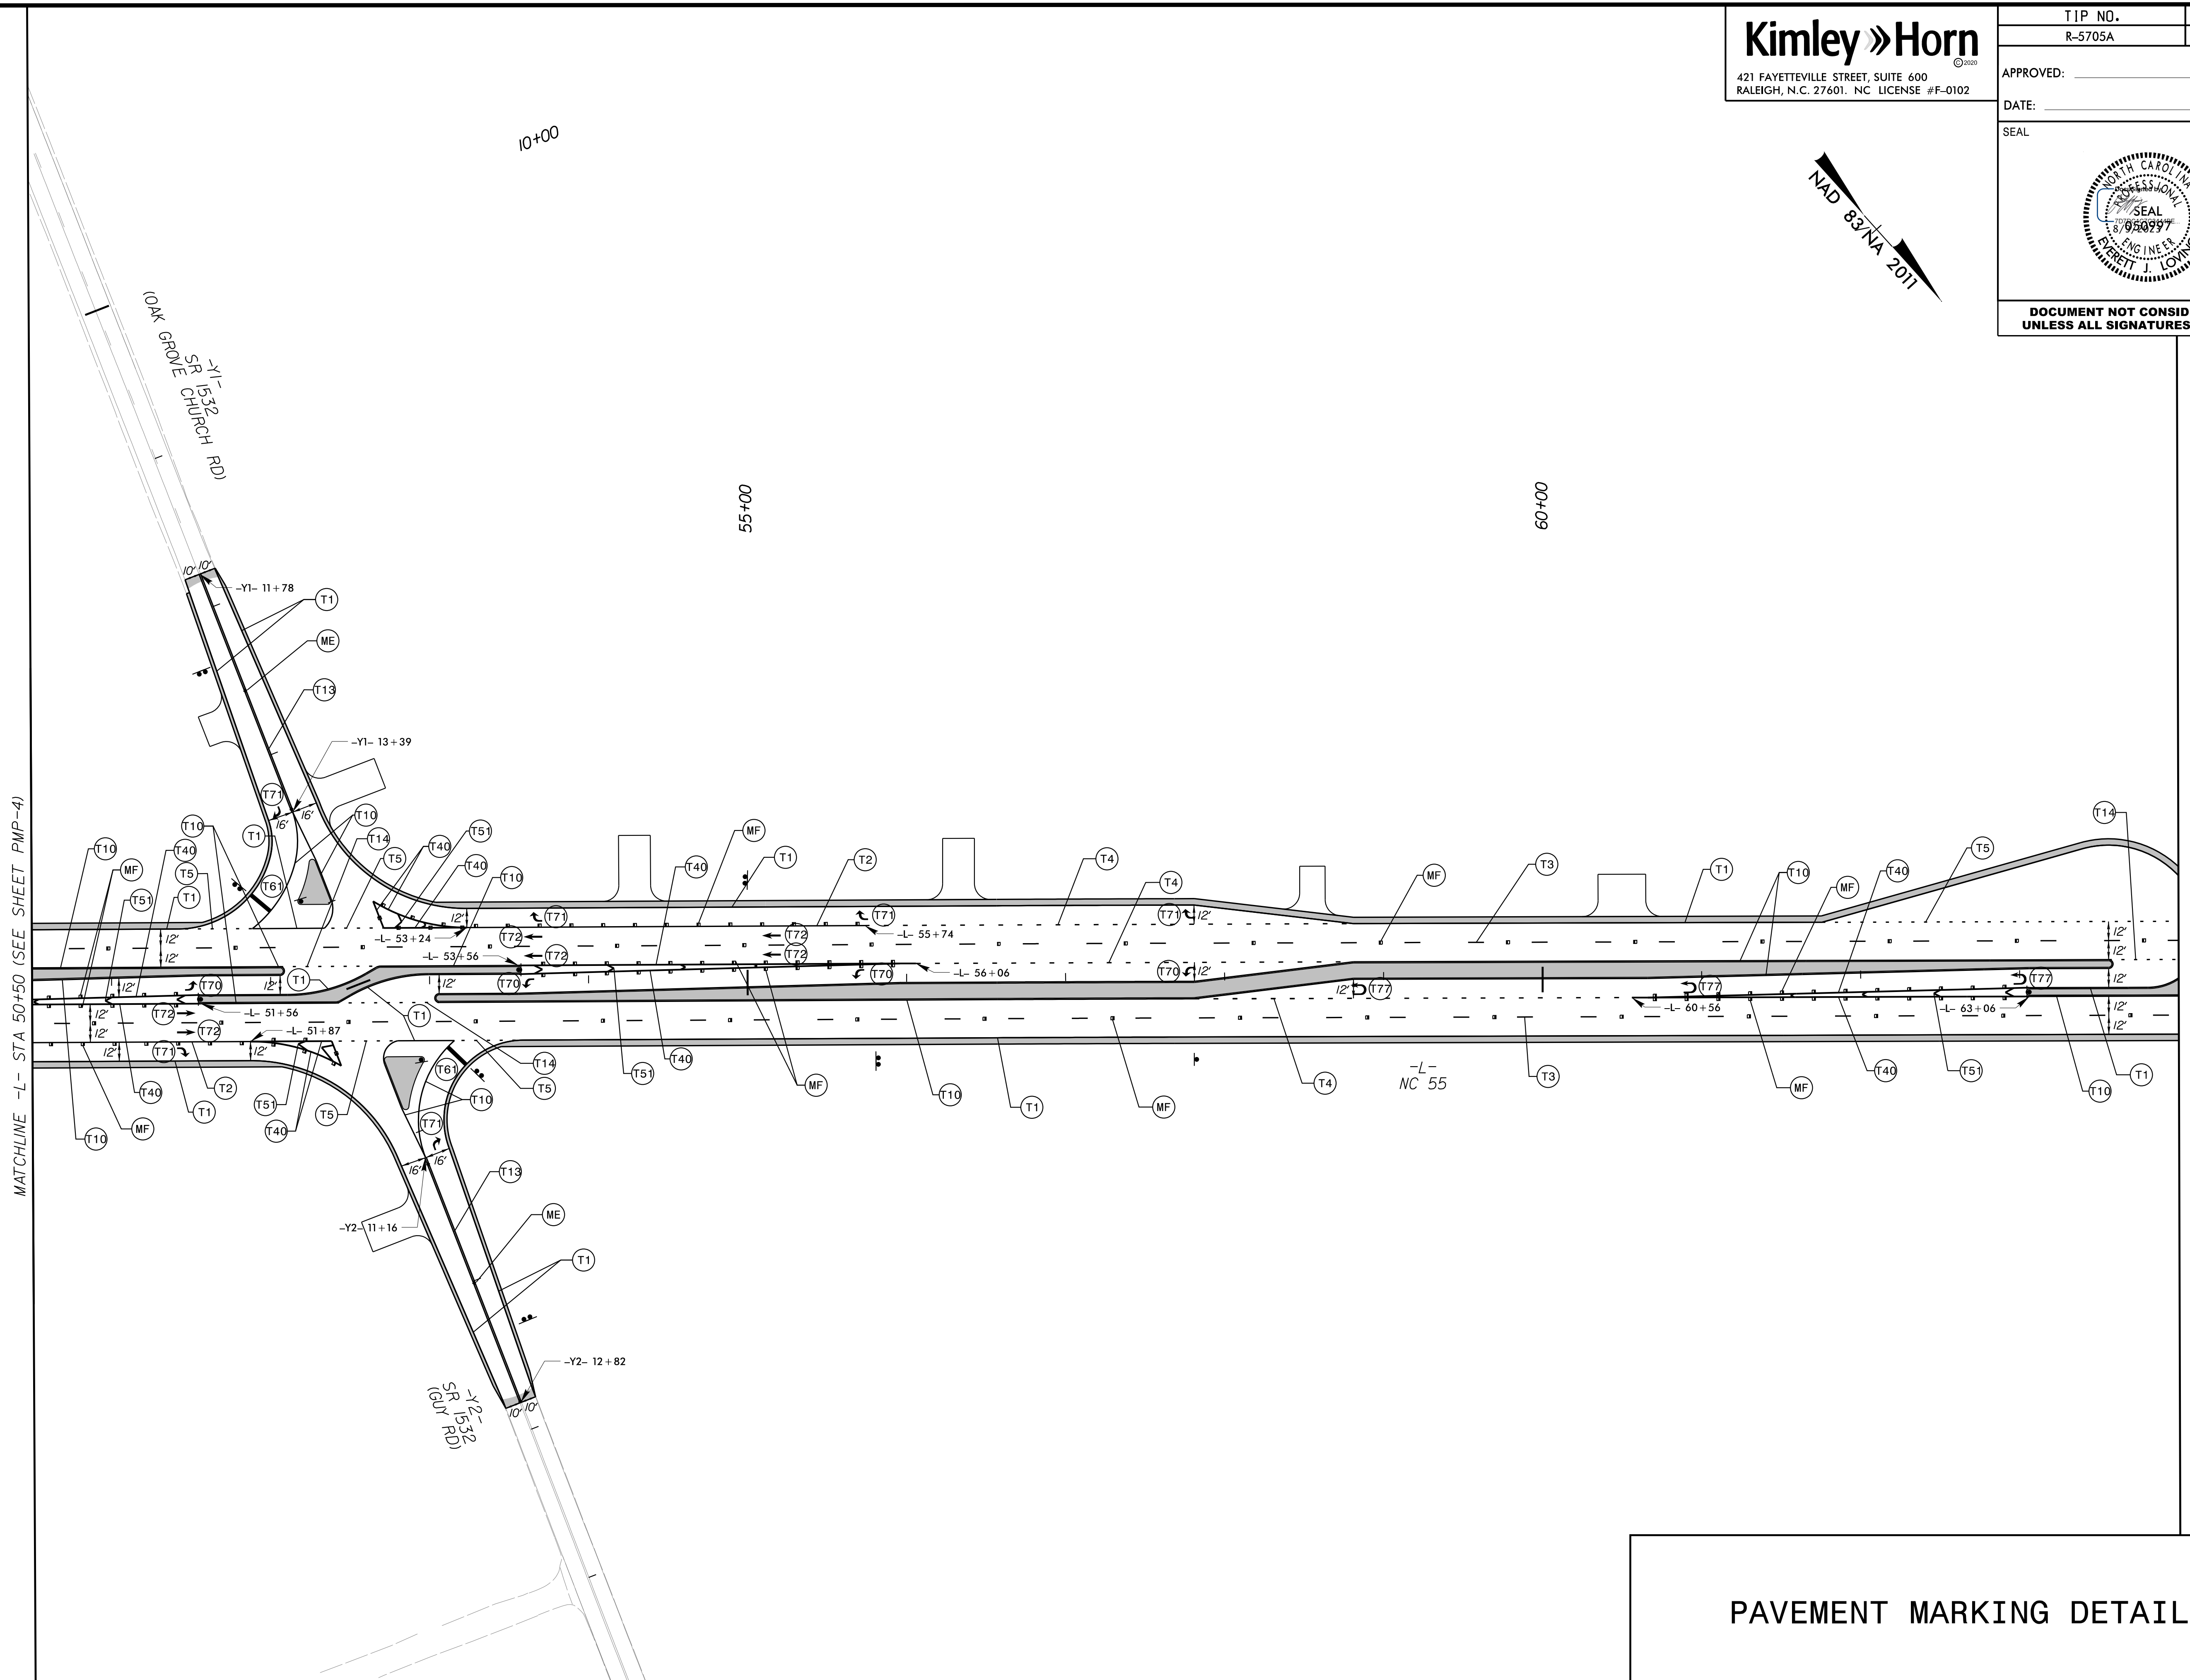


TIP NO. R-5705A	SHEET NO. PMP-5
APPROVED: _____	
DATE: _____	
SEAL	
	
DOCUMENT NOT CONSIDERED FINAL UNLESS ALL SIGNATURES COMPLETED	

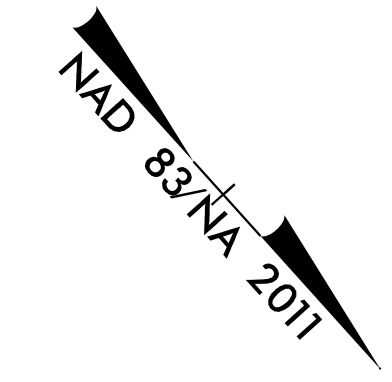

K:\PAL_Roadway\01036479 - R-5705A - NC 55\Signing and Definition\Plans\R5705A_rdy_pmp_psh_05.dgn
 8/9/2023

PAVEMENT MARKING DETAIL