


**DOCUMENT NOT CONSIDERED FINAL  
UNLESS ALL SIGNATURES COMPLETED**

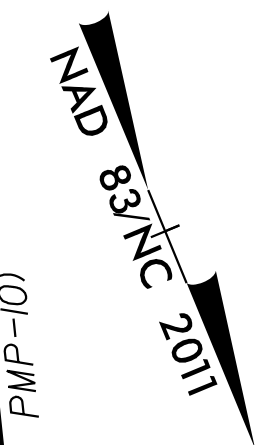


MATCHLINE -L- STA 105+50 (SEE SHEET PMP-8)

MATCHLINE -L- STA 119+00 (SEE SHEET PMP-10)

MATCHLINE -Y4- STA 25+00 (SEE THIS SHEET)

MATCHLINE -Y4- STA 25+00 (SEE THIS SHEET)

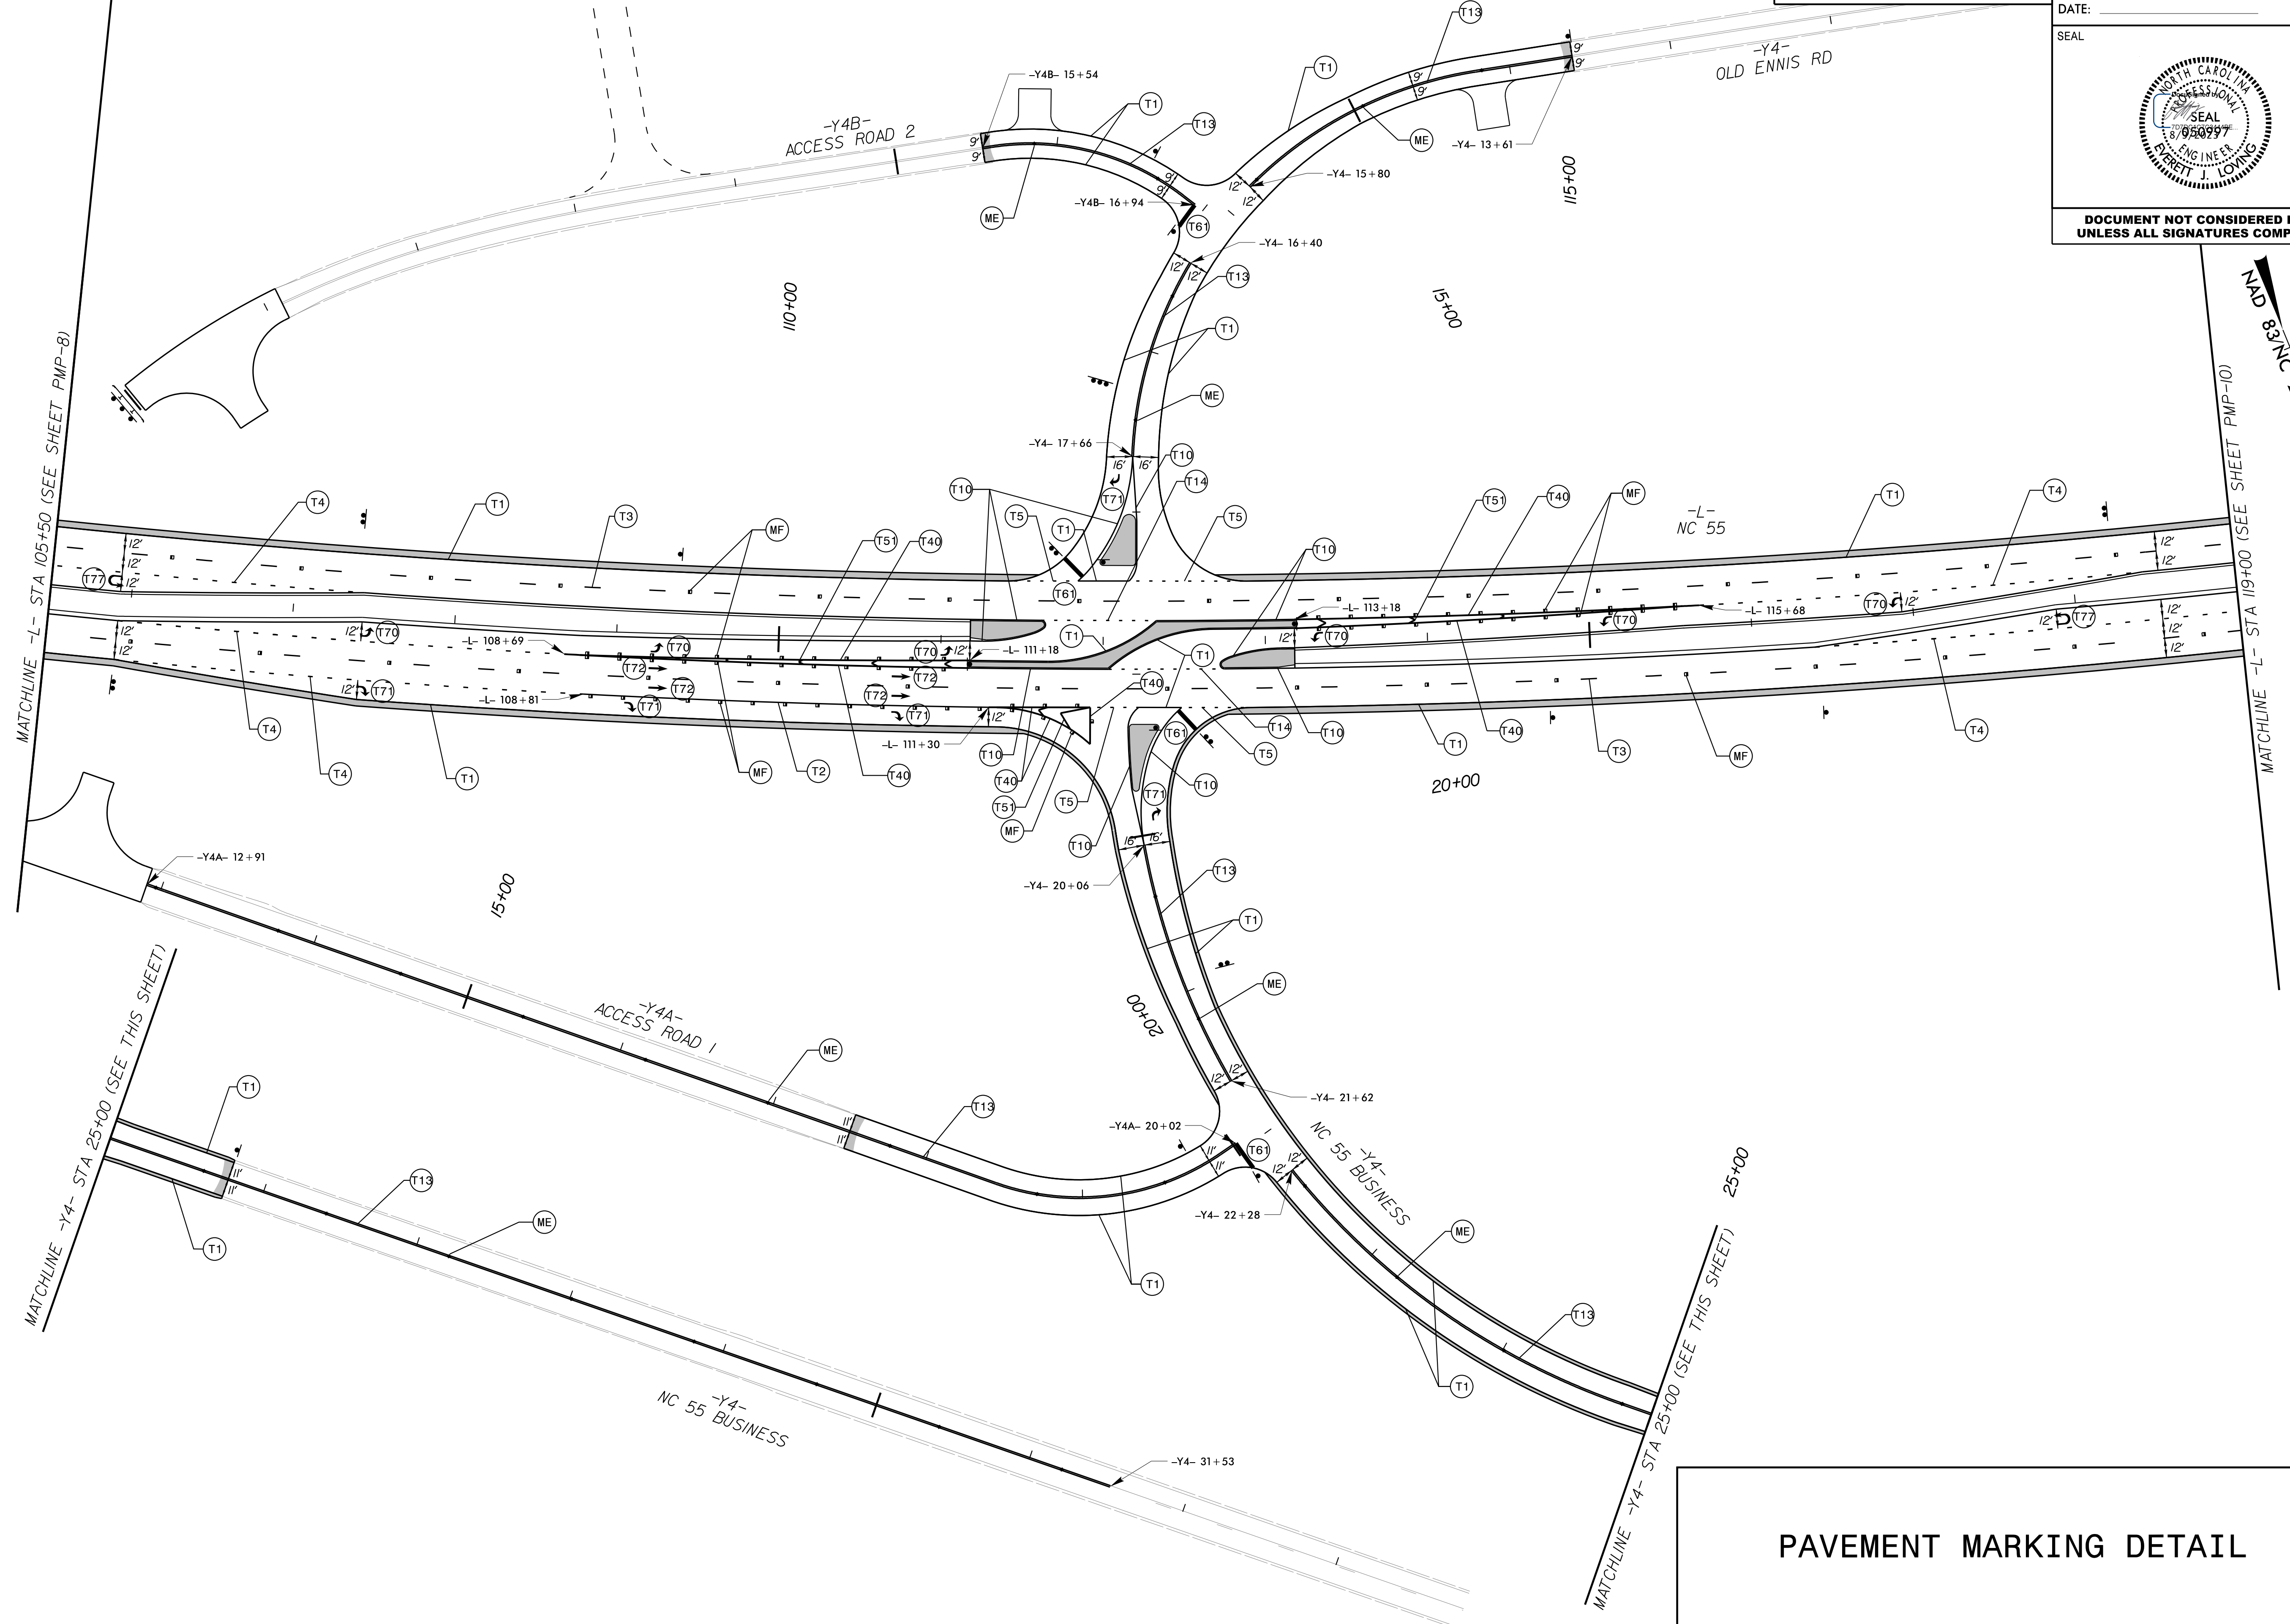

**PAVEMENT MARKING DETAIL**

K:\PAL\_Roadway\01036479 - R-5705A - NC 55\Signing and Definition\Plans\R5705A\_rdy\_pmp\_psh\_09.dgn 8/9/2023