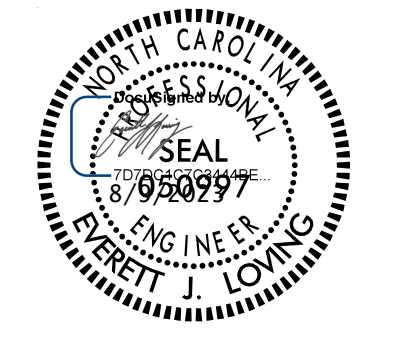



TIP NO. R-5705A	SHEET NO. PMP-11
APPROVED: _____	
DATE: _____	
SEAL	
	
<b>DOCUMENT NOT CONSIDERED FINAL          UNLESS ALL SIGNATURES COMPLETED</b>	

K:\PAL\_Roadway\01036479 - R-5705A - NC 55\Signing and Definition\Plans\R5705A\_rdy\_pmp\_psh\_11.dgn

8/9/2023

MATCHLINE -L- STA 133+00 (SEE SHEET PMP-10)

MATCHLINE -L- STA 146+50 (SEE SHEET PMP-12)

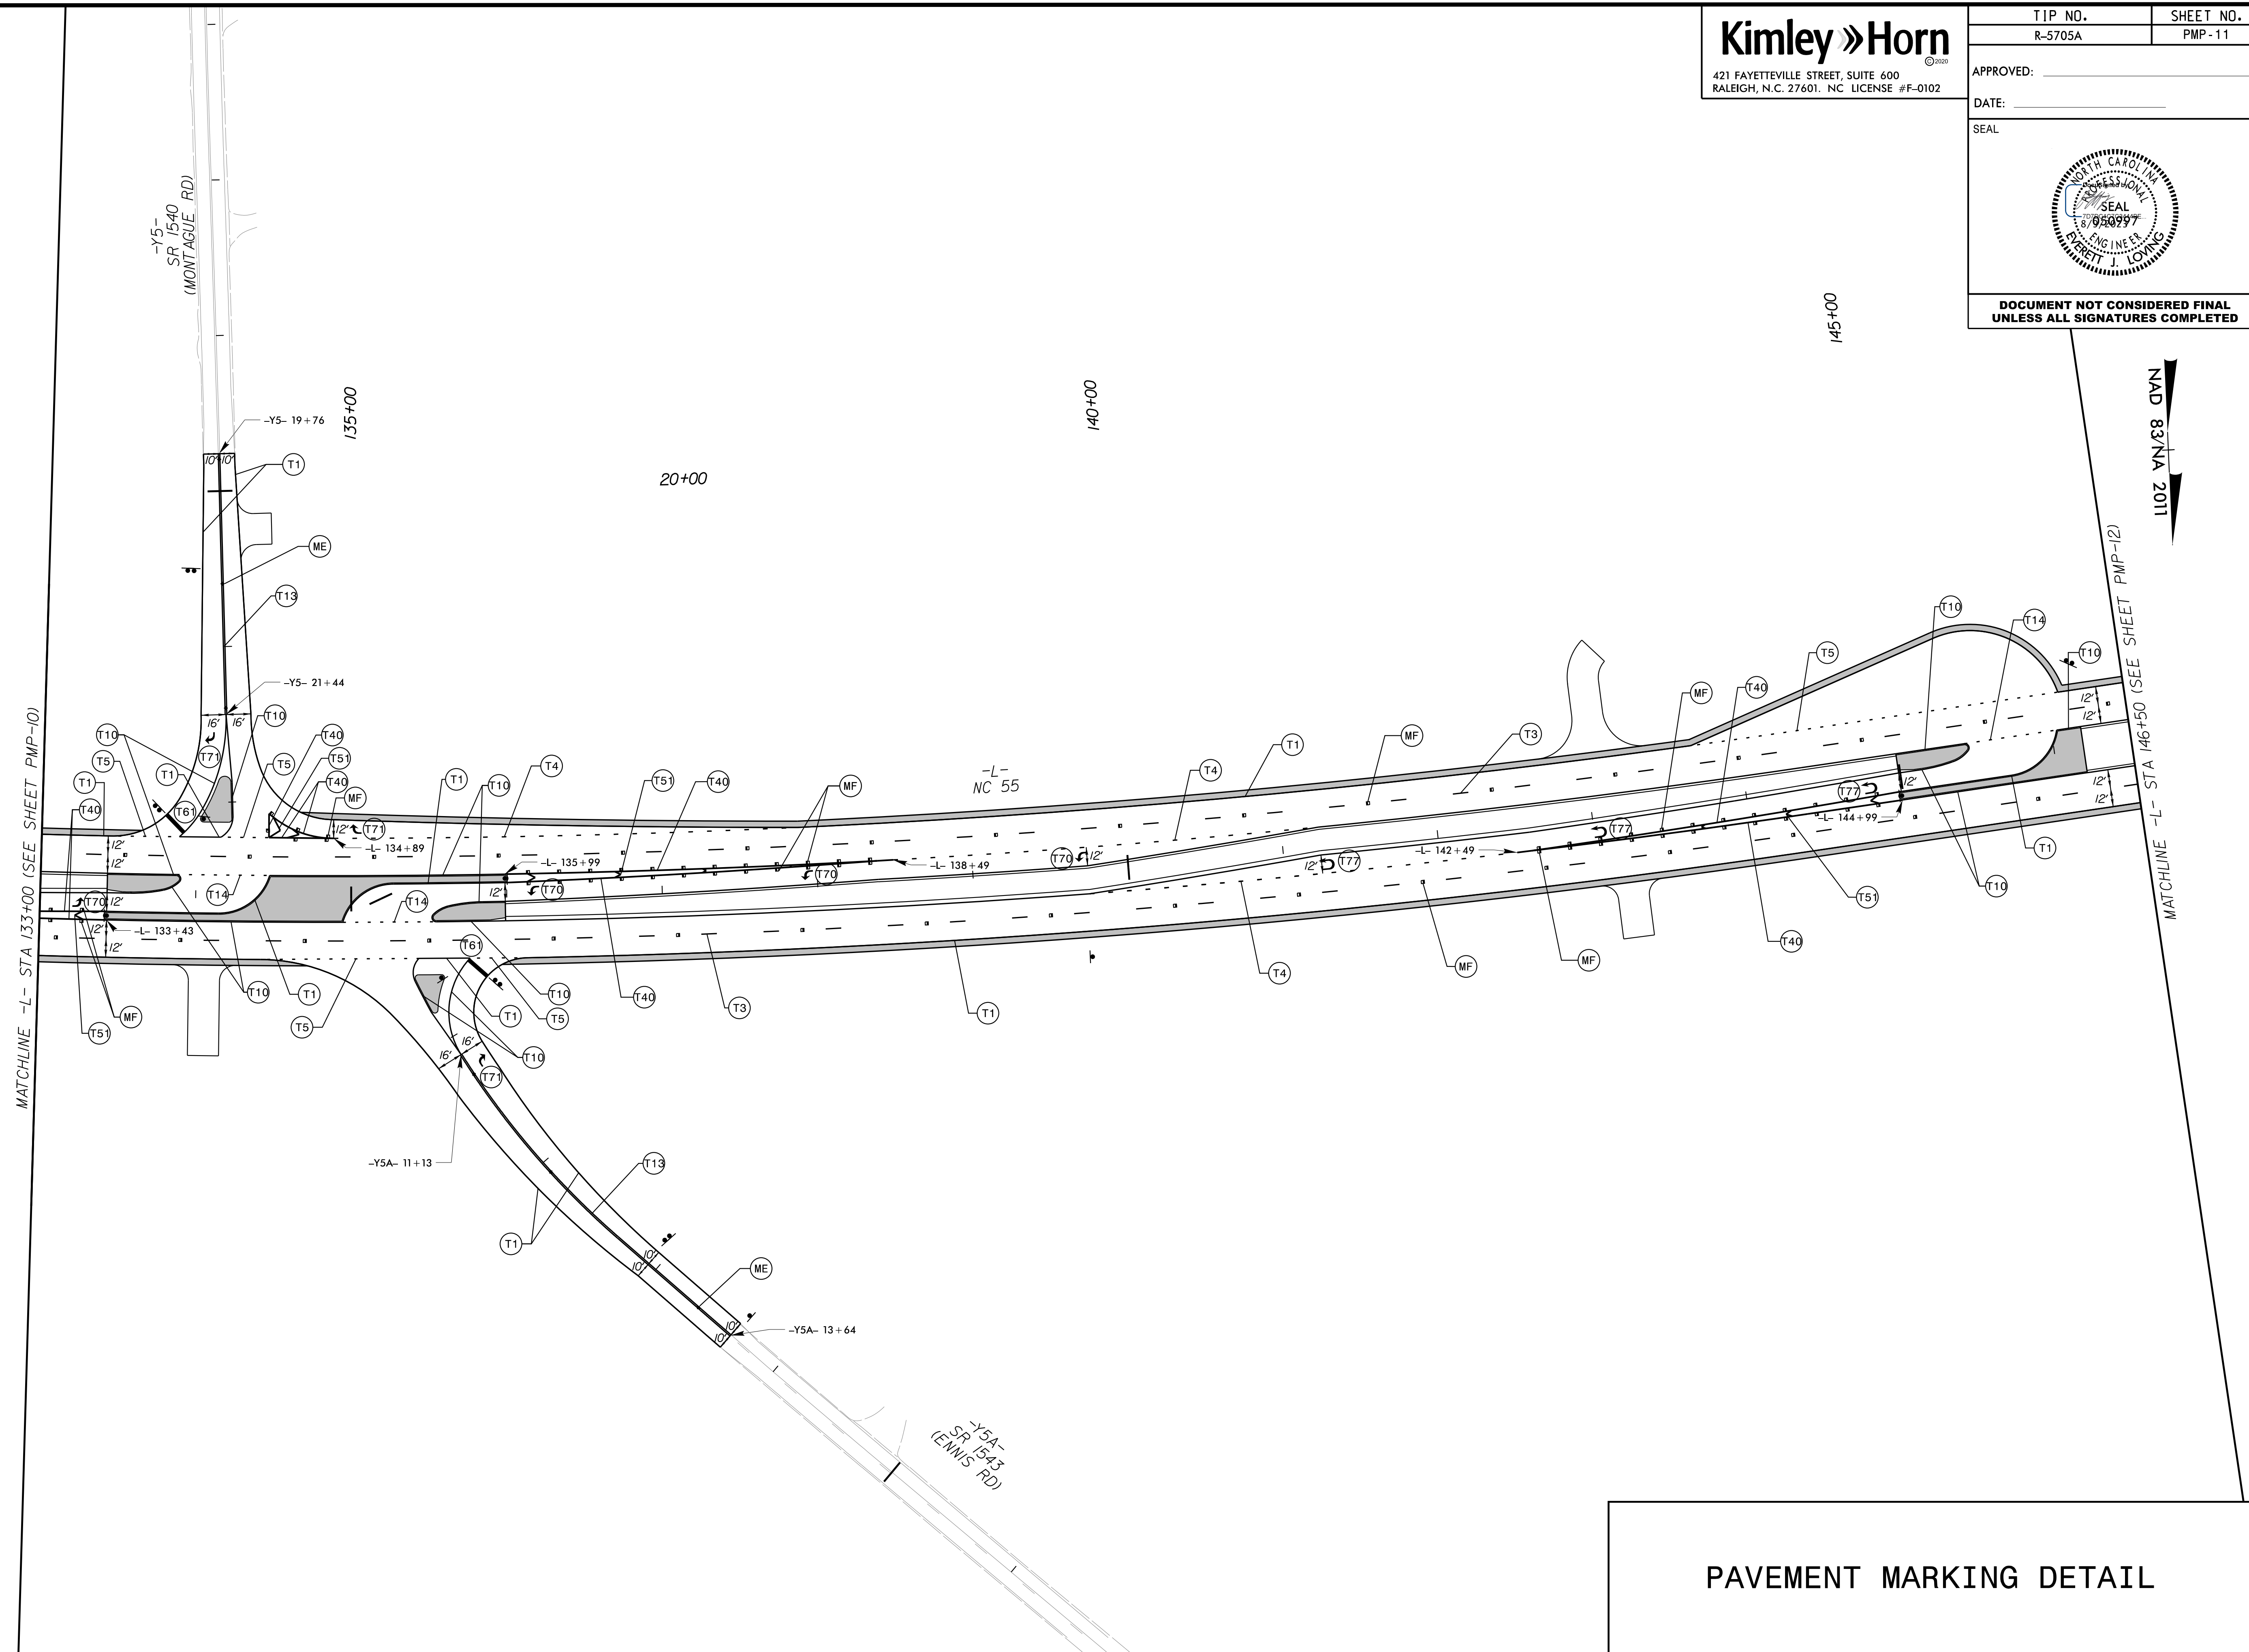

NAD 83/NA 2011

### PAVEMENT MARKING DETAIL