
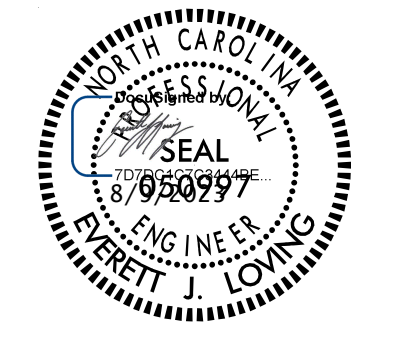


Kimley » Horn
421 FAYETTEVILLE STREET, SUITE 600
RALEIGH, N.C. 27601. NC LICENSE #F-0102

TIP NO. R-5705A	SHEET NO. PMP-12
APPROVED: _____	
DATE: _____	
SEAL	
	
DOCUMENT NOT CONSIDERED FINAL UNLESS ALL SIGNATURES COMPLETED	

NAD 83/NA 2011

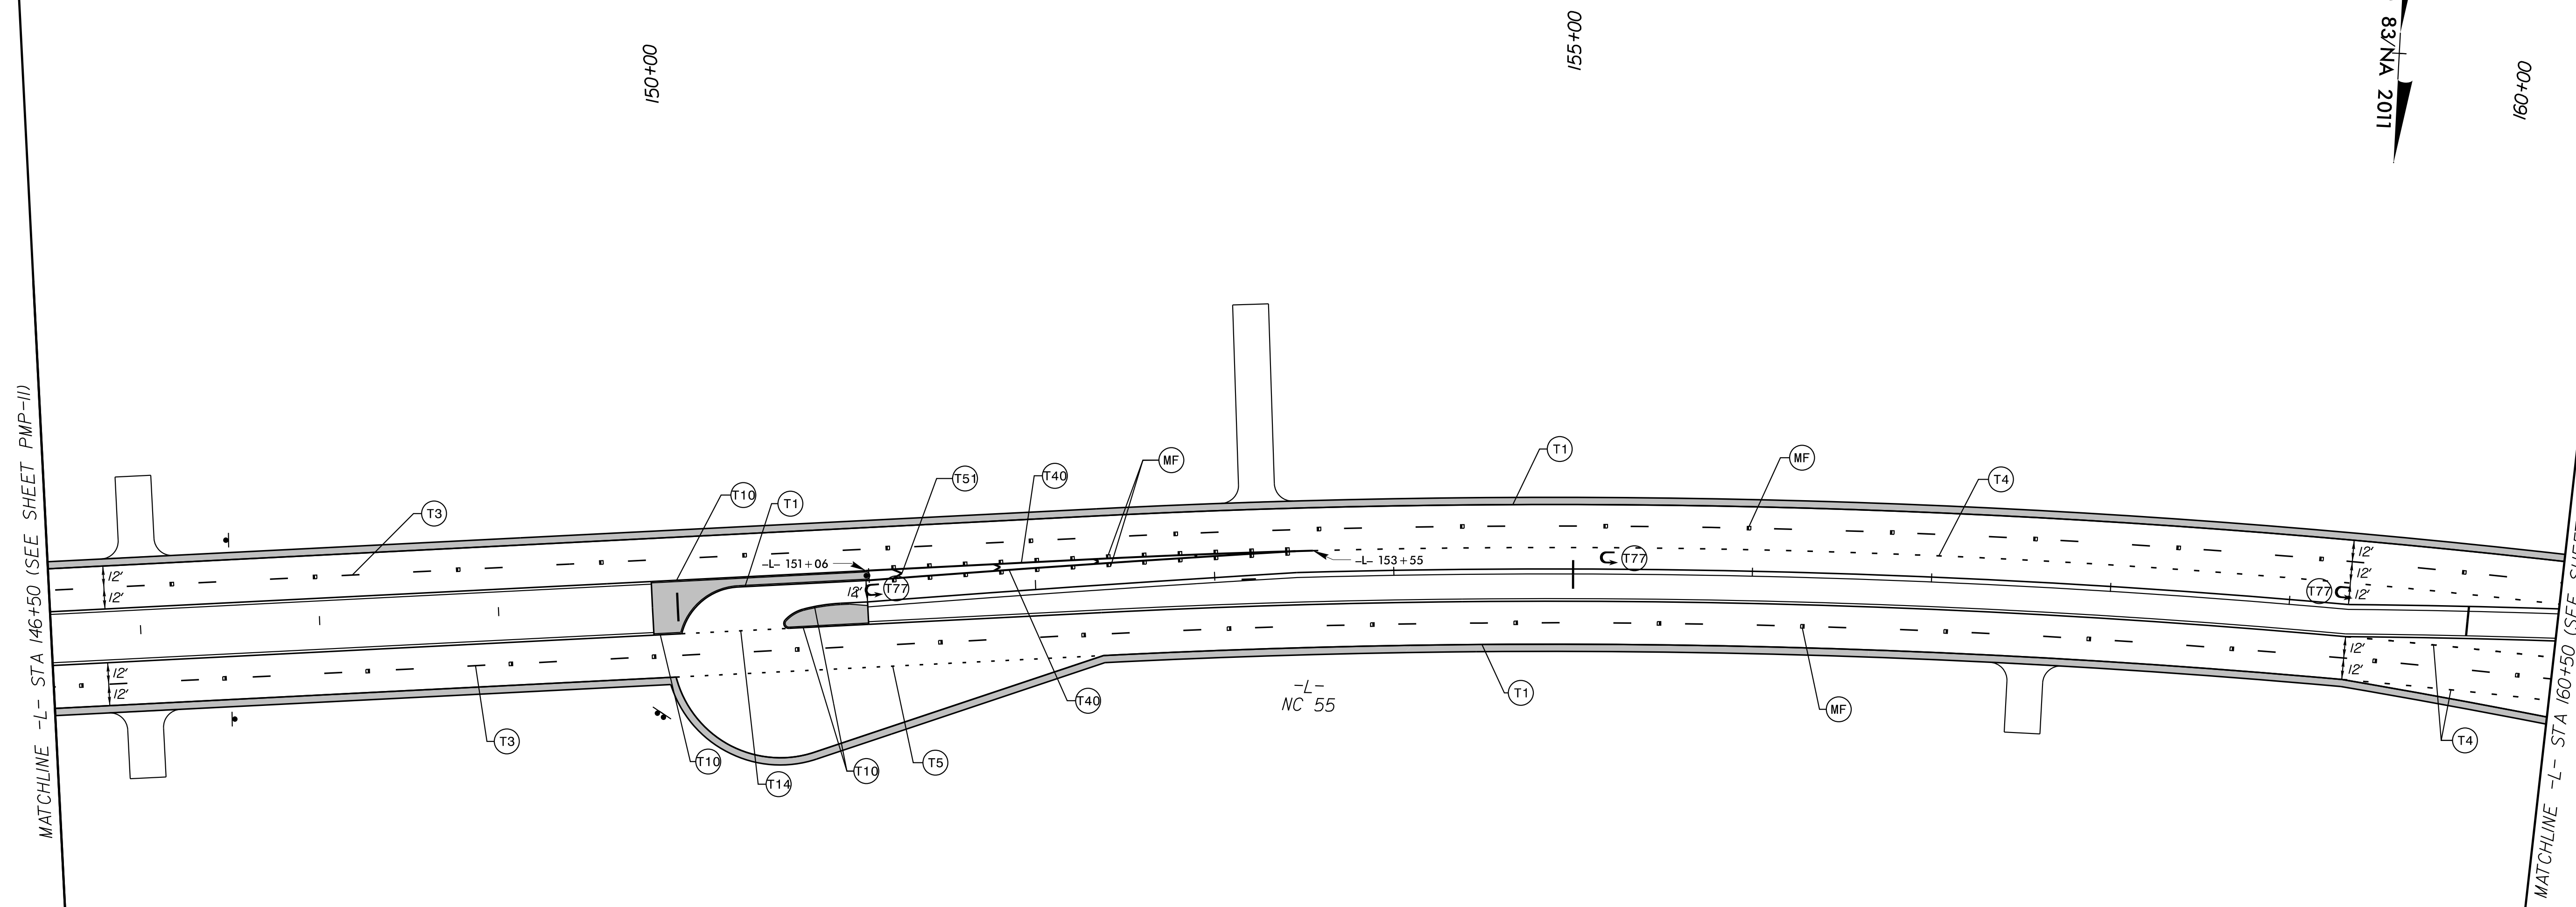

8/9/2023 K:\PAL_Roadway\01036479 - R-5705A - NC 55\Signing and Definition\Plans\R5705A_dry_pmp_psh_12.dgn

PAVEMENT MARKING DETAIL