
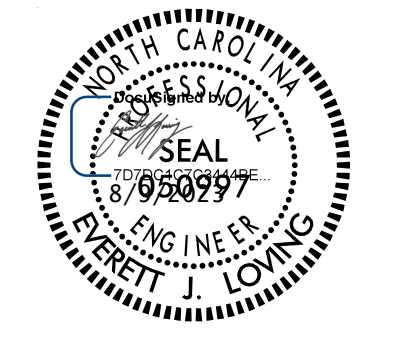
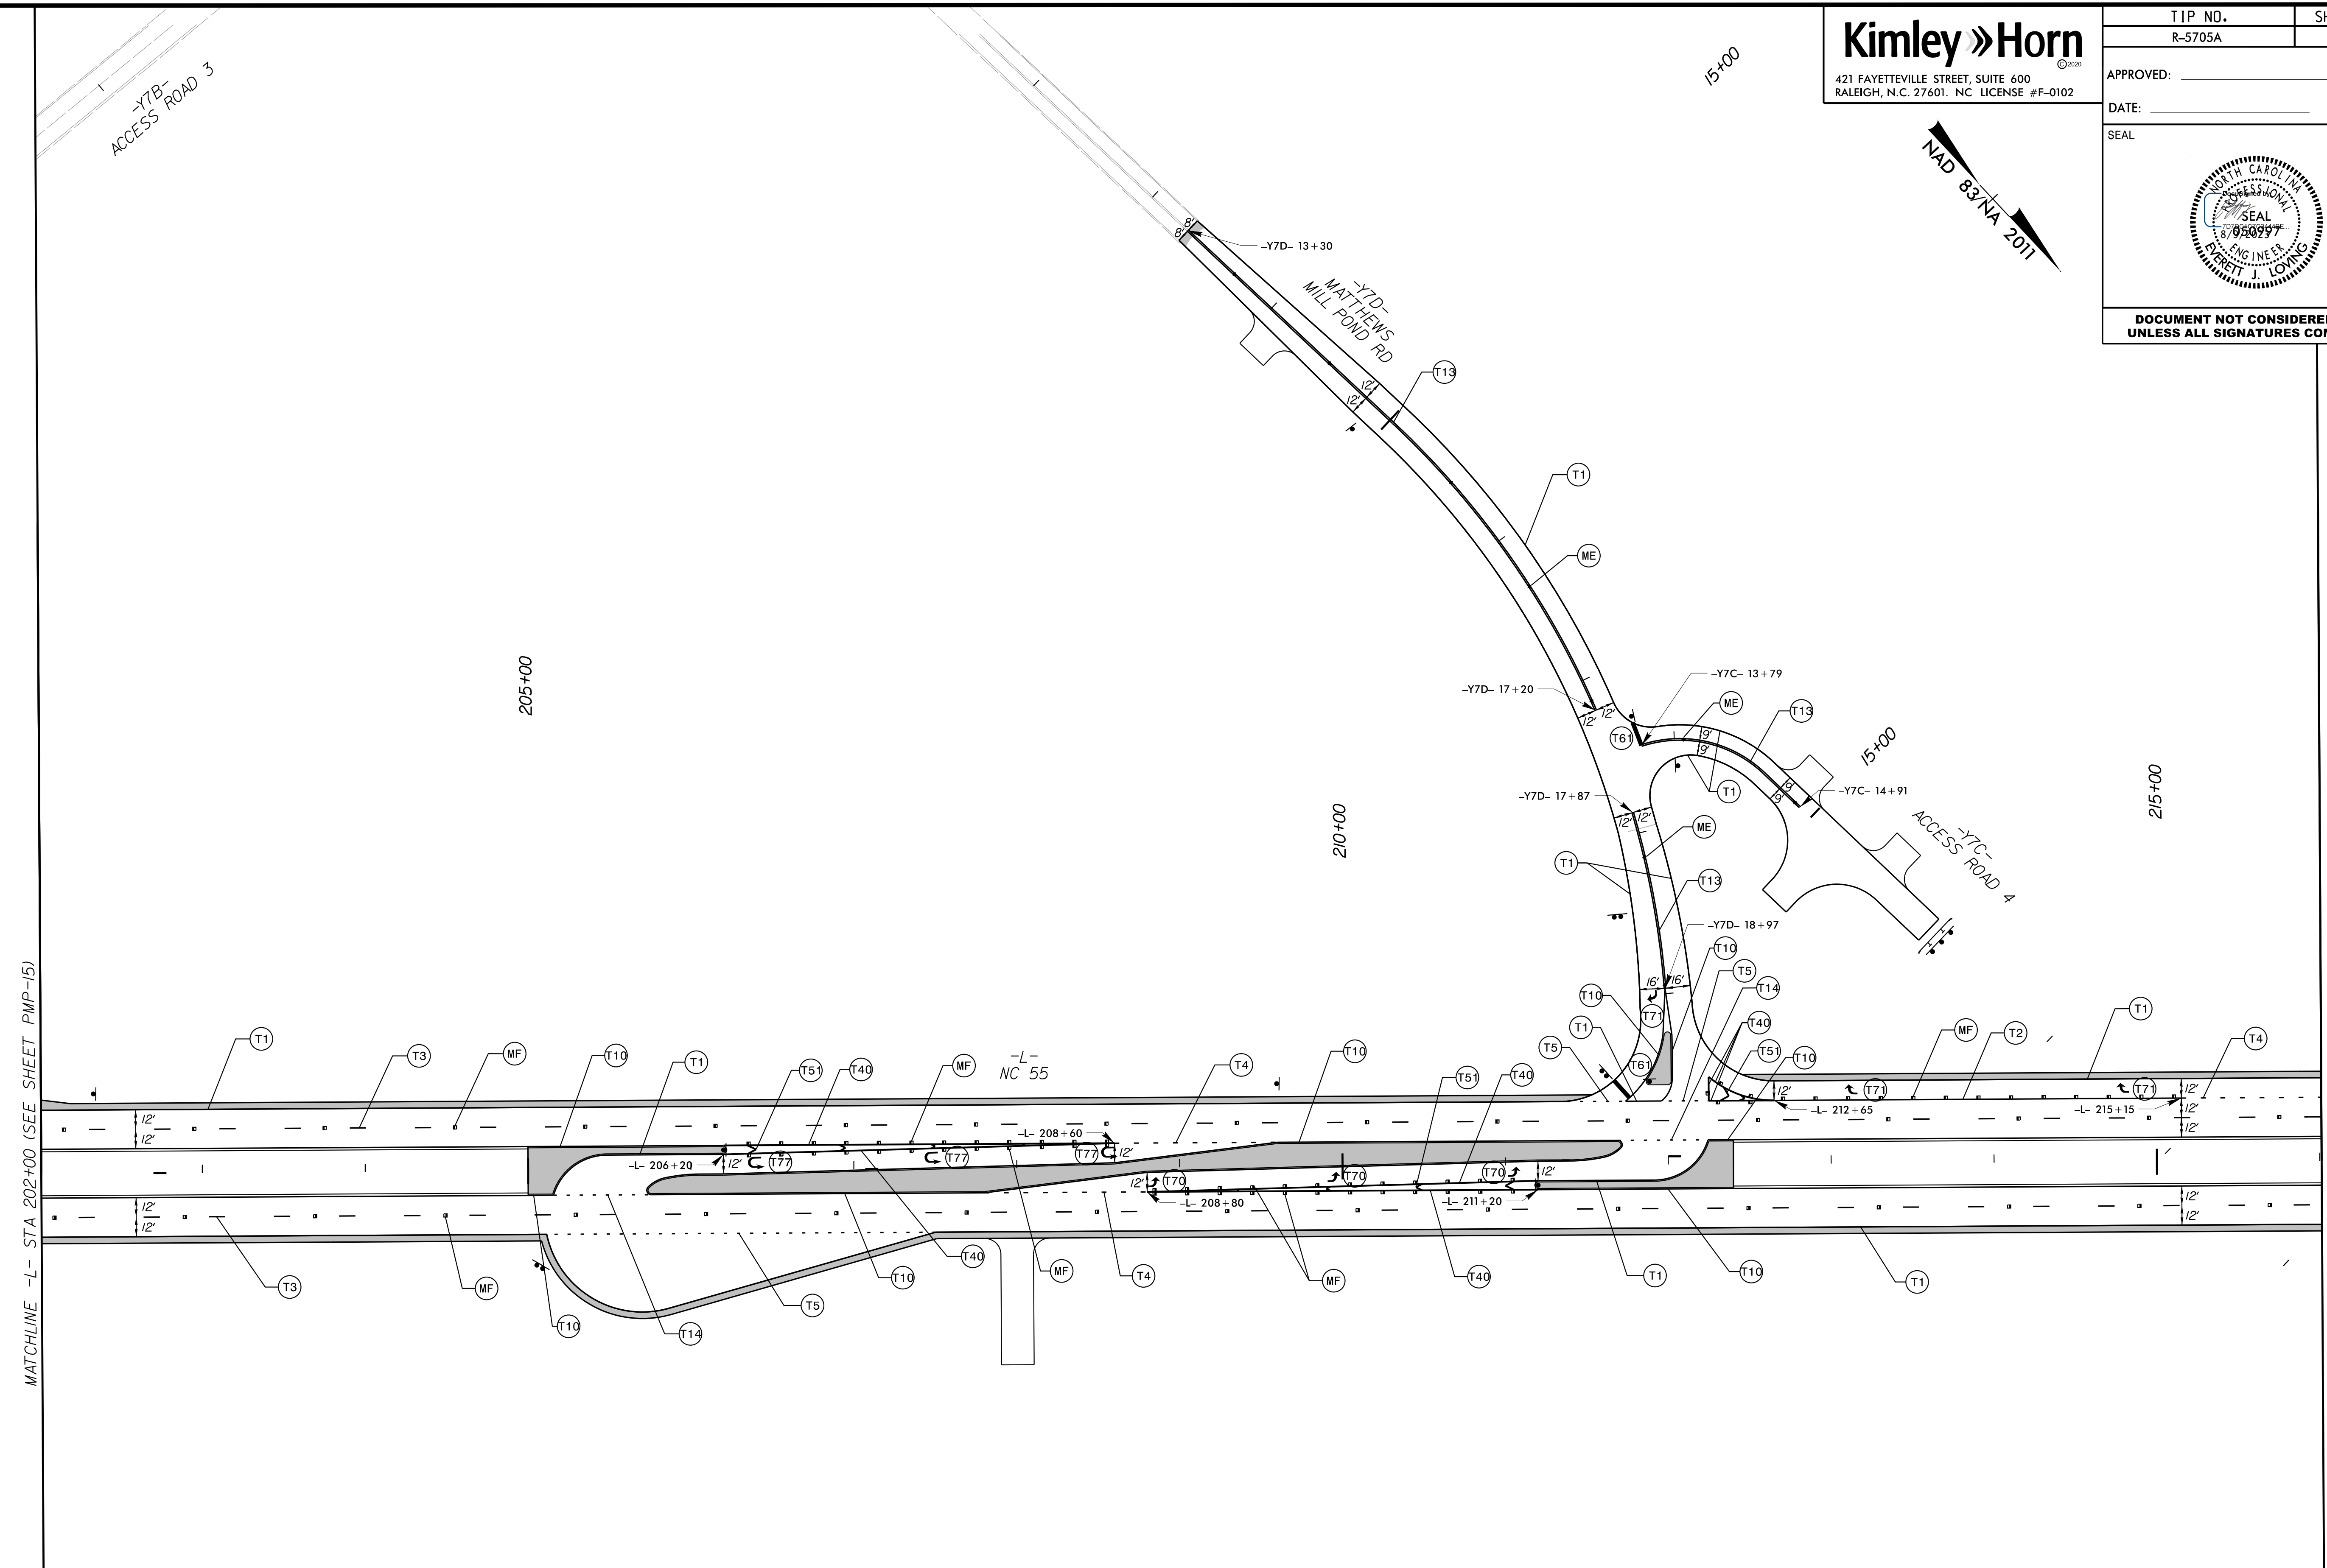


TIP NO. R-5705A	SHEET NO. PMP-16
APPROVED: _____	
DATE: _____	
SEAL	
	
DOCUMENT NOT CONSIDERED FINAL UNLESS ALL SIGNATURES COMPLETED	

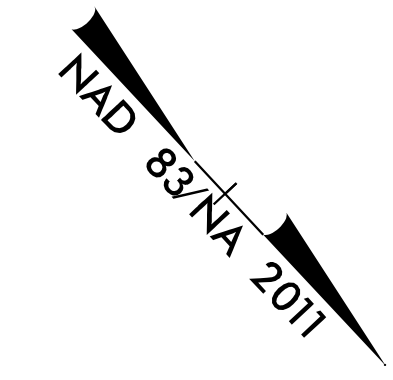

K:\PAL_Roadway\01036479 - R-5705A - NC 55\Signing and Definition\Plans\R5705A_ry_pmp_psh_16.dgn

8/9/2023

MATCHLINE -L- STA 202+00 (SEE SHEET PMP-15)

MATCHLINE -L- STA 216+00 (SEE SHEET PMP-17)

PAVEMENT MARKING DETAIL