

**CLEARING AND GRUBBING
EROSION CONTROL FOR
CONSTRUCTION SHEET 16**

NOTE:
PLACE TEMPORARY ROCK SEDIMENT DAMS TYPE - B
AND TEMPORARY ROCK SILT CHECKS TYPE - A AT
DRAINAGE OUTLETS.


NOTES: ANY DEVIATION FROM OPTIONS GIVEN WILL
REQUIRE PRIOR APPROVAL BY ENGINEER.

ADDITIONAL EROSION CONTROL DEVICES MAY
NEED TO BE INSTALLED AS DIRECTED BY THE
ENGINEER.


5/14/99

REVISIONS

NAD 83 NA 2011

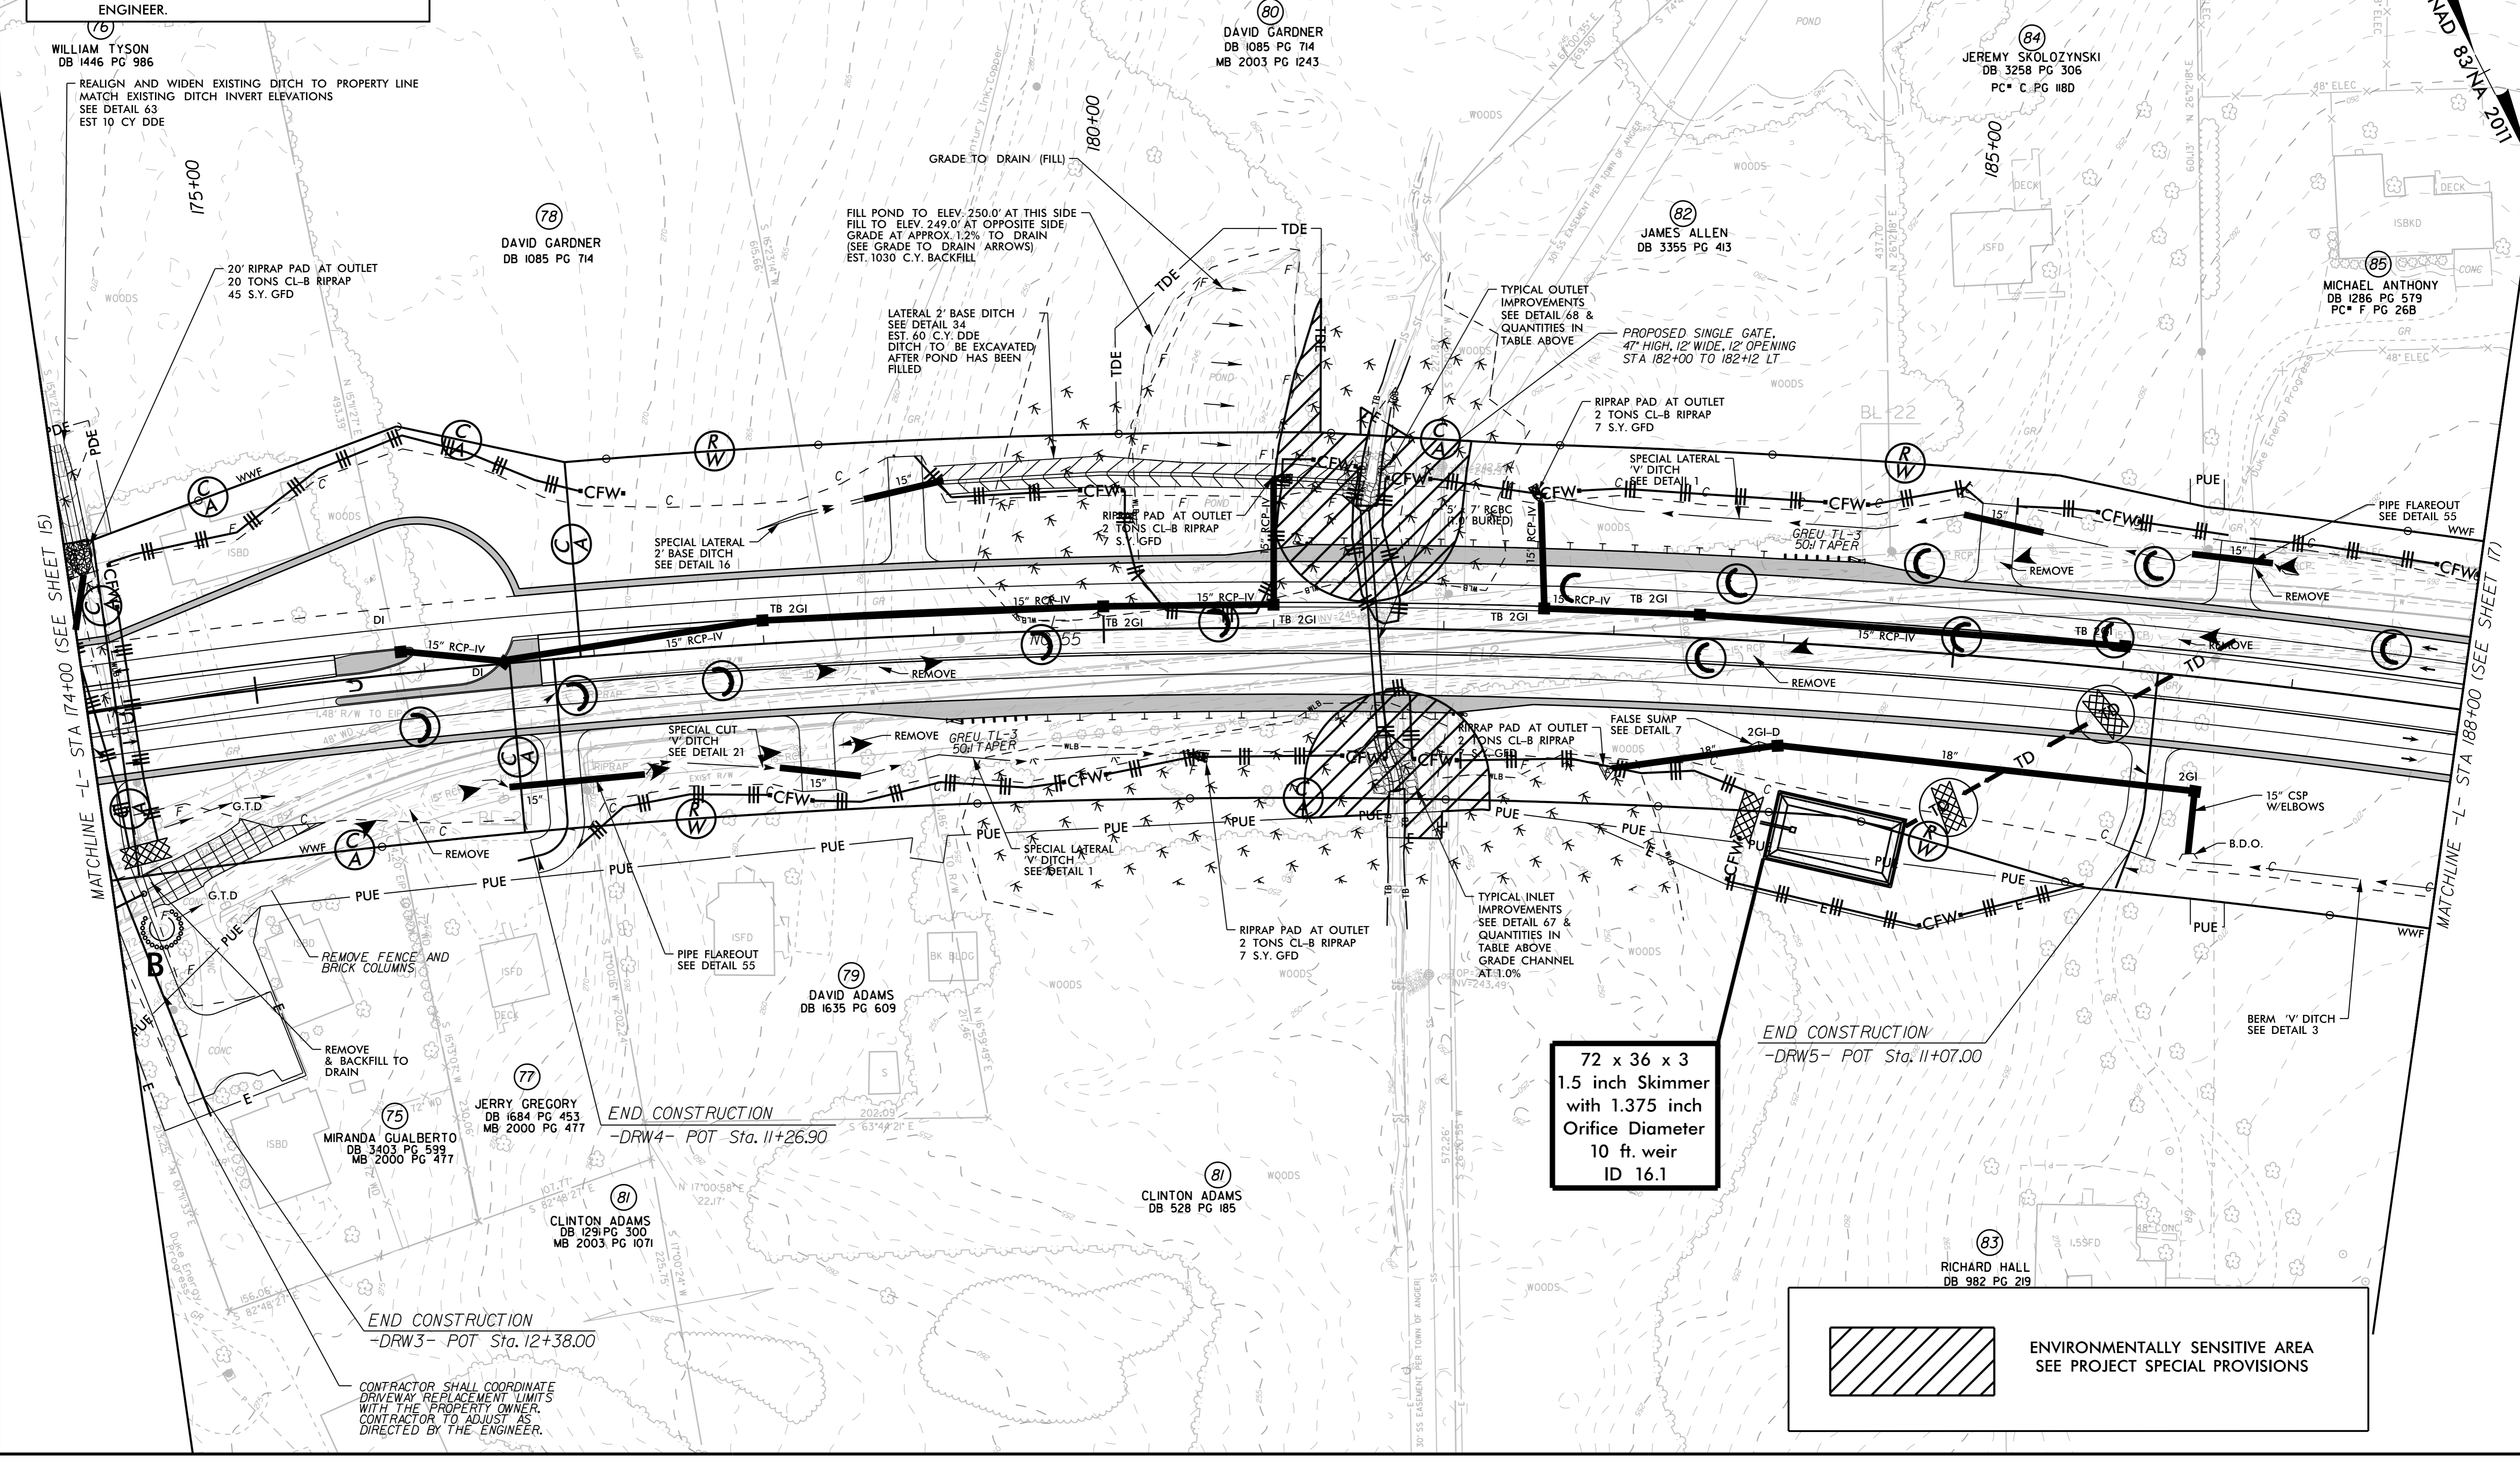

**72 x 36 x 3
1.5 inch Skimmer
with 1.375 inch
Orifice Diameter
10 ft. weir
ID 16.1**

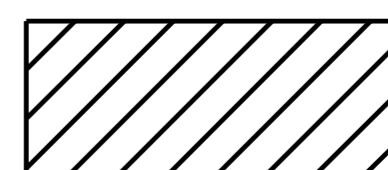 ENVIRONMENTALLY SENSITIVE AREA
SEE PROJECT SPECIAL PROVISIONS

CONTRACTOR SHALL COORDINATE
DRIVEWAY REPLACEMENT LIMITS
WITH THE PROPERTY OWNER.
CONTRACTOR TO ADJUST AS
DIRECTED BY THE ENGINEER.