


5/14/99

FINAL  
EROSION CONTROL FOR  
CONSTRUCTION SHEET 22

NOTES: ANY DEVIATION FROM OPTIONS GIVEN WILL  
REQUIRE PRIOR APPROVAL BY ENGINEER.  
  
ADDITIONAL EROSION CONTROL DEVICES MAY  
NEED TO BE INSTALLED AS DIRECTED BY THE  
ENGINEER.

**Kimley » Horn**  
P.O. BOX 33068 • RALEIGH, N.C. 27636-3068

PROJECT REFERENCE NO.	SHEET NO.
R-5705A	EC-42/CONST.22
RW SHEET NO. 22	
ROADWAY DESIGN ENGINEER	HYDRAULICS ENGINEER

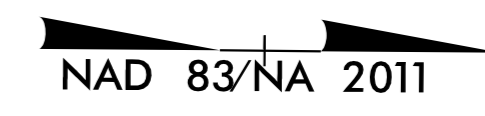

REVISIONS

DAVID GARDNER  
DB 1085 PG 174  
PC\*1PG 253

TRACY PERRY  
DB 802 PG 325

116  
GORDAN SARTIN  
DB 232 PG 153  
MB 2005 PG 923

119  
GORDON SARTIN  
DB 568 PG 60  
MB 2005 PG 923

117  
DAVID GARDNER  
DB 3103 PG 553

90  
CLAY GARDNER  
DB 2983 PG 694  
MB 2005 PG 923



MATCHLINE -Y7D- STA 12+50 (SEE SHEET 18)

MATCHLINE (SEE SHEET 18)