
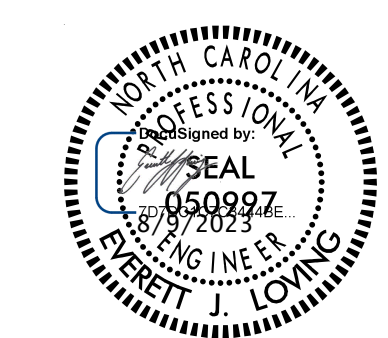


TIP NO. R-5705A	SHEET NO. SIGN-8
APPROVED: _____	
DATE: _____	
SEAL	
	
<b>DOCUMENT NOT CONSIDERED FINAL UNLESS ALL SIGNATURES COMPLETED</b>	

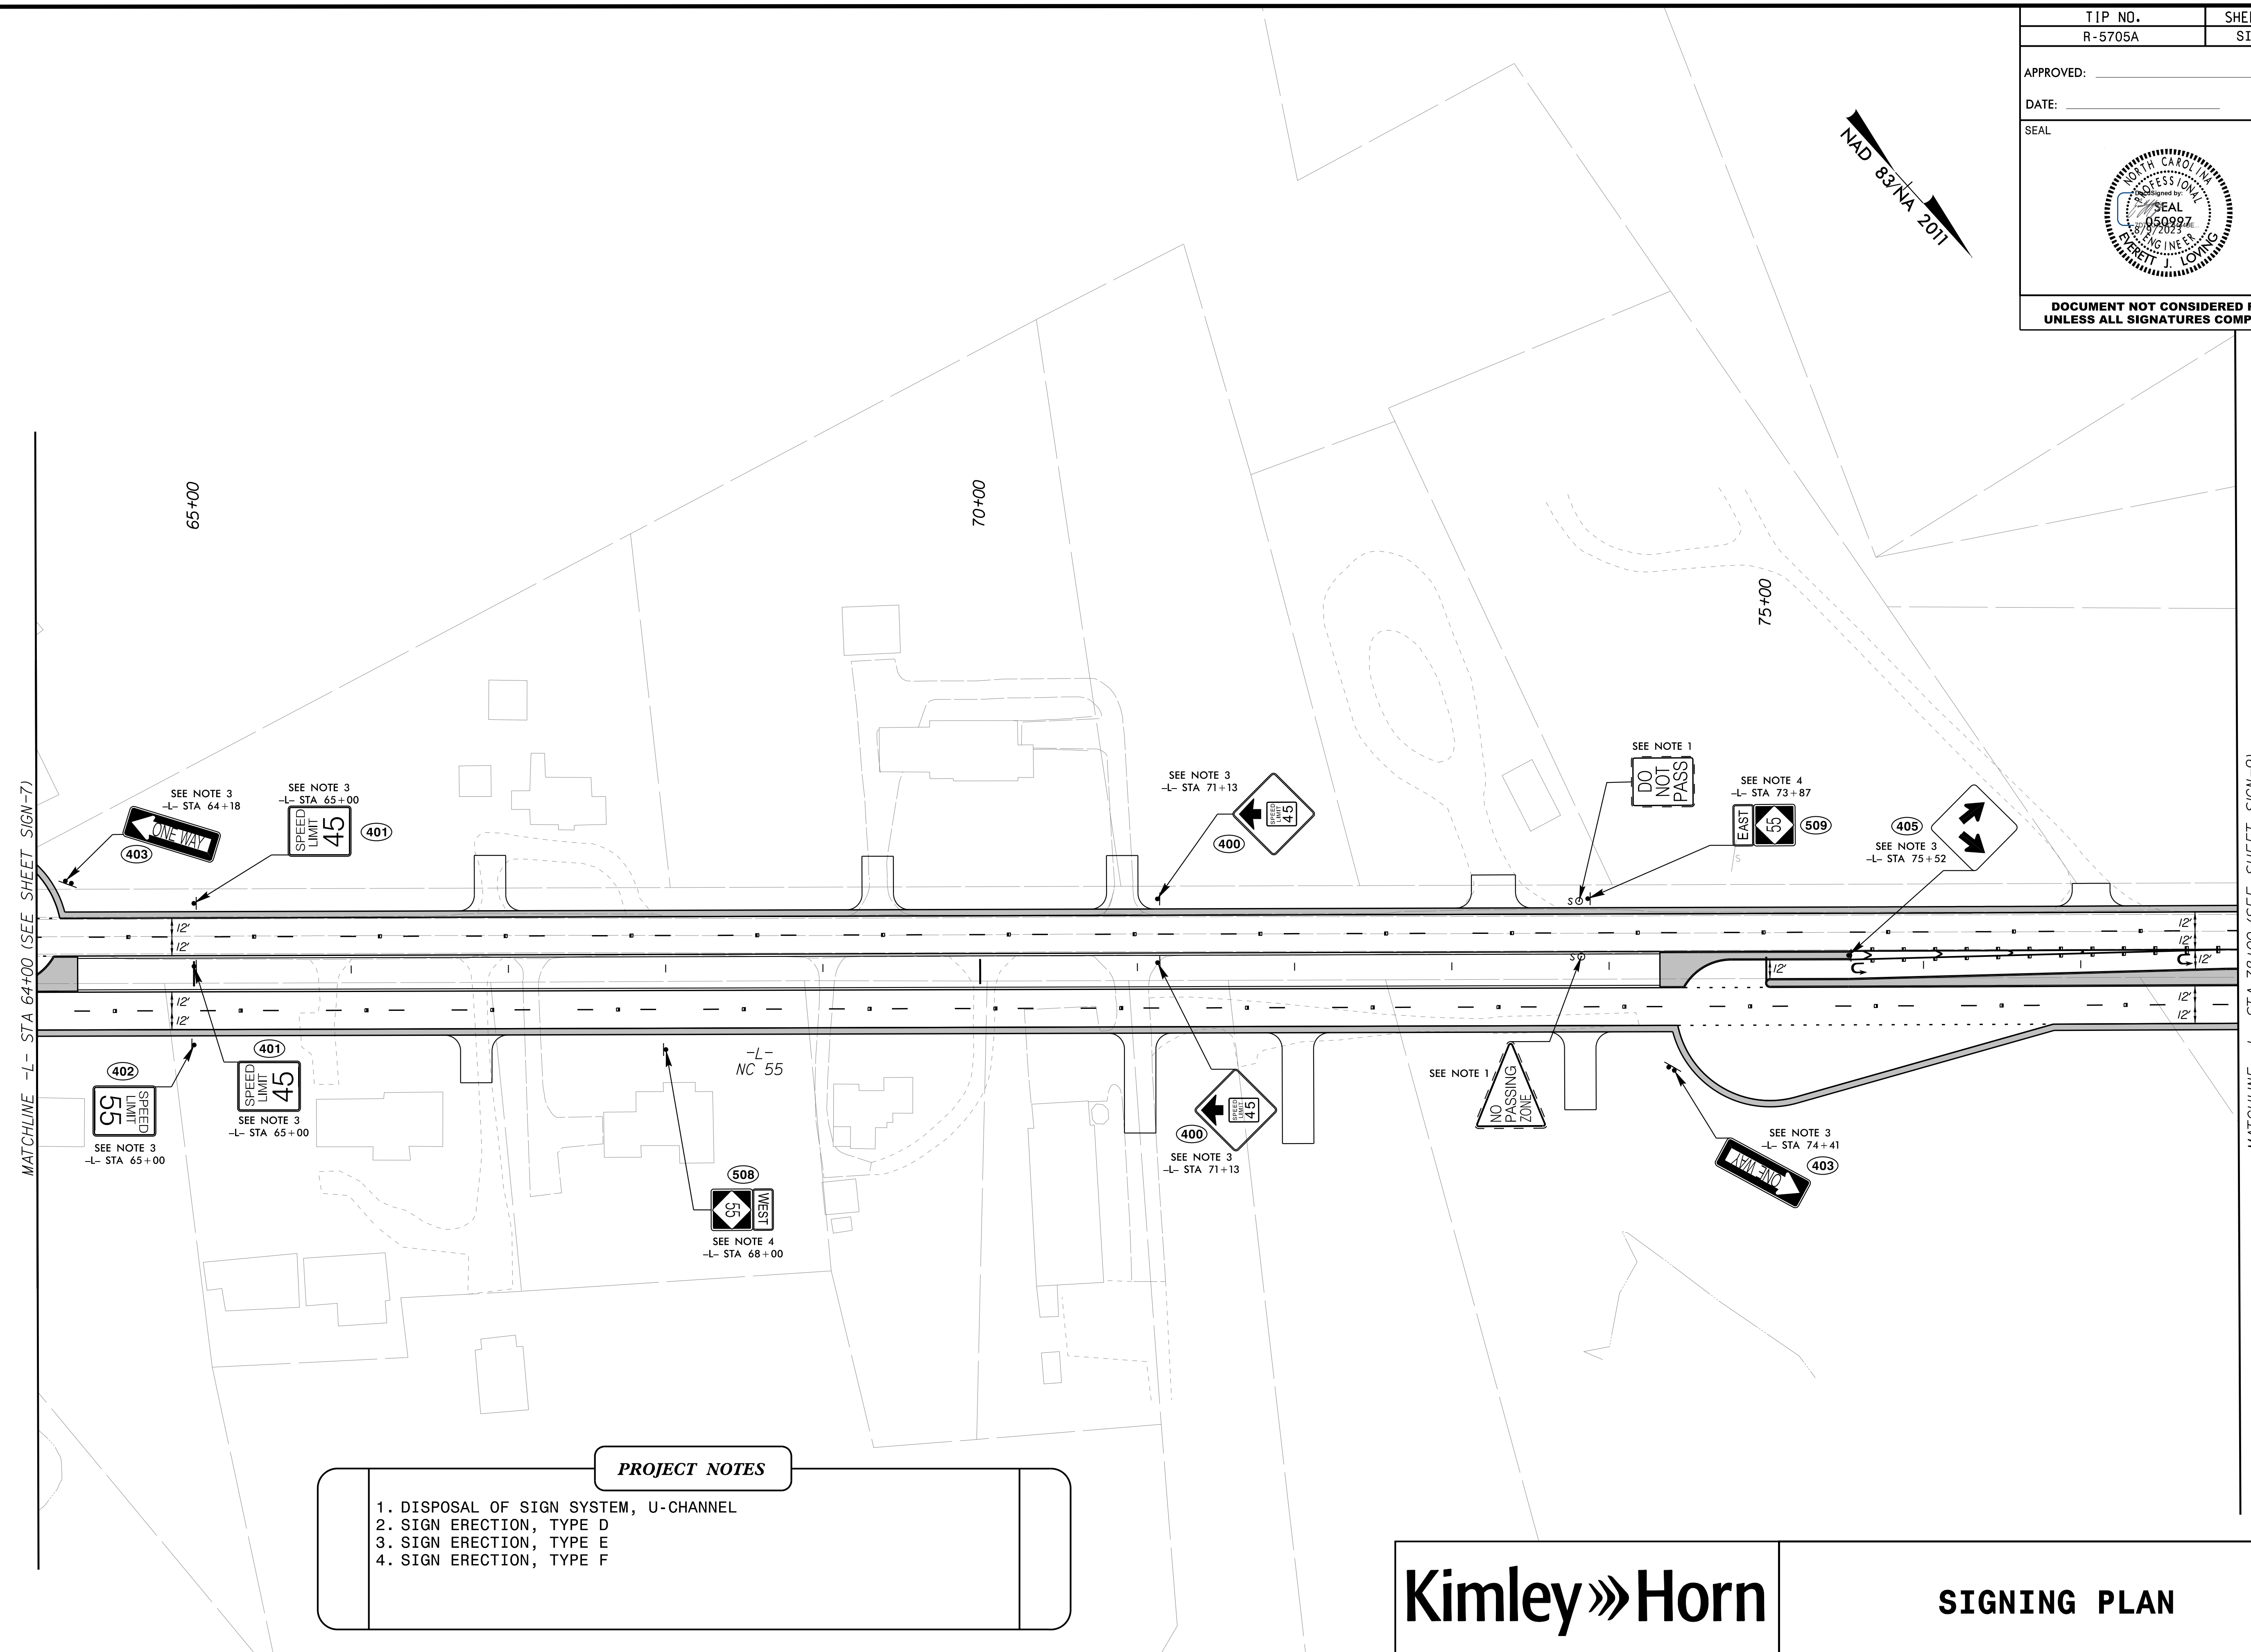

MATCHLINE -L- STA 64+00 (SEE SHEET SIGN-7)

MATCHLINE -L- STA 78+00 (SEE SHEET SIGN-9)

- PROJECT NOTES**

  1. DISPOSAL OF SIGN SYSTEM, U-CHANNEL
  2. SIGN ERECTION, TYPE D
  3. SIGN ERECTION, TYPE E
  4. SIGN ERECTION, TYPE F

**Kimley»Horn**

**SIGNING PLAN**

K:\RAL\_Roadway\01036479 - R-5705A - NC 55\Signing and Delineation\Plans\R5705A\_rdy\_sgn\_psh\_08.dgn

8/9/2023