
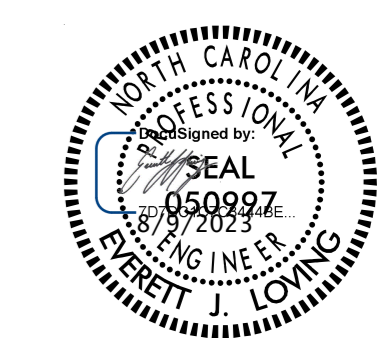


TIP NO. R-5705A	SHEET NO. SIGN-11
APPROVED: _____	
DATE: _____	
SEAL	
	
DOCUMENT NOT CONSIDERED FINAL UNLESS ALL SIGNATURES COMPLETED	

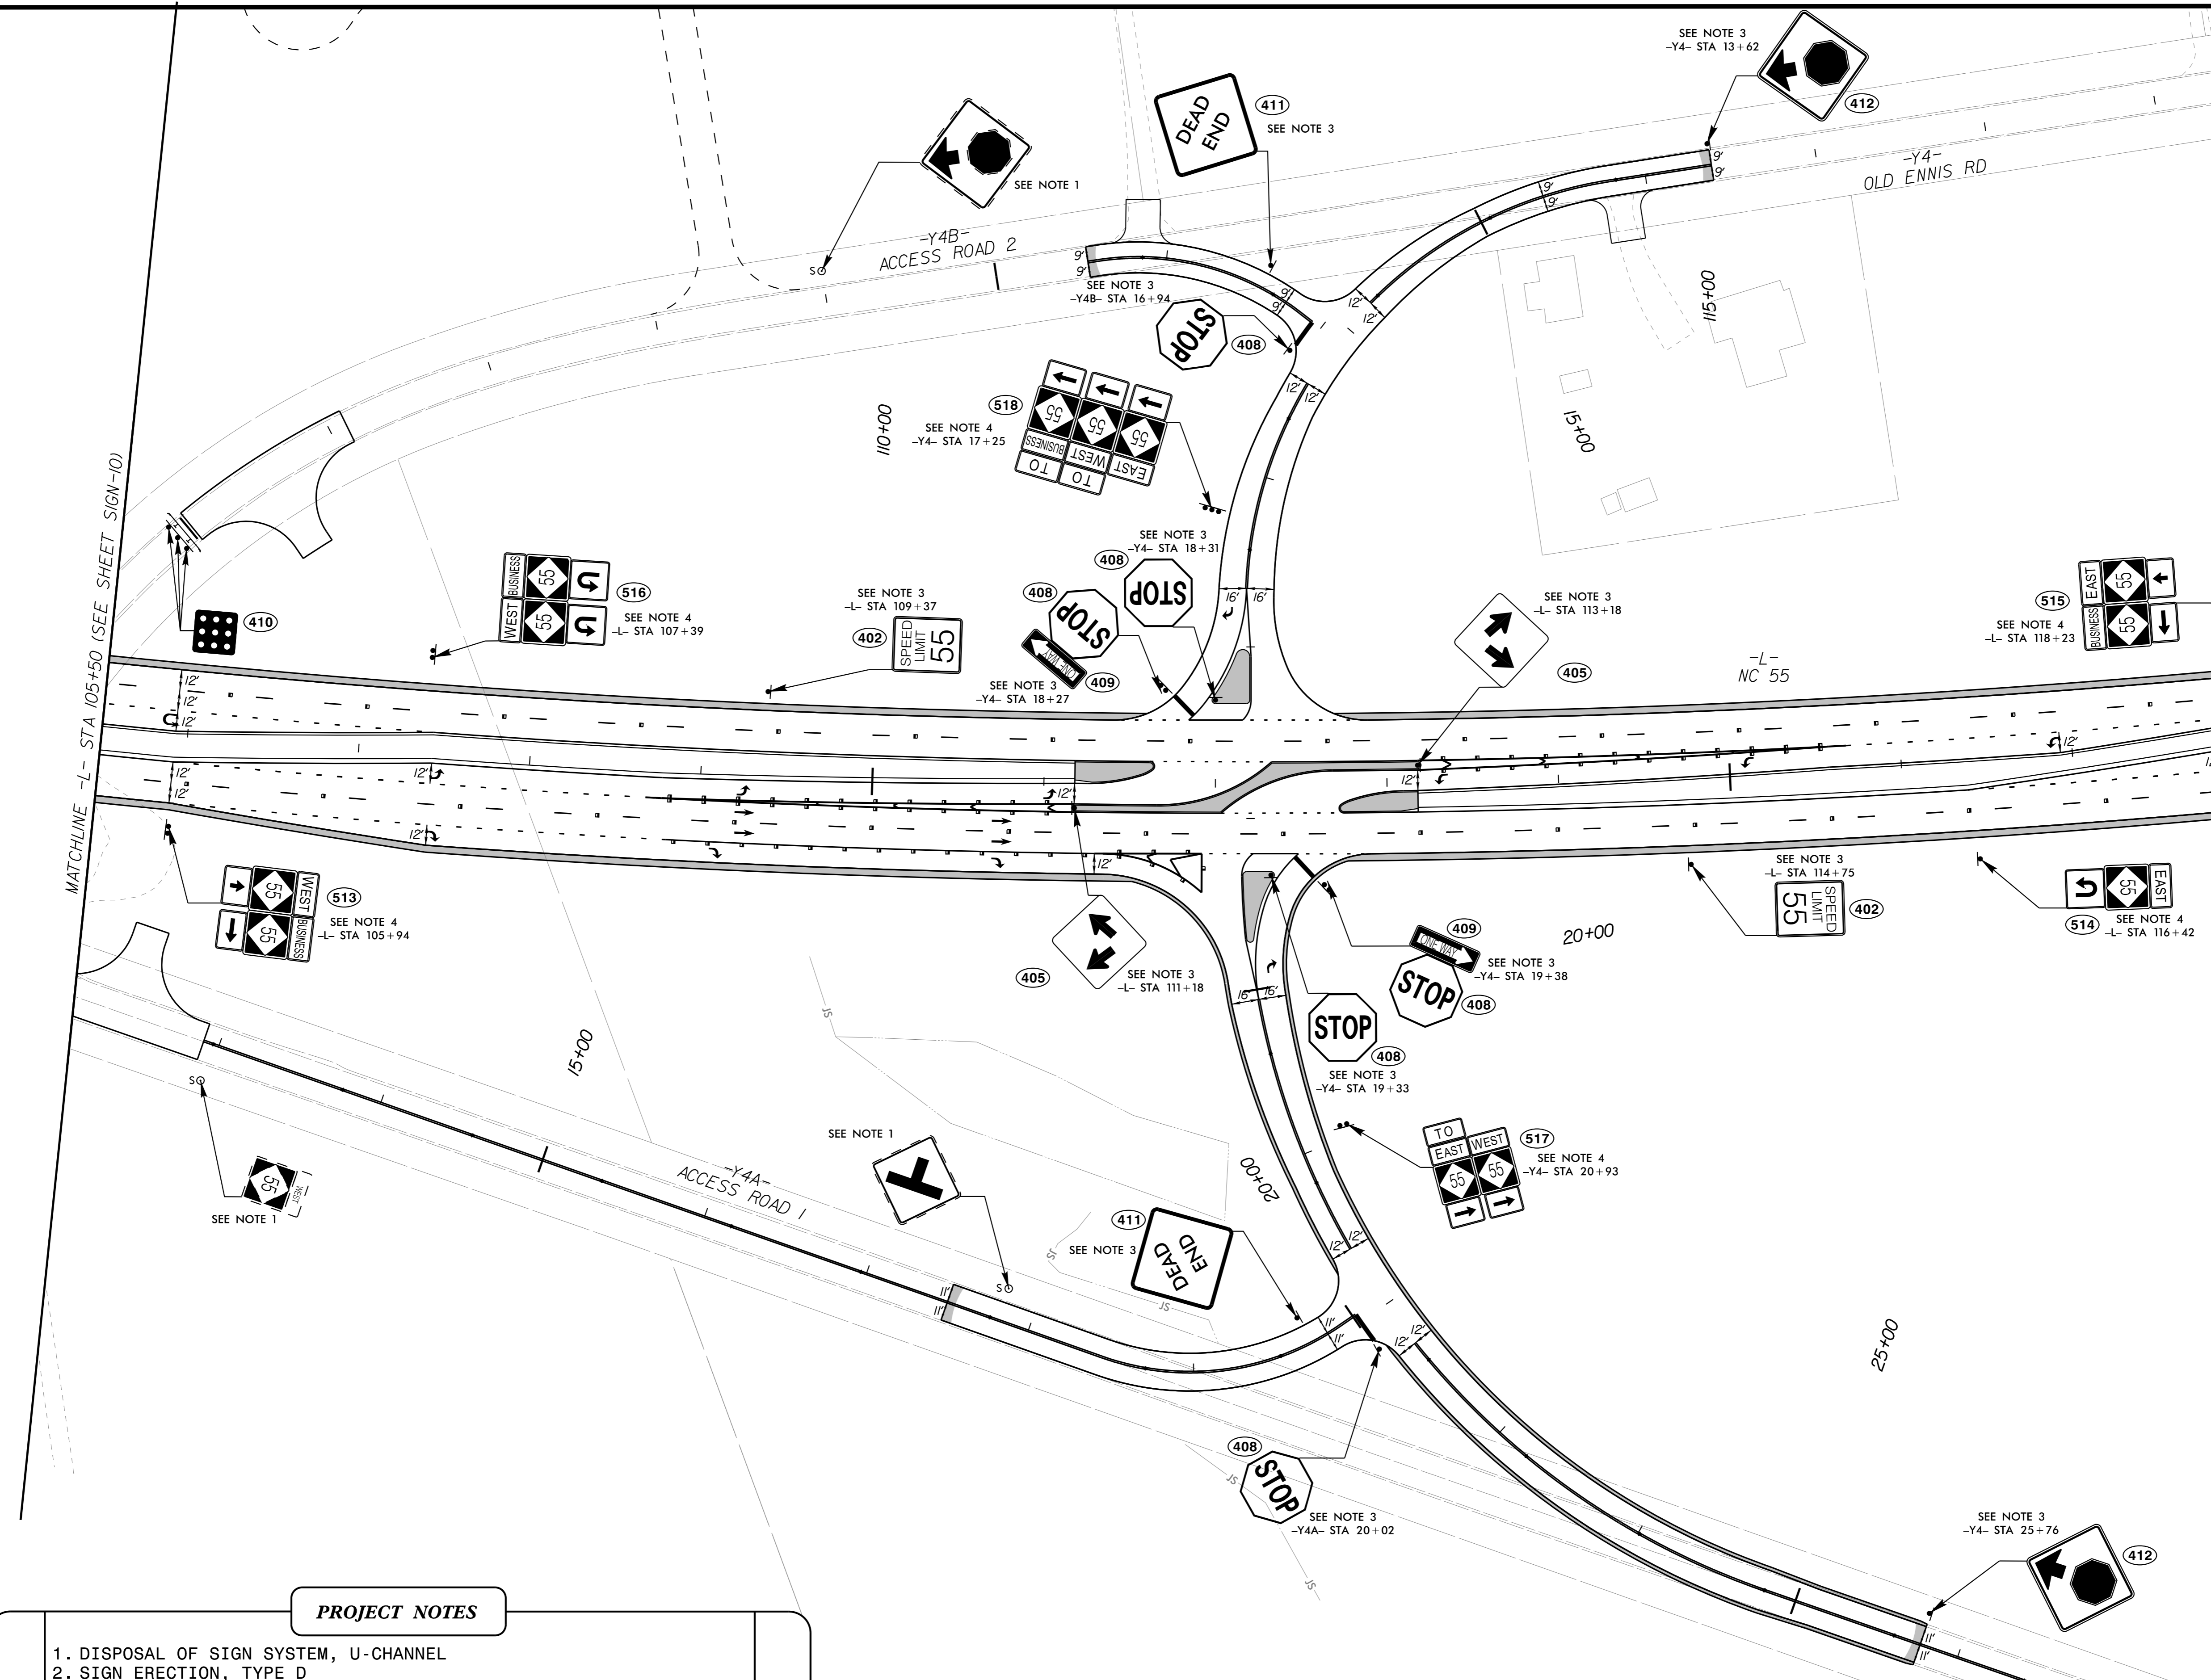

PROJECT NOTES

1. DISPOSAL OF SIGN SYSTEM, U-CHANNEL
2. SIGN ERECTION, TYPE D
3. SIGN ERECTION, TYPE E
4. SIGN ERECTION, TYPE F

Kimley»Horn

SIGNING PLAN

K:\VIAL_Roadway\01036479 - R-5705A - NC 55 Signing and Delineation\Plans\R5705A_rdy_sgn_psh_11.dgn 8/9/2023