
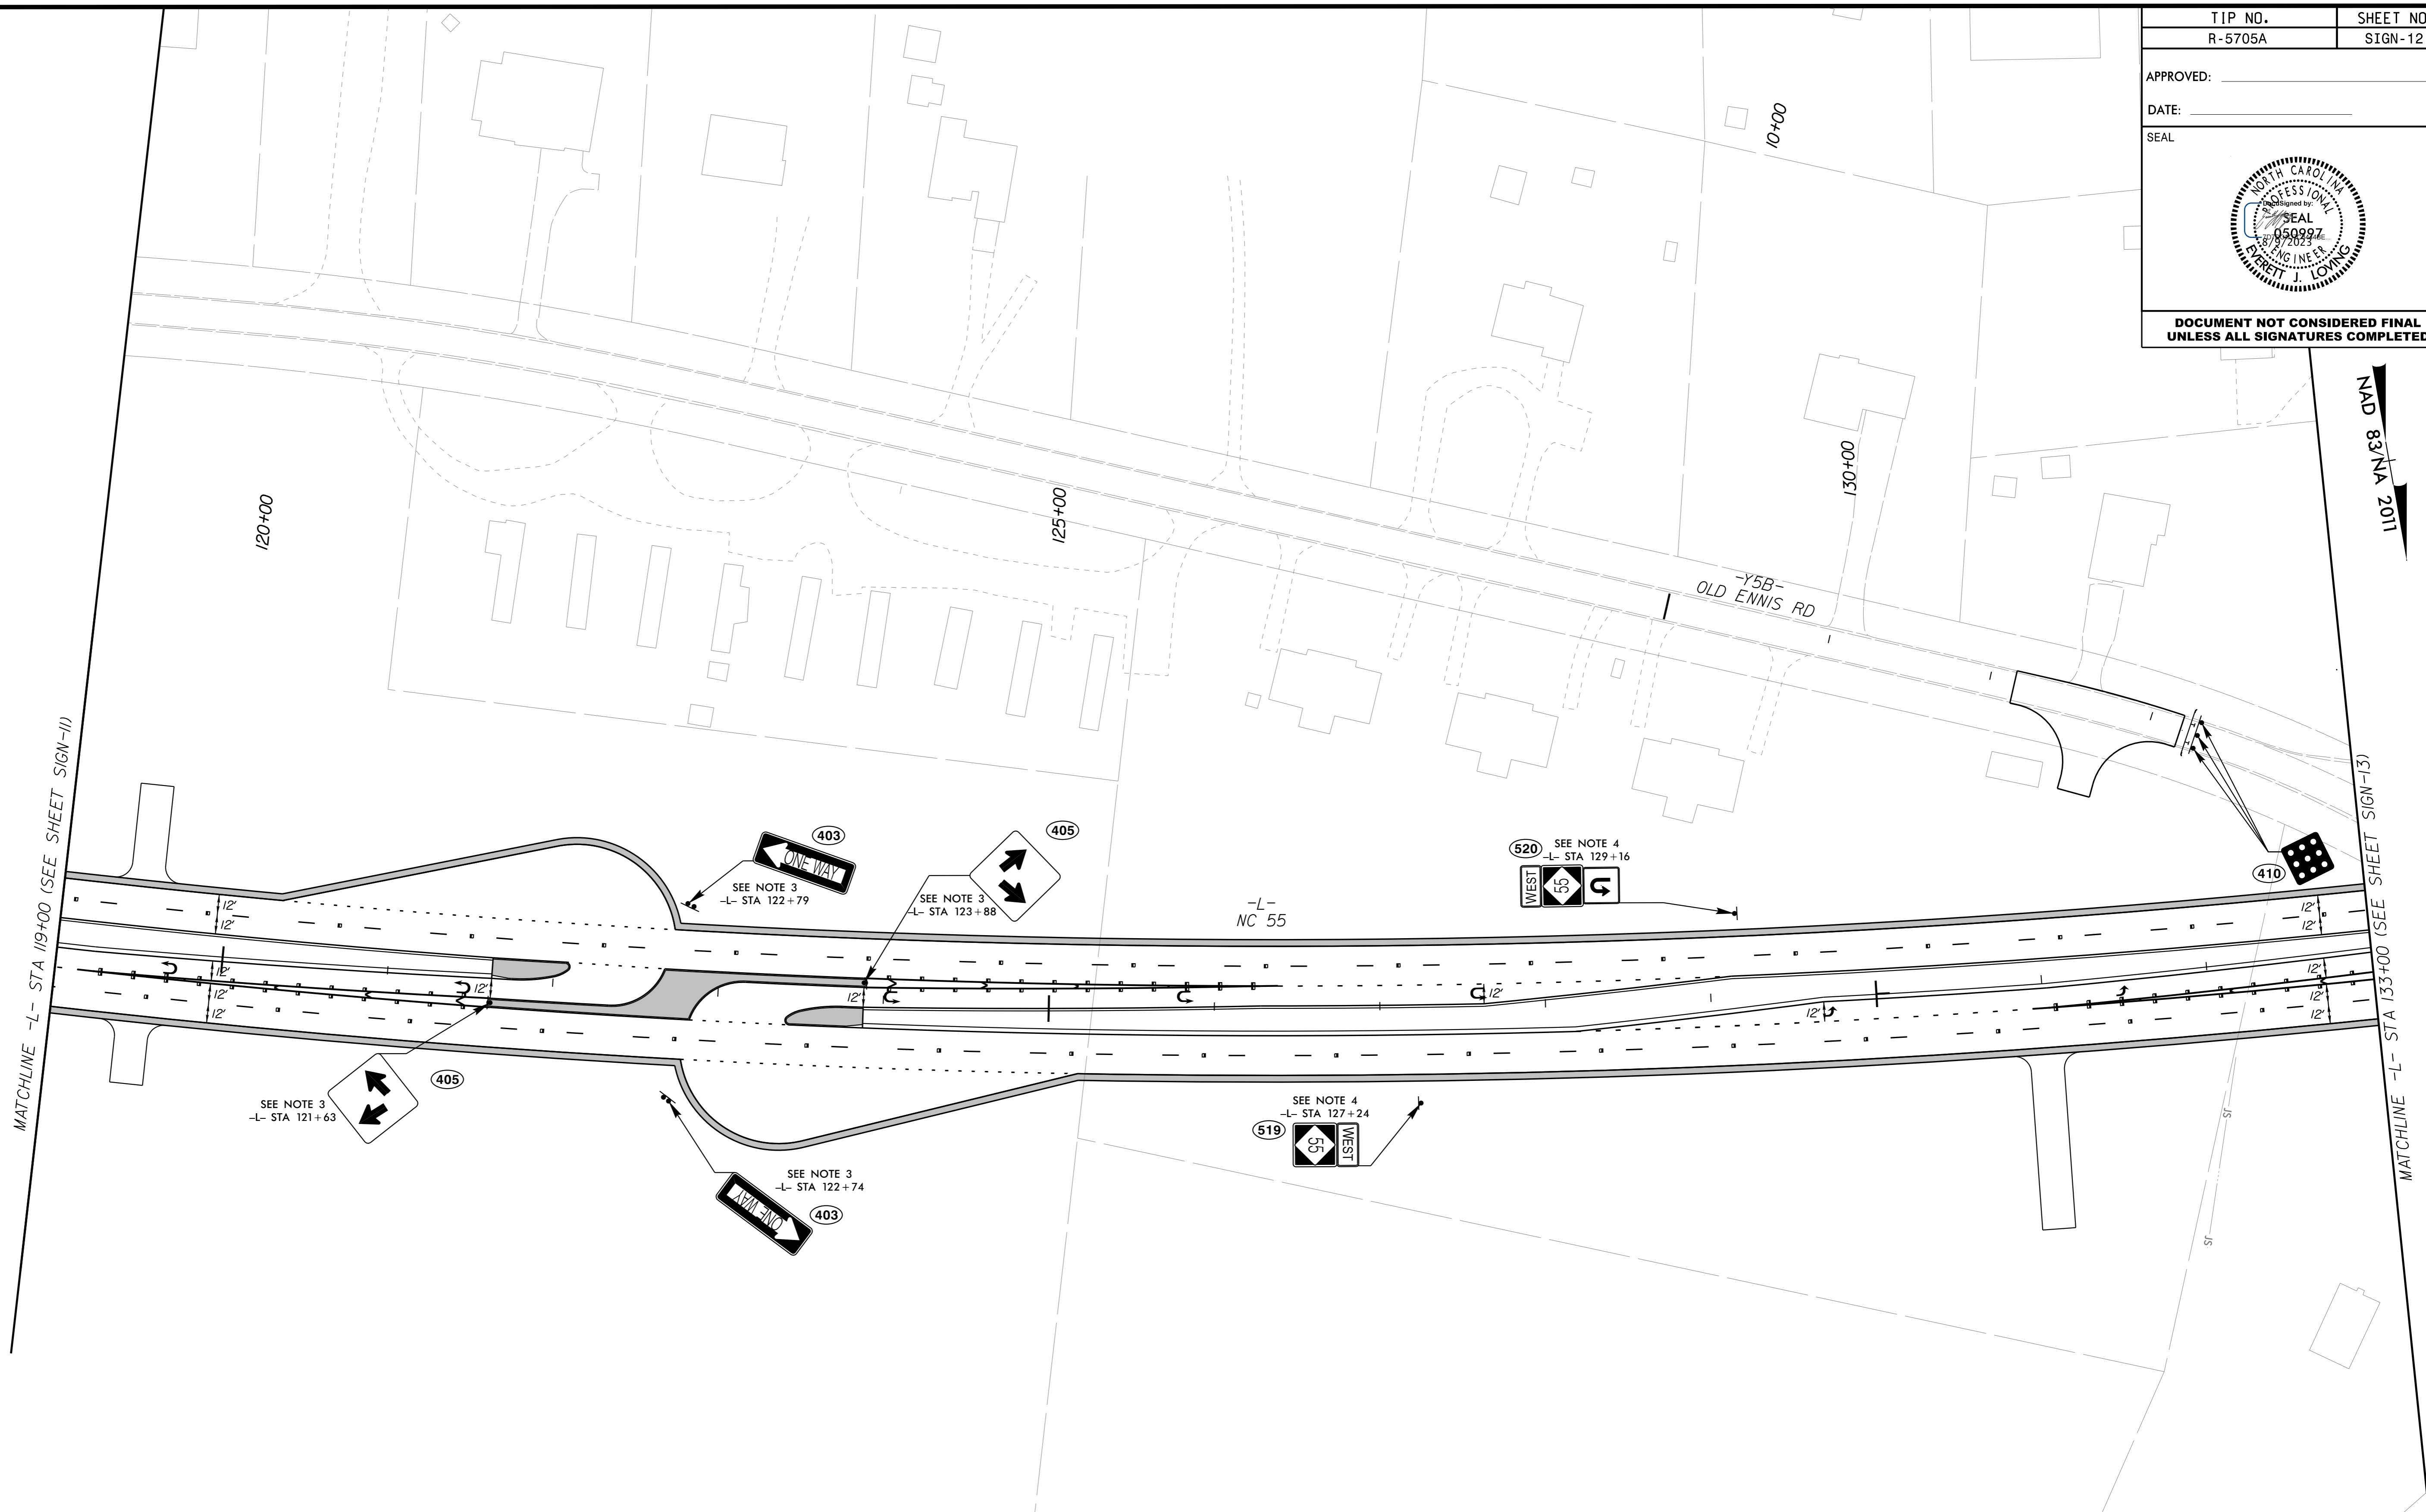


TIP NO. R-5705A	SHEET NO. SIGN-12
APPROVED: _____	
DATE: _____	
SEAL	
	
DOCUMENT NOT CONSIDERED FINAL UNLESS ALL SIGNATURES COMPLETED	



K:\RAL\_Roadway\01036479 - R-5705A - NC 55\Signing and Delineation\Plans\R5705A\_rdy\_sgn\_psh\_12.dgn

8/9/2023

- PROJECT NOTES**
1. DISPOSAL OF SIGN SYSTEM, U-CHANNEL
  2. SIGN ERECTION, TYPE D
  3. SIGN ERECTION, TYPE E
  4. SIGN ERECTION, TYPE F



### SIGNING PLAN