
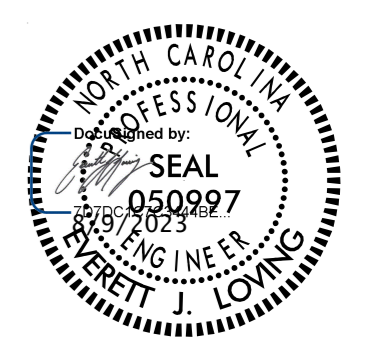


TIP NO. R-5705A	SHEET NO. SIGN-15
APPROVED: _____	
DATE: _____	
SEAL	
	
DOCUMENT NOT CONSIDERED FINAL UNLESS ALL SIGNATURES COMPLETED	

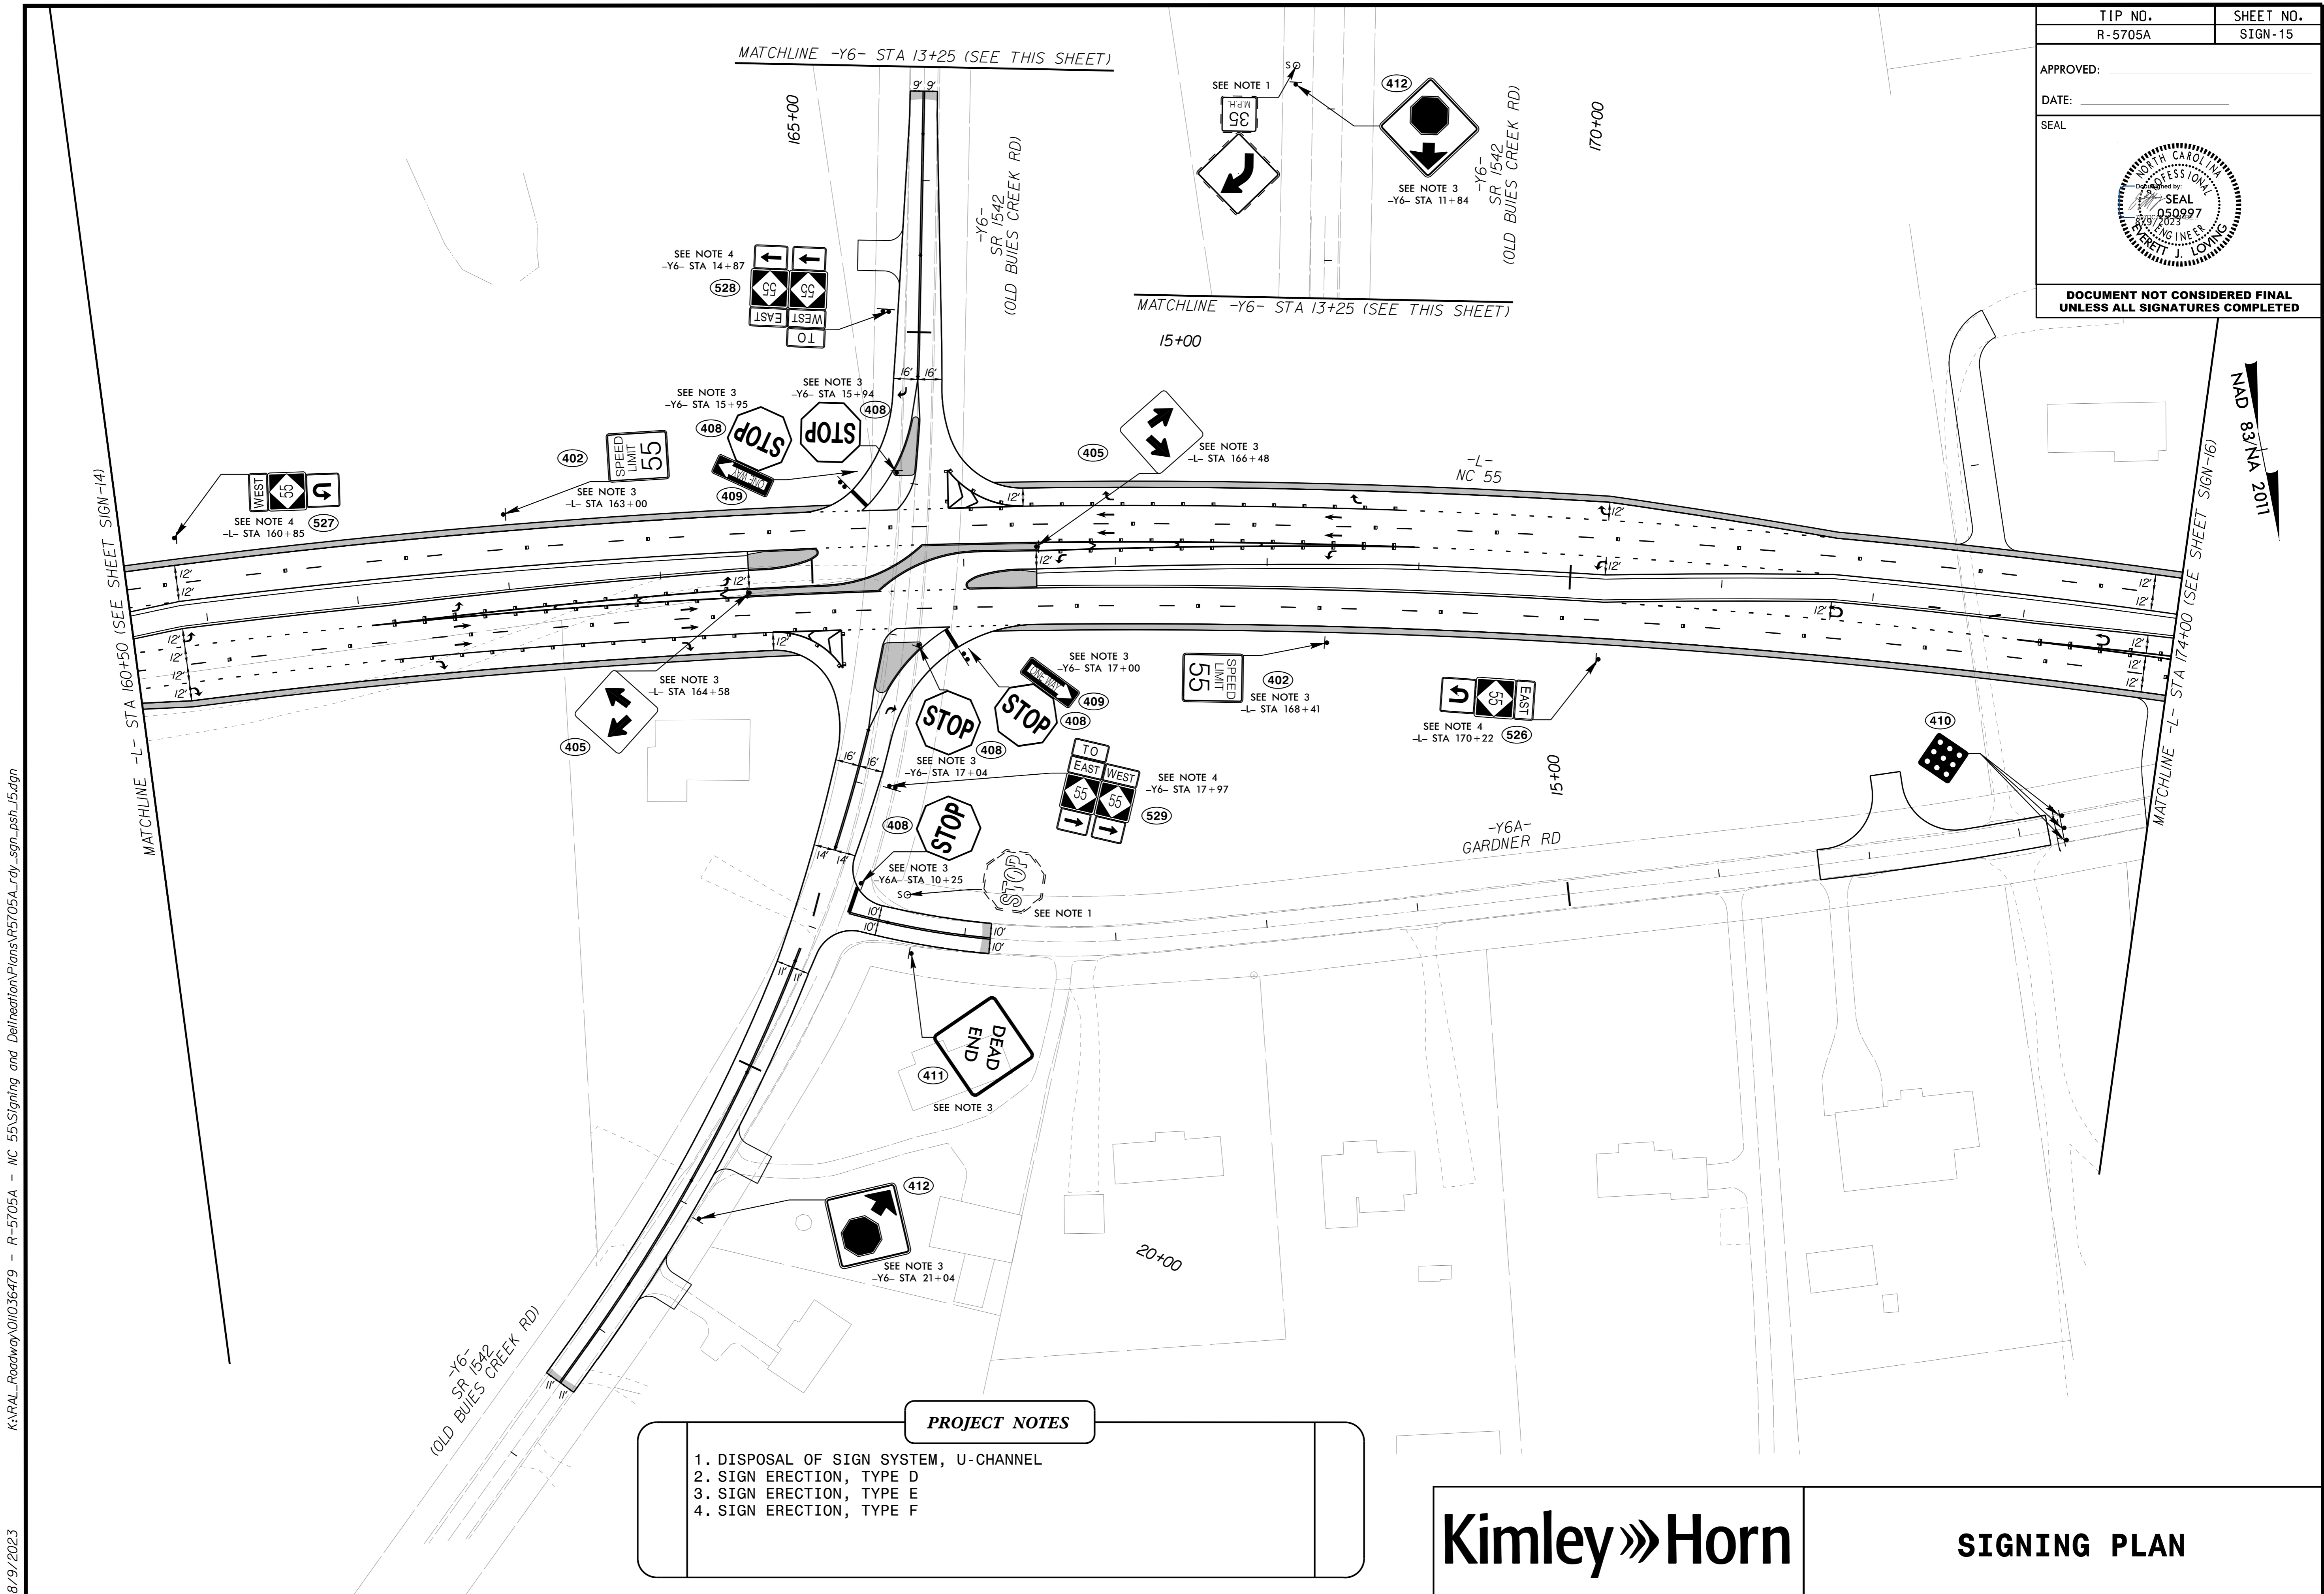

K:\RAL_Roadway\01036479 - R-5705A - NC 55\Signing and Delineation\Plans\5705A_rdy_sgn_psh_15.dgn

8/9/2023

PROJECT NOTES

1. DISPOSAL OF SIGN SYSTEM, U-CHANNEL
2. SIGN ERECTION, TYPE D
3. SIGN ERECTION, TYPE E
4. SIGN ERECTION, TYPE F



SIGNING PLAN

NAD 83/NA 2011

MATCHLINE -L- STA 174+00 (SEE SHEET SIGN-16)

MATCHLINE -L- STA 160+50 (SEE SHEET SIGN-14)

MATCHLINE -Y6- STA 13+25 (SEE THIS SHEET)

MATCHLINE -Y6- STA 13+25 (SEE THIS SHEET)

-Y6A- GARDNER RD

-Y6- SR 1542 (OLD BUIRES CREEK RD)

-Y6- SR 1542 (OLD BUIRES CREEK RD)

-Y6- SR 1542 (OLD BUIRES CREEK RD)

-L- NC 55

DEAD END

SEE NOTE 3

SEE NOTE 3 -Y6- STA 21+04

SEE NOTE 3 -Y6A- STA 10+25

SEE NOTE 3 -Y6- STA 17+04

SEE NOTE 3 -Y6- STA 15+95

SEE NOTE 3 -Y6- STA 14+87

SEE NOTE 3 -L- STA 166+48

SEE NOTE 3 -Y6- STA 11+84

SEE NOTE 4 -L- STA 170+22

SEE NOTE 1

SEE NOTE 3 -L- STA 164+58

SEE NOTE 3 -L- STA 163+00

SEE NOTE 4 -L- STA 160+85



SEE NOTE 1

SEE NOTE 1

