
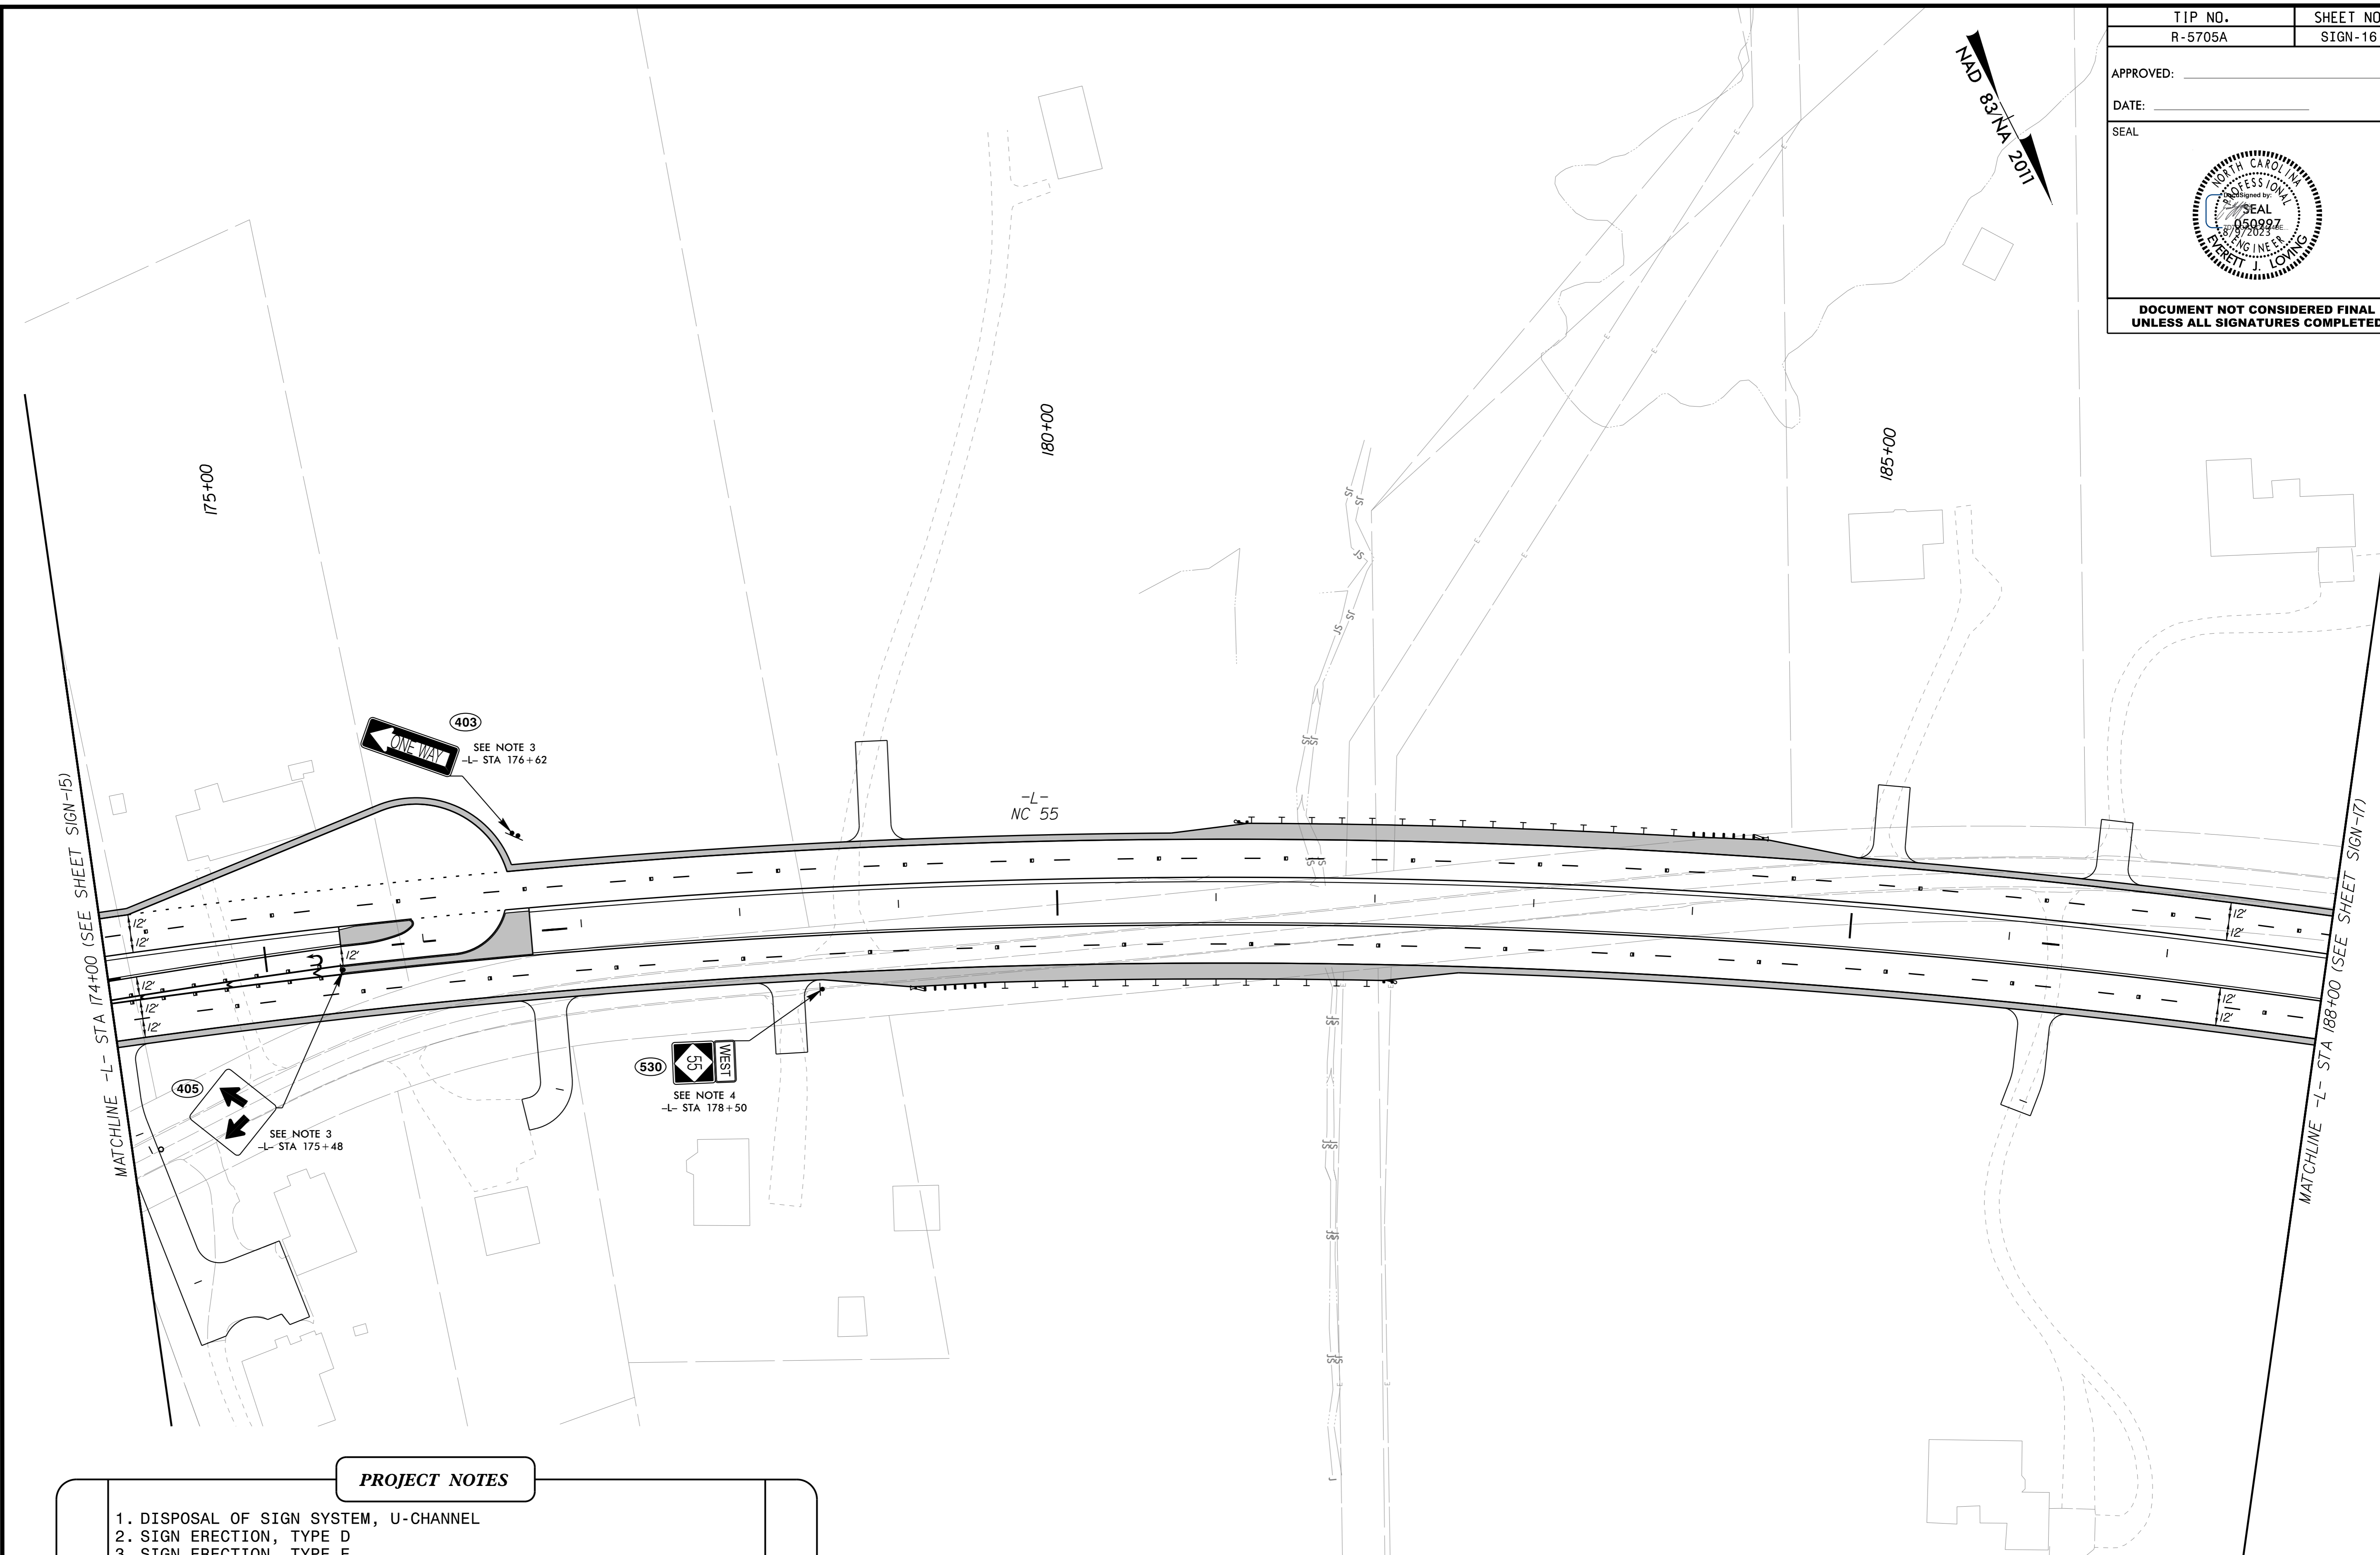


K:\FRAL\_Roadway\01036479 - R-5705A - NC 55\Signing and Delineation\Plans\R5705A\_rdy\_sgn\_psh\_16.dgn

8/9/2023

TIP NO. R-5705A	SHEET NO. SIGN-16
APPROVED: _____	
DATE: _____	
SEAL	
	
<b>DOCUMENT NOT CONSIDERED FINAL UNLESS ALL SIGNATURES COMPLETED</b>	



- PROJECT NOTES**
1. DISPOSAL OF SIGN SYSTEM, U-CHANNEL
  2. SIGN ERECTION, TYPE D
  3. SIGN ERECTION, TYPE E
  4. SIGN ERECTION, TYPE F

# Kimley»Horn

## SIGNING PLAN