


INTERSECTION DETAILS

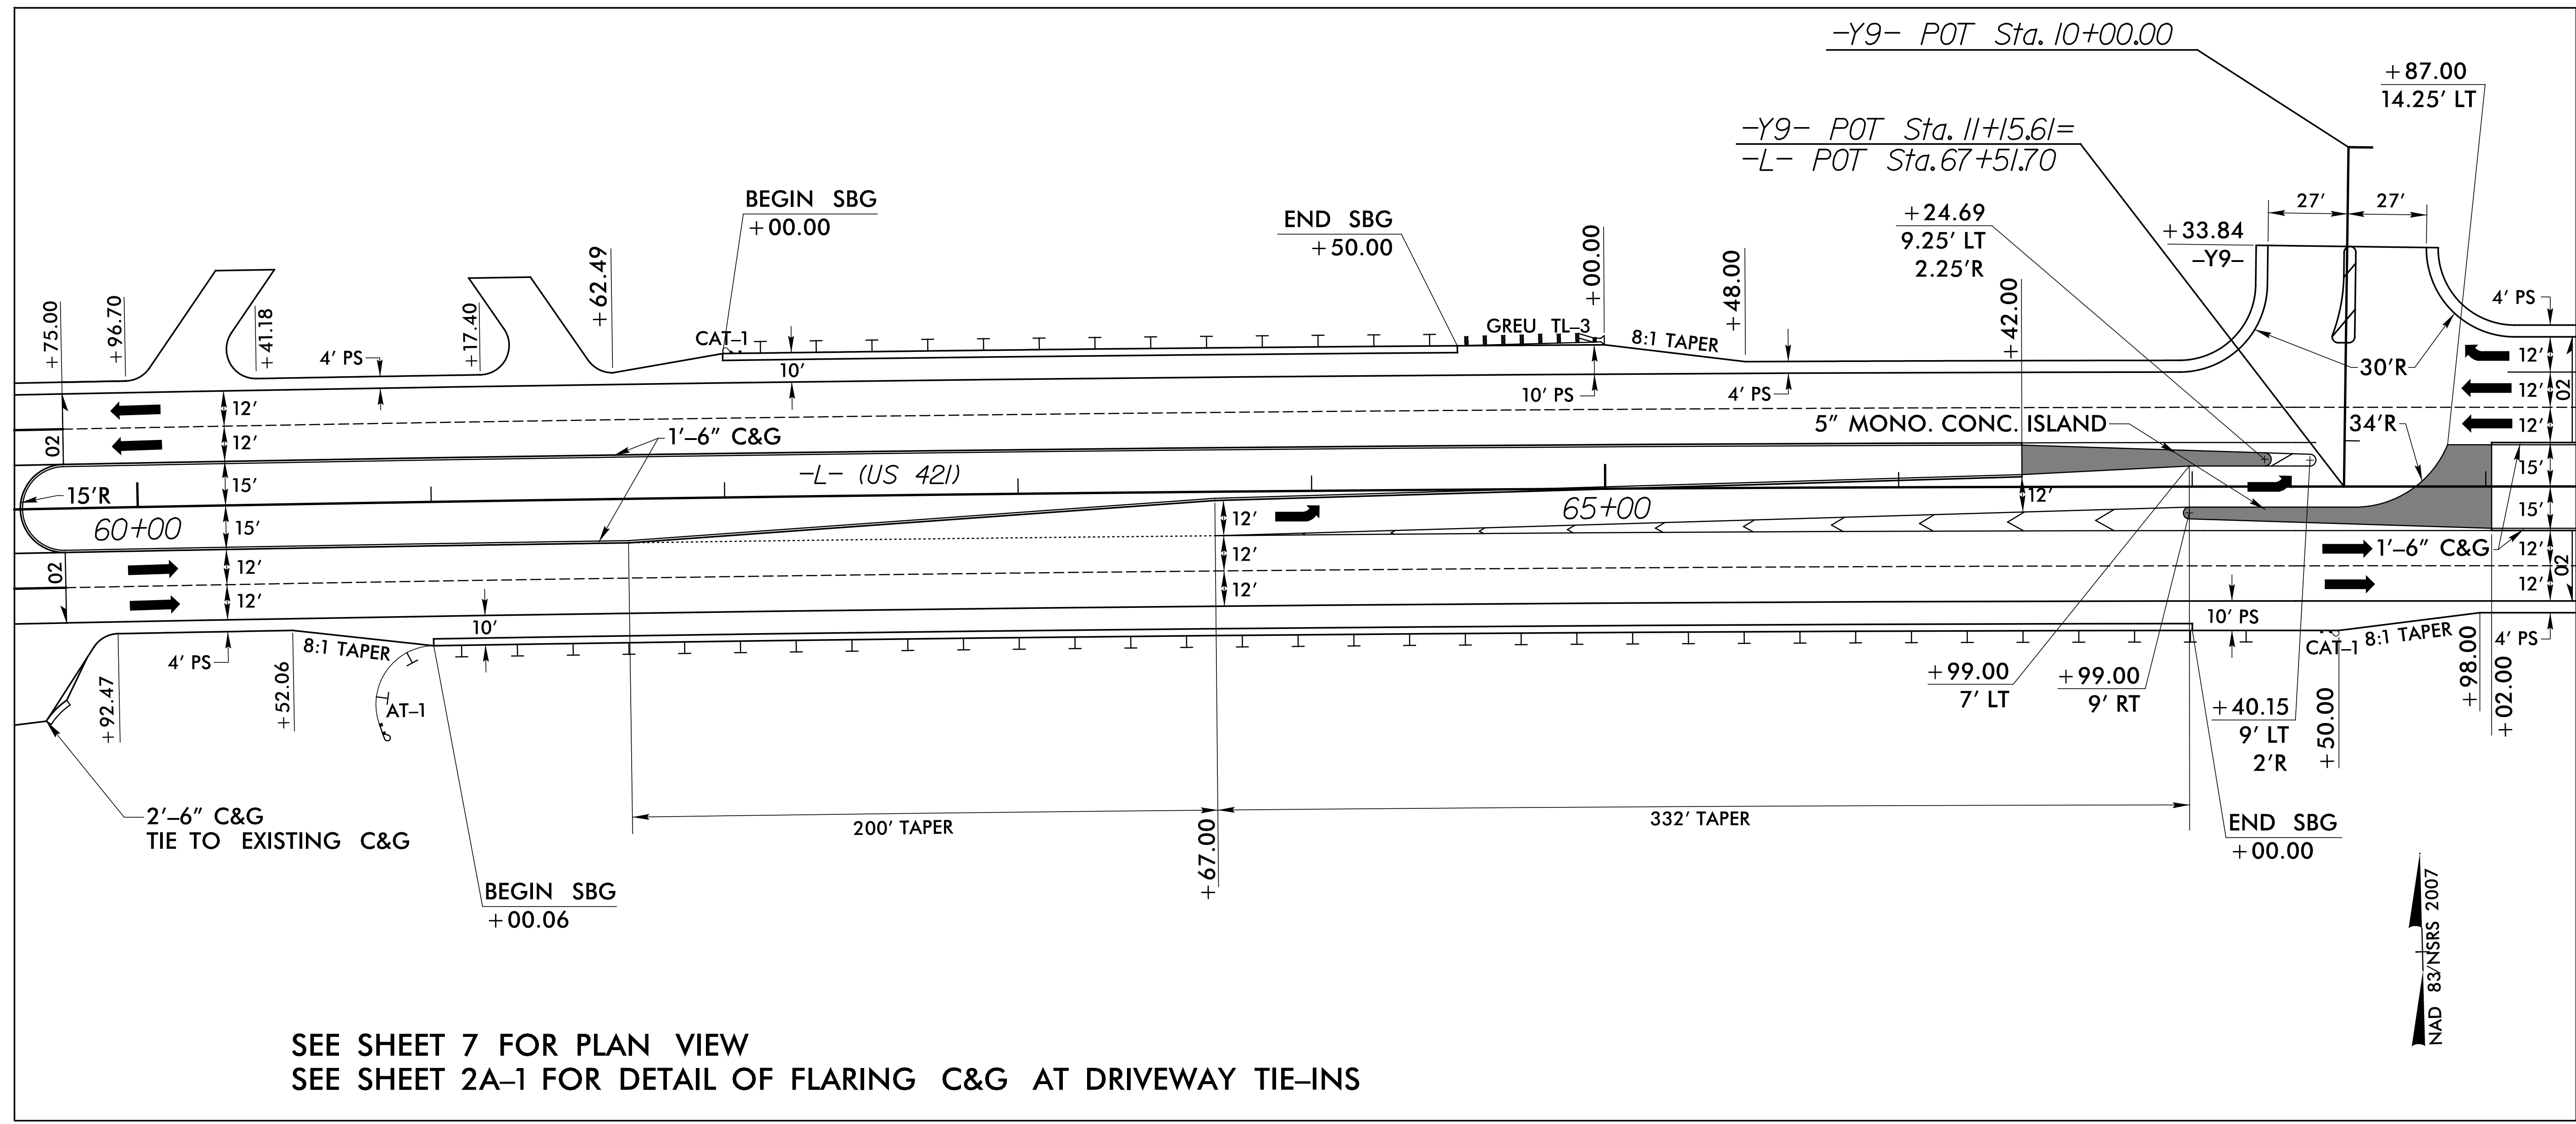

DETAIL 2
-L- STA. 59+58.00 TO 68+30.00

- NOTES:**
- ALL DIMENSIONS ARE BASED OFF OF -L- ALIGNMENT UNLESS OTHERWISE NOTED.
 - 10' RADII FOR ALL DRIVEWAYS UNLESS OTHERWISE NOTED.
 - 2' RADII FOR ALL CONCRETE ISLANDS UNLESS OTHERWISE NOTED.

