


INTERSECTION DETAILS

★ DENOTES PROPOSED SIGNALIZED INTERSECTION

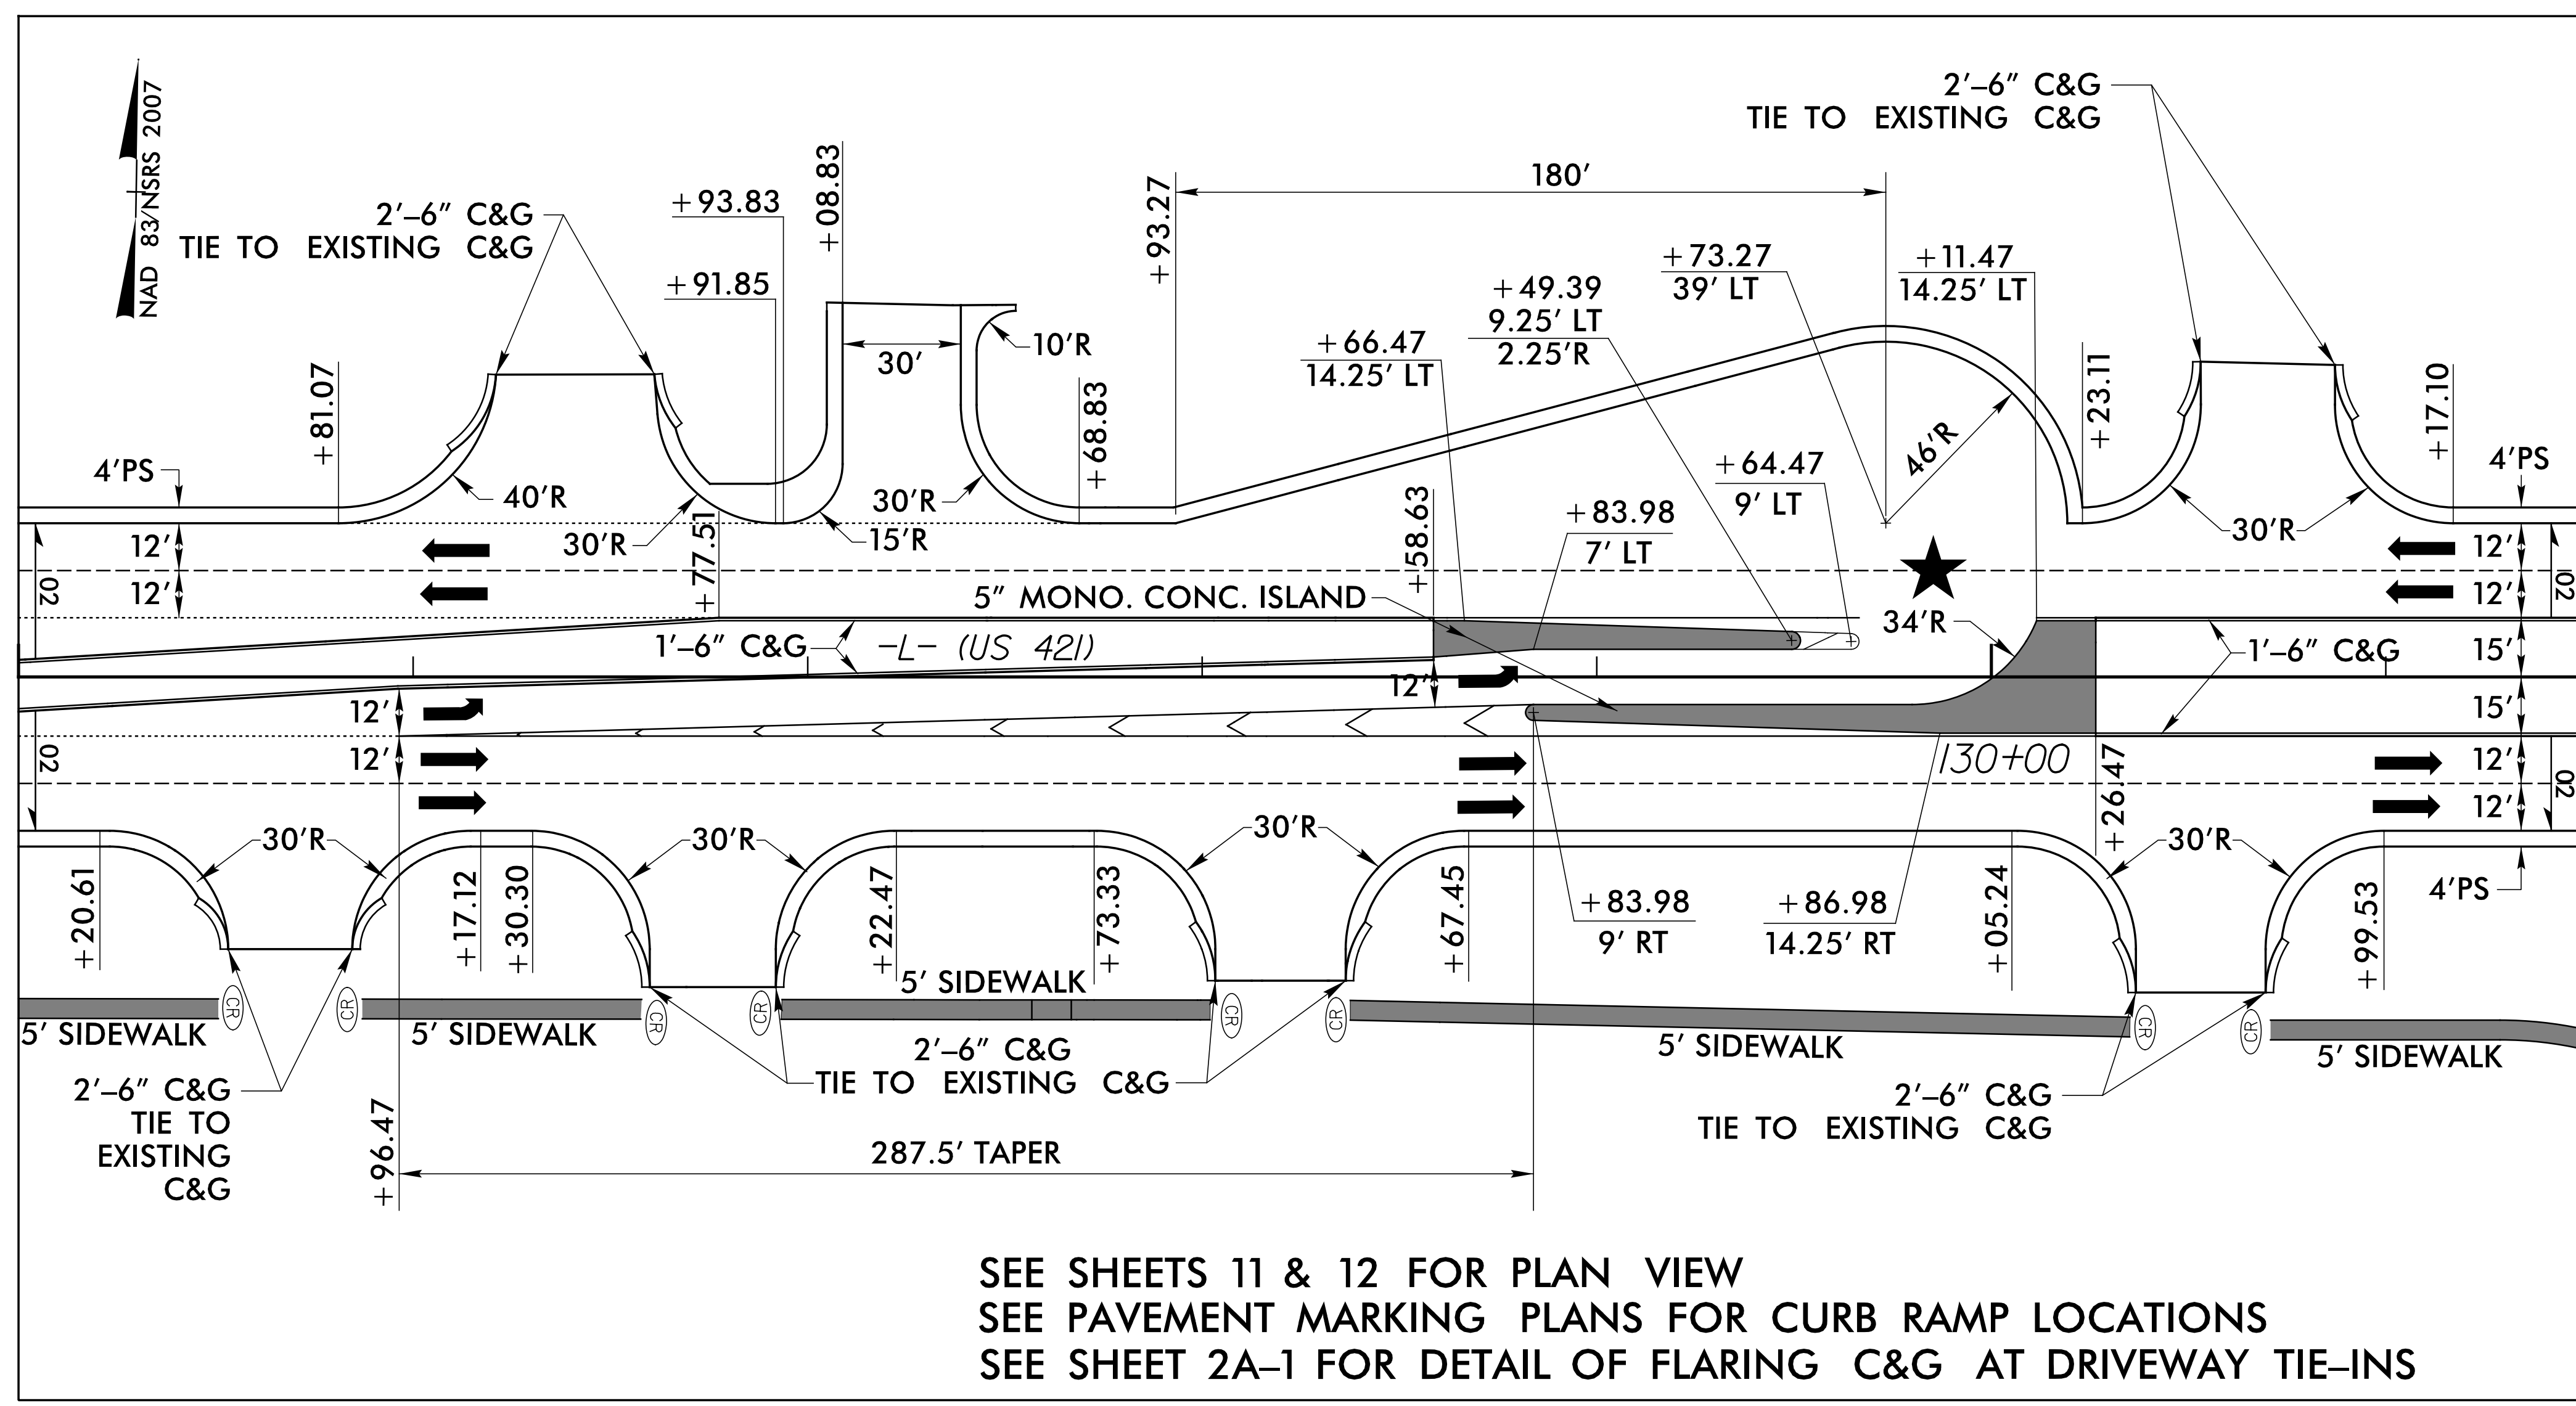

SEE SHEETS 11 & 12 FOR PLAN VIEW
 SEE PAVEMENT MARKING PLANS FOR CURB RAMP LOCATIONS
 SEE SHEET 2A-1 FOR DETAIL OF FLARING C&G AT DRIVEWAY TIE-INS

DETAIL 7
 -L- STA. 125+00.00 TO 131+50.00

- NOTES:**
- ALL DIMENSIONS ARE BASED OFF OF -L- ALIGNMENT UNLESS OTHERWISE NOTED.
 - 2' RADII FOR ALL CONCRETE ISLANDS UNLESS OTHERWISE NOTED.

