


INTERSECTION DETAILS

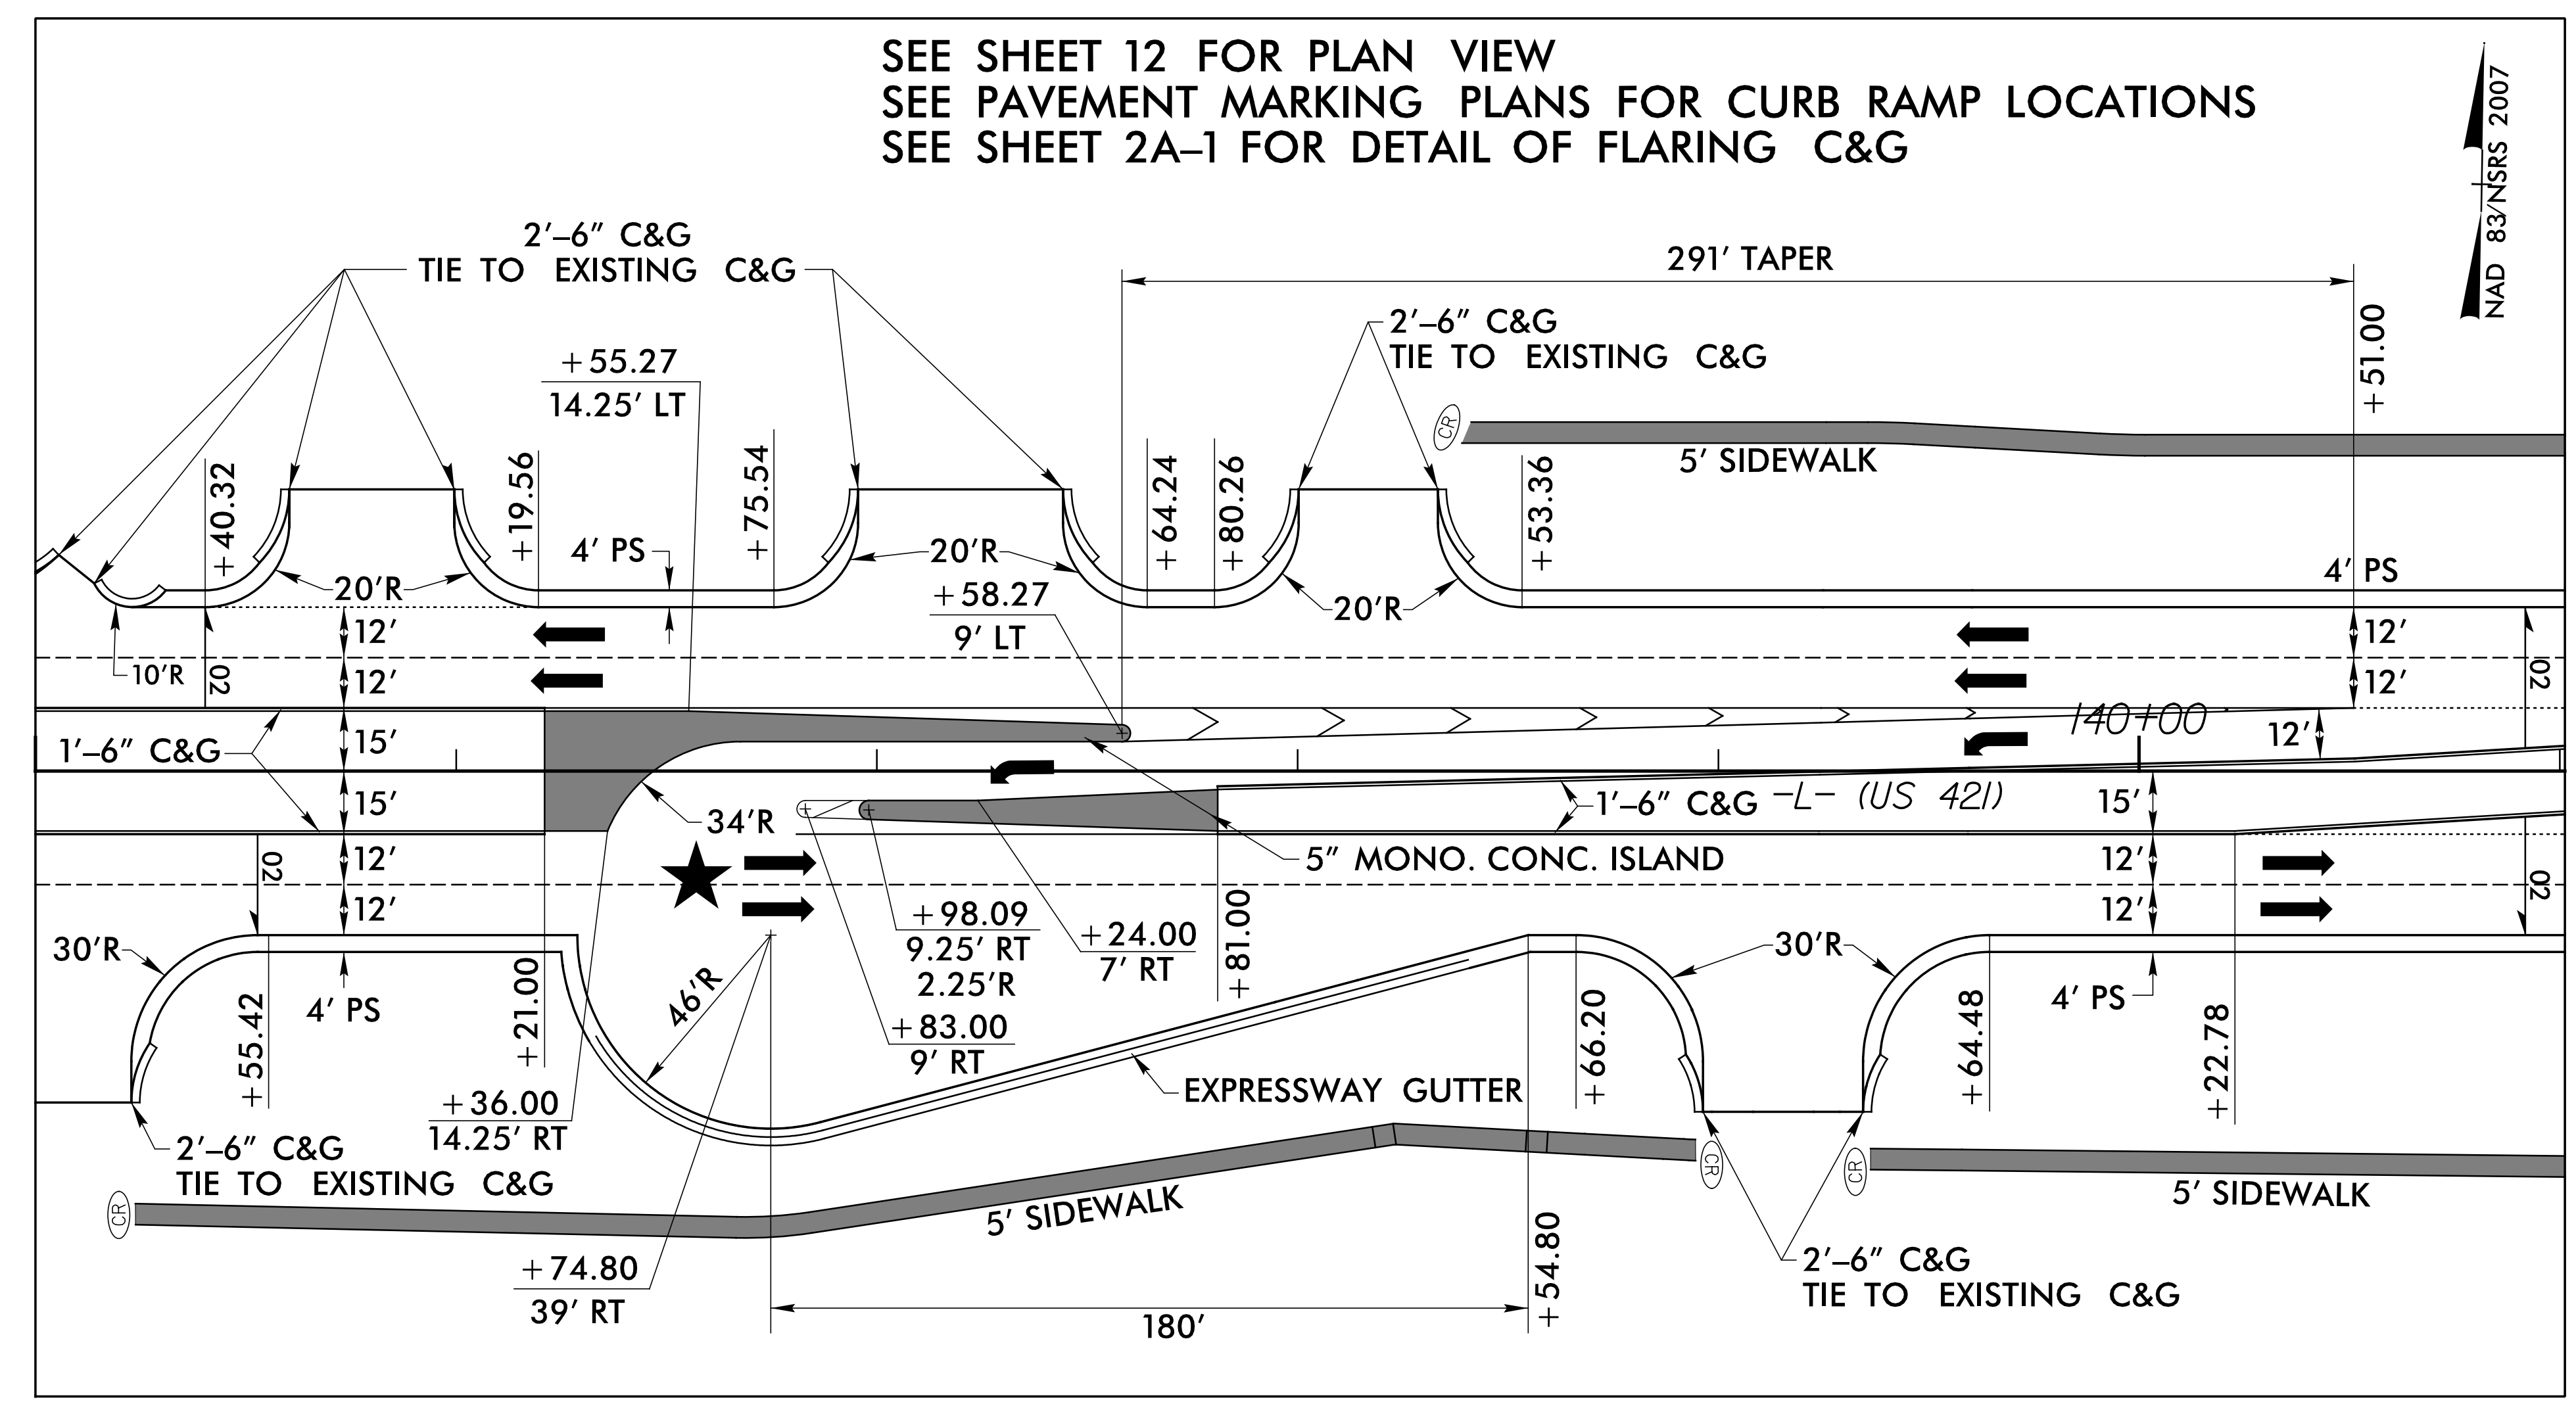

★ DENOTES PROPOSED SIGNALIZED INTERSECTION

DETAIL 8
-L- STA. 135 + 00.00 TO 141 + 00.00

- NOTES:**
- ALL DIMENSIONS ARE BASED OFF OF -L- ALIGNMENT UNLESS OTHERWISE NOTED.
 - 2' RADII FOR ALL CONCRETE ISLANDS UNLESS OTHERWISE NOTED.

