
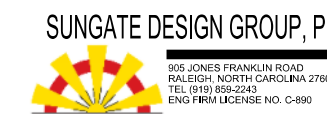



5/14/23

Prepared by


VHB Engineering NC, P.C. (C-2705)
940 Main Campus Drive, Suite 300
Raleigh, NC 27606

SUNGATE DESIGN GROUP, P.A.
10000 Sunset Blvd, Suite 200
Dallas, TX 75242
10000 Sunset Blvd, Suite 200
Dallas, TX 75242

PROJECT REFERENCE NO. U-5312	SHEET NO. 2B-12
ROADWAY DESIGN ENGINEER	
Jimmy Goodnight 7/12/2023	
DOCUMENT NOT CONSIDERED FINAL UNLESS ALL SIGNATURES COMPLETED	

INTERSECTION DETAILS


SEE SHEET 13 & 14 FOR PLAN VIEW
SEE SHEET 2A-1 FOR DETAIL OF FLARING C&G AT DRIVEWAY TIE-INS

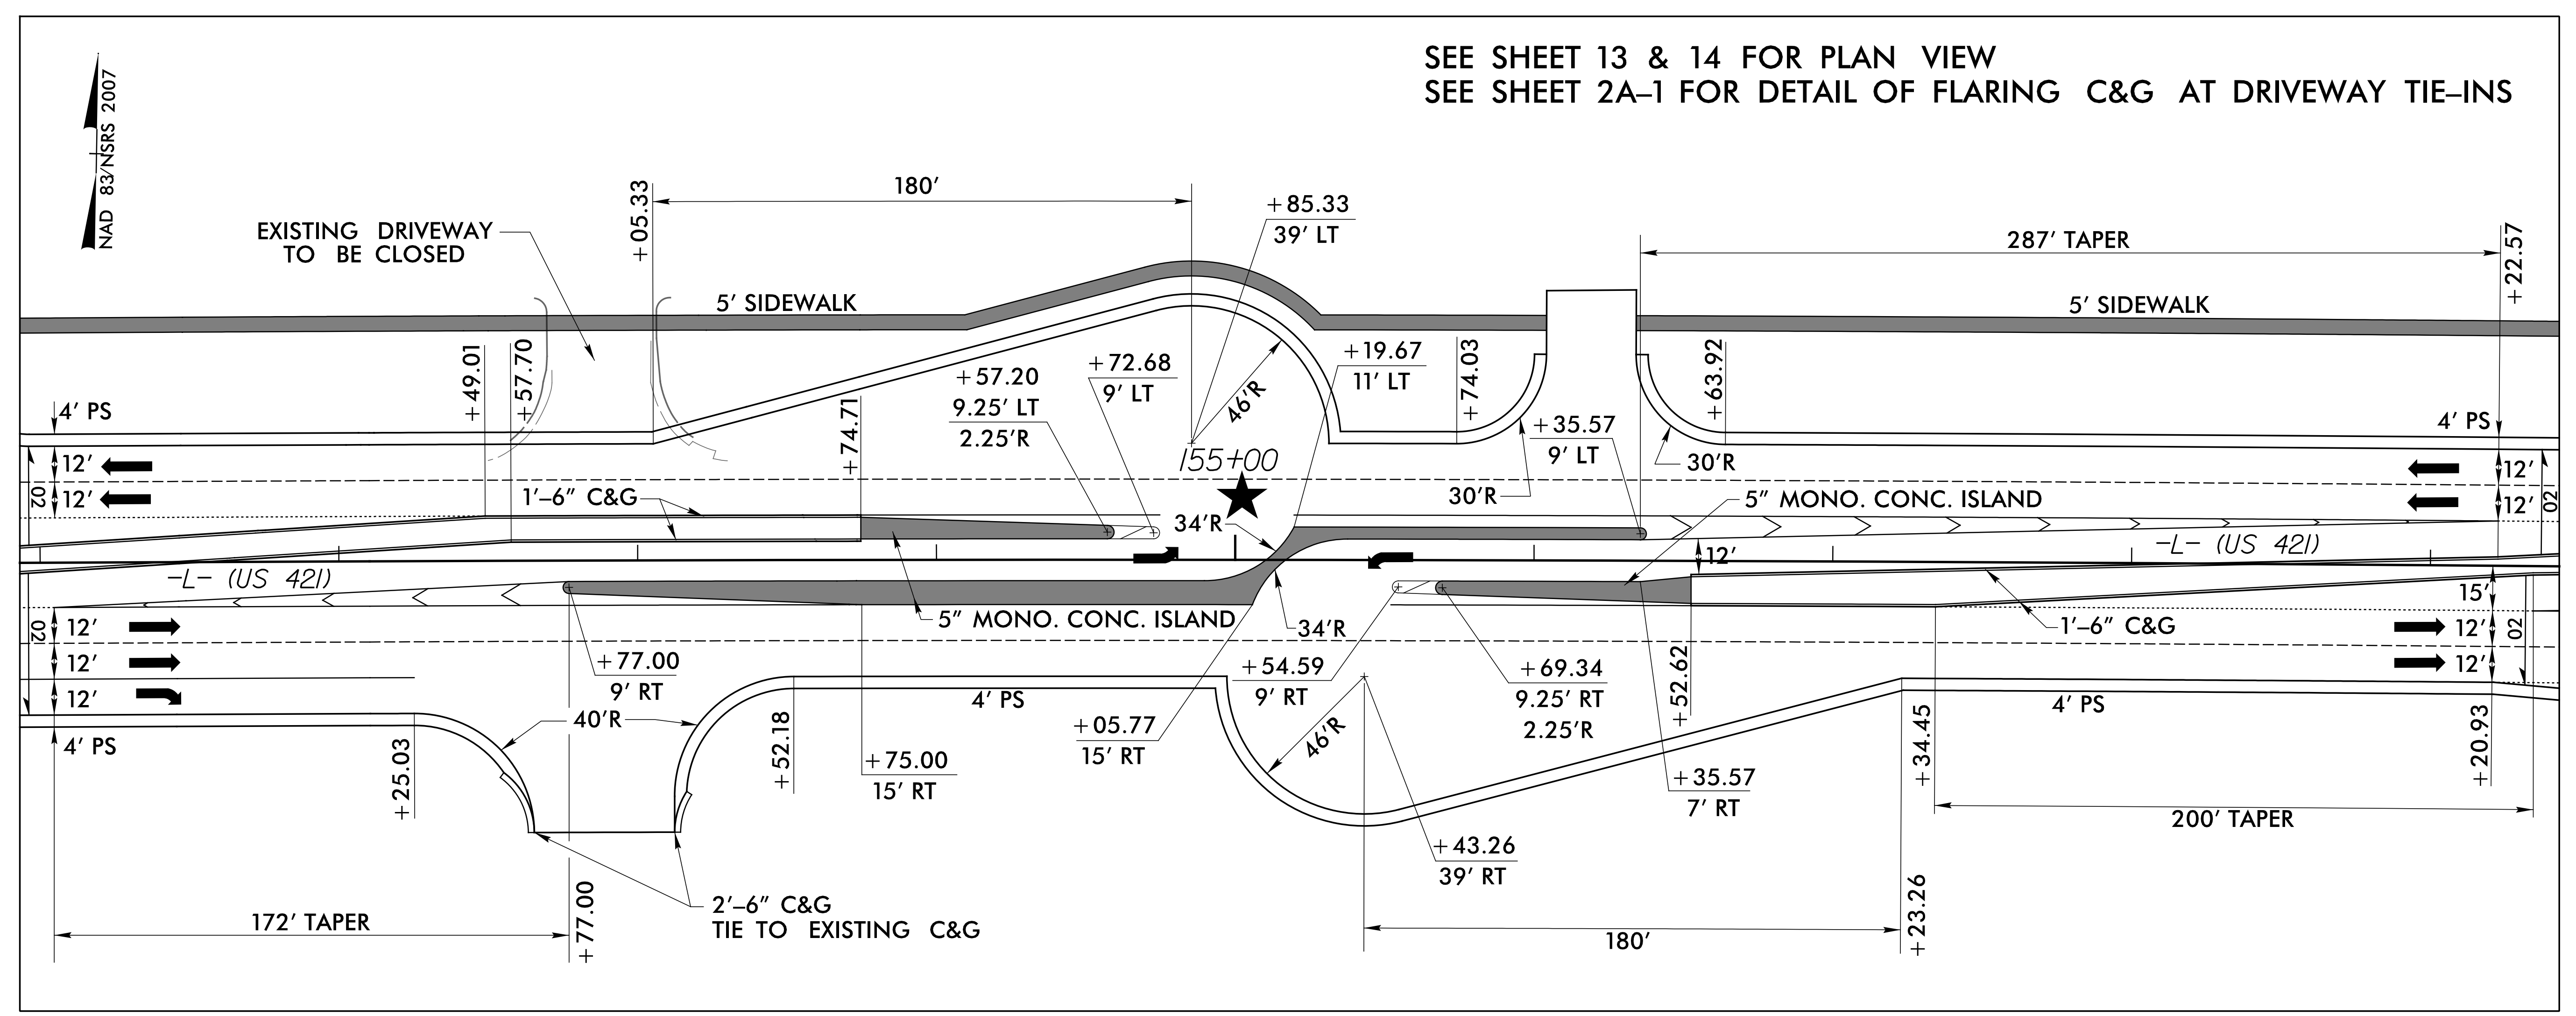

★ DENOTES PROPOSED SIGNALIZED INTERSECTION

DETAIL 10
-L- STA. 151+00.00 TO 159+35.00

- NOTES:**
- ALL DIMENSIONS ARE BASED OFF OF -L- ALIGNMENT UNLESS OTHERWISE NOTED.
 - 2' RADII FOR ALL CONCRETE ISLANDS UNLESS OTHERWISE NOTED.

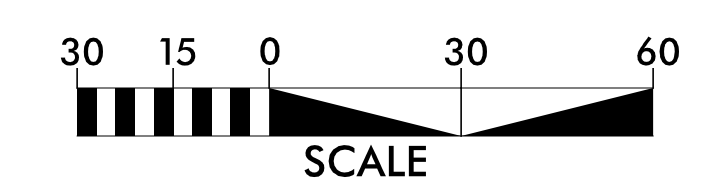

3/1/23 11:53:23 rdj_det_2B-12.dgn