

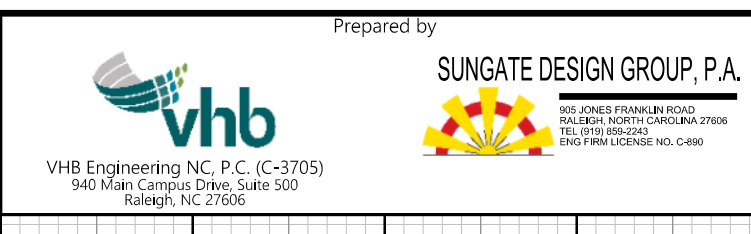


5/28/2023

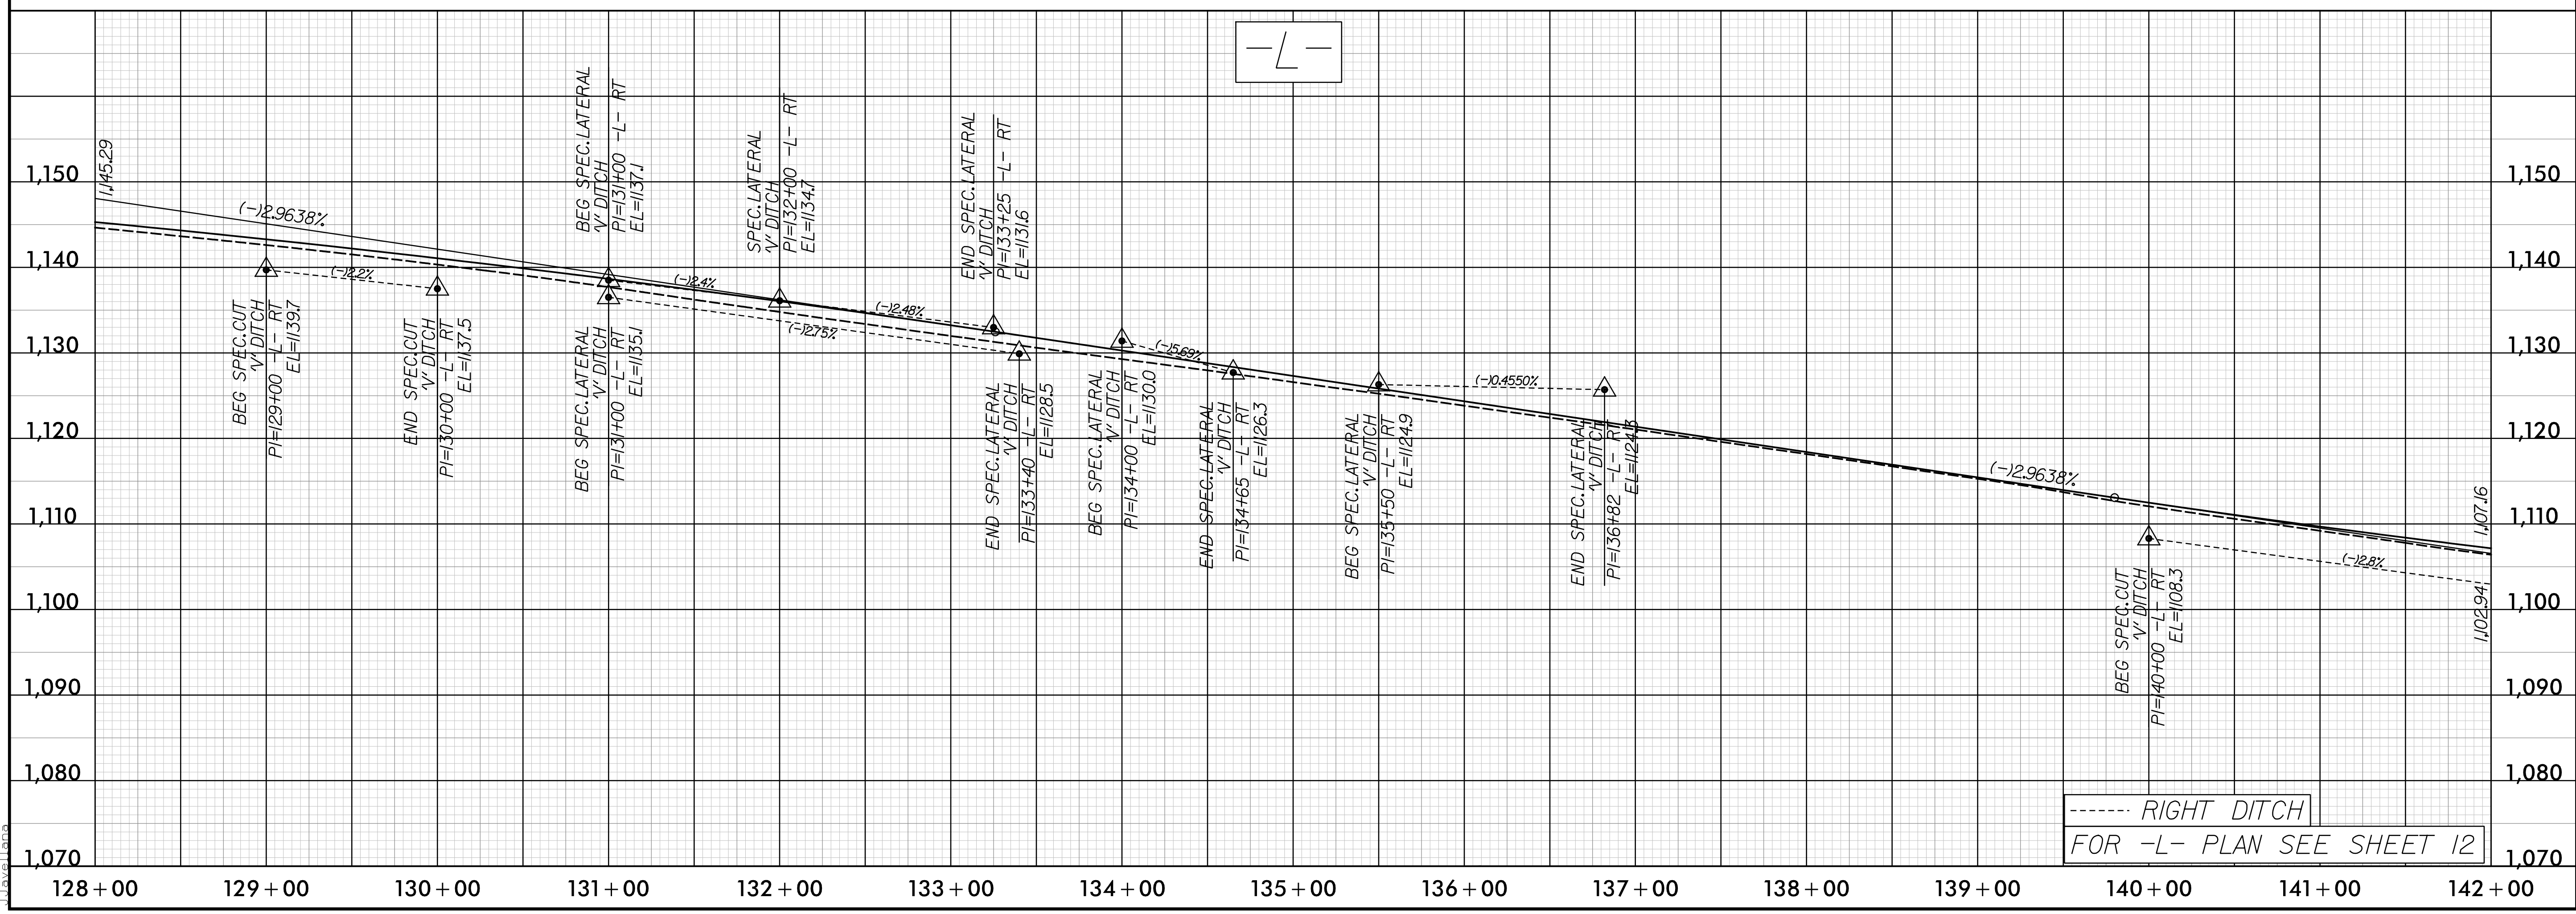

PROJECT REFERENCE NO. U-5312	SHEET NO. 20
ROADWAY DESIGN ENGINEER <i>Jimmy Goodnight</i> SEAL 014493 Professional Engineer North Carolina 12/22/2023	HYDRAULICS ENGINEER <i>Juste Dalton</i> SEAL 26971 Professional Engineer North Carolina 7/12/2023

**DOCUMENT NOT CONSIDERED FINAL
UNLESS ALL SIGNATURES COMPLETED**

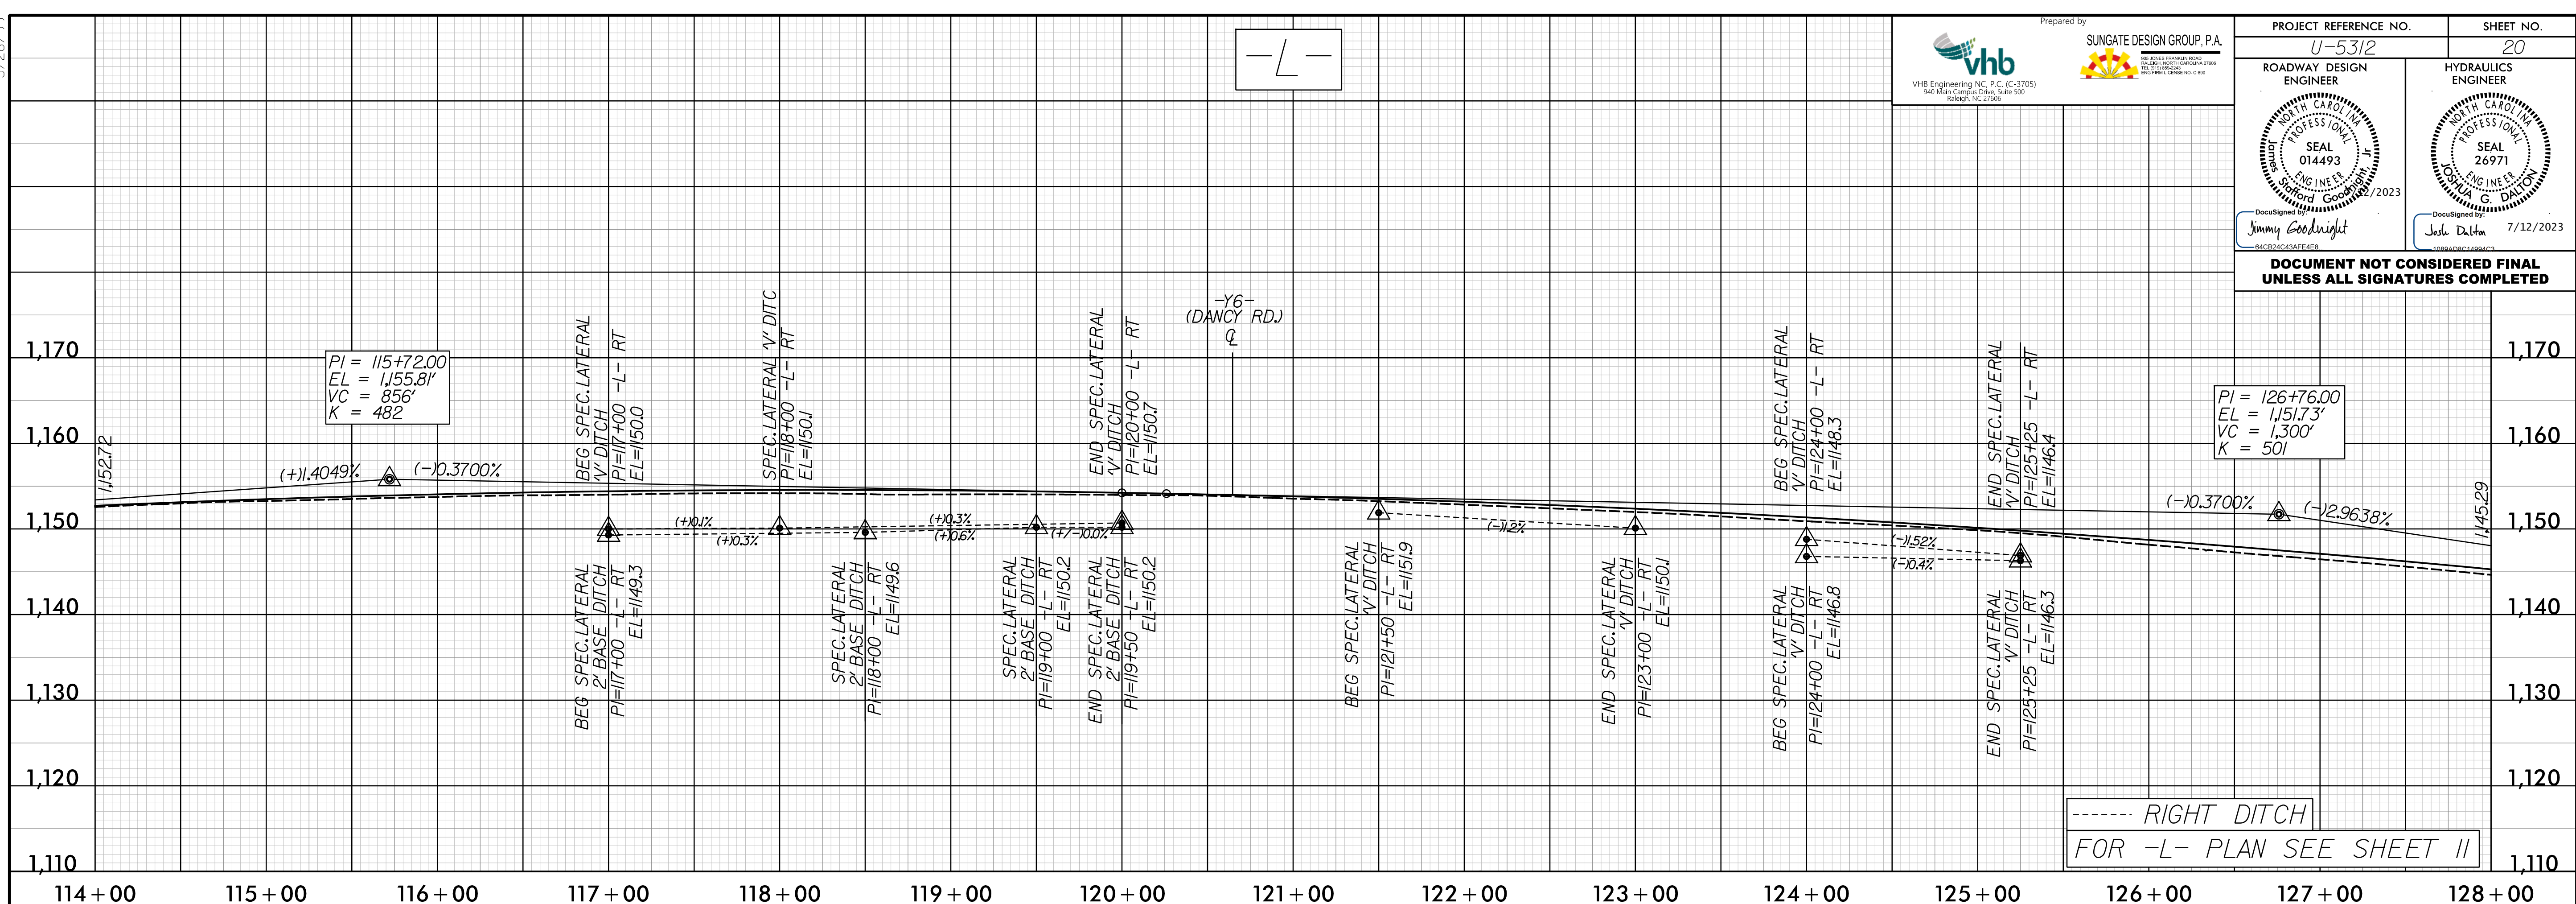

7/12/2023
C:\Users\jgood\OneDrive\Documents\Projects\U5312\rdy_p\120.dgn