


INSTALL LONGITUDINAL CHANNELIZING CURB SYSTEM ALONG MIDDLE OF MEDIAN.

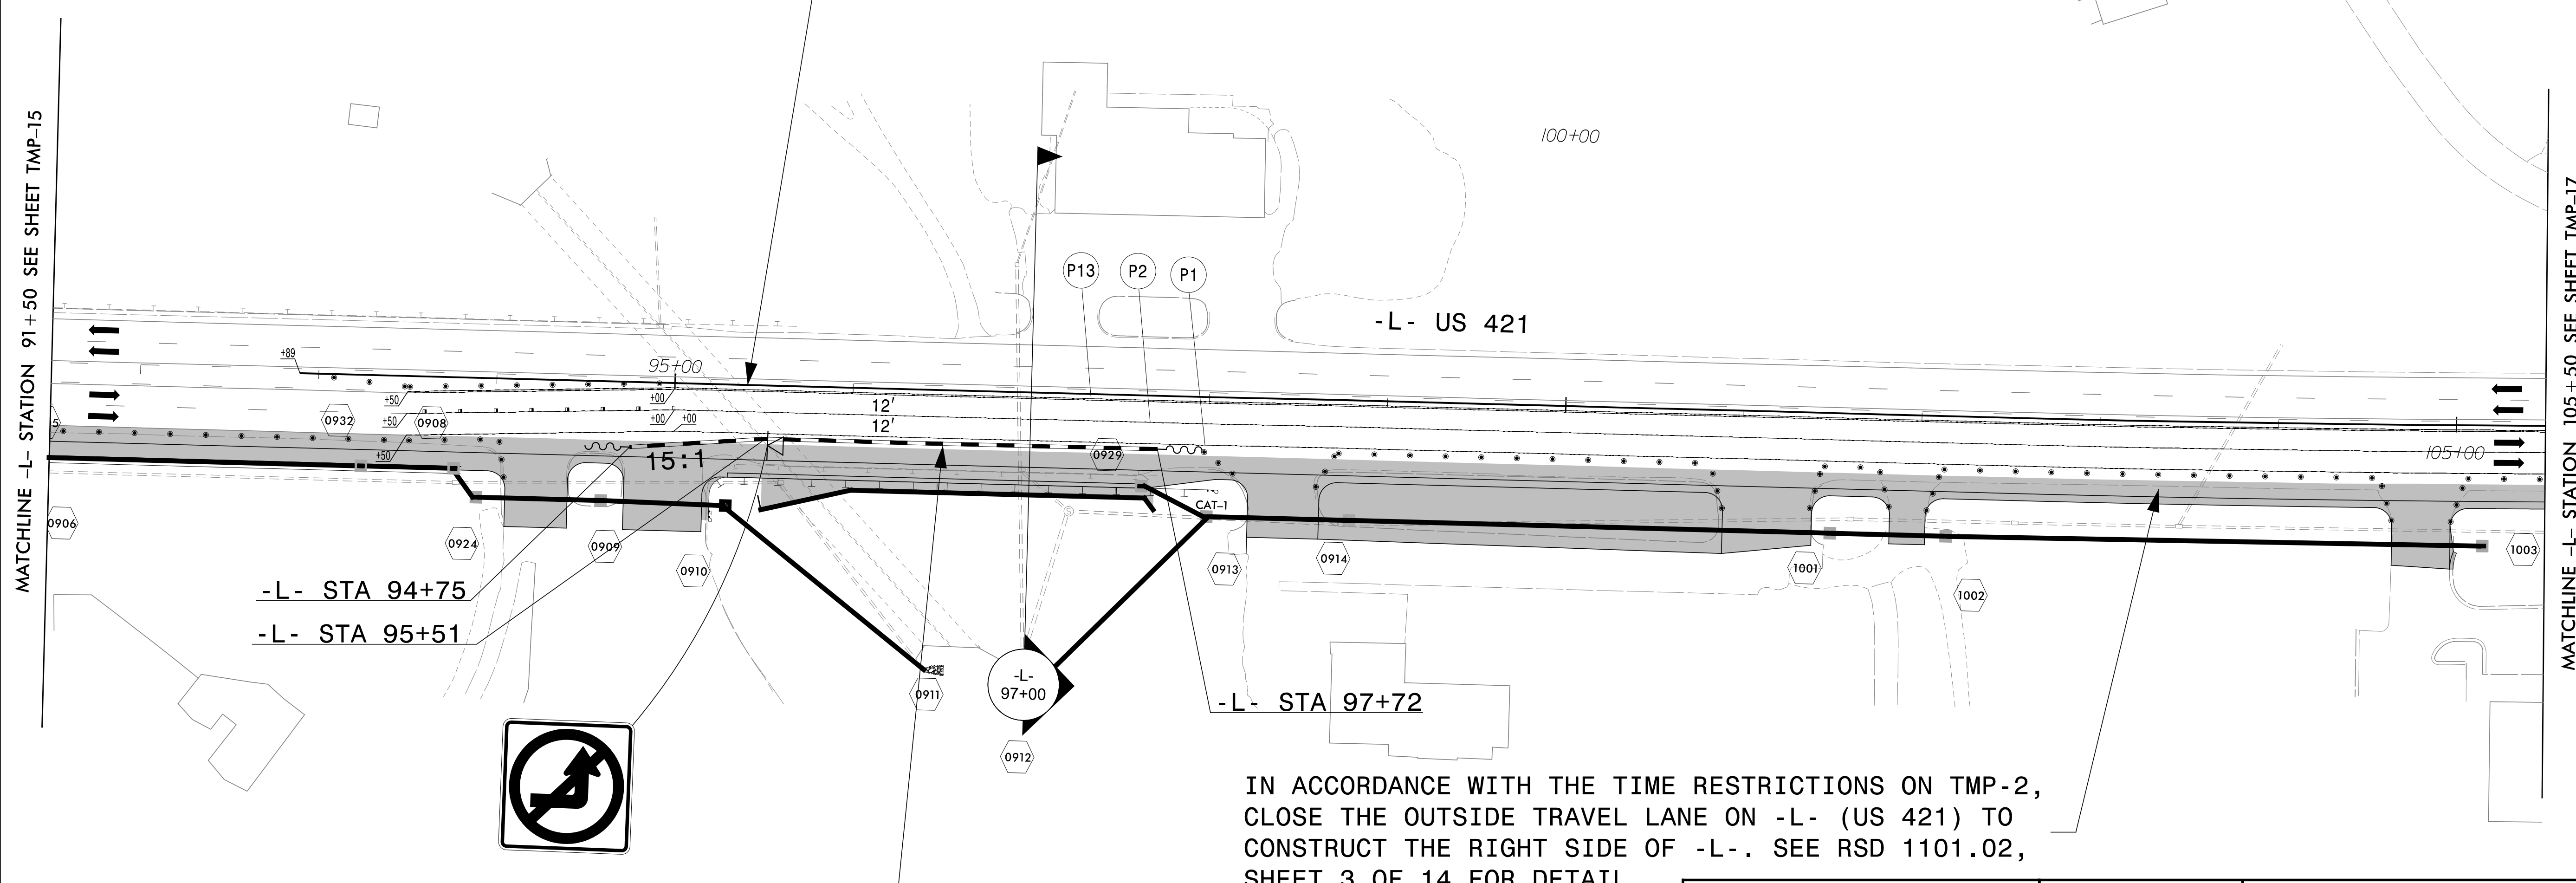

TEMPORARY PORTABLE CONCRETE BARRIER W/ DRAINAGE SLOTS


IN ACCORDANCE WITH THE TIME RESTRICTIONS ON TMP-2, CLOSE THE OUTSIDE TRAVEL LANE ON -L- (US 421) TO CONSTRUCT THE RIGHT SIDE OF -L-. SEE RSD 1101.02, SHEET 3 OF 14 FOR DETAIL.

APPROVED: \_\_\_\_\_

DATE: \_\_\_\_\_

8/10/2023

**DOCUMENT NOT CONSIDERED FINAL UNLESS ALL SIGNATURES COMPLETED**

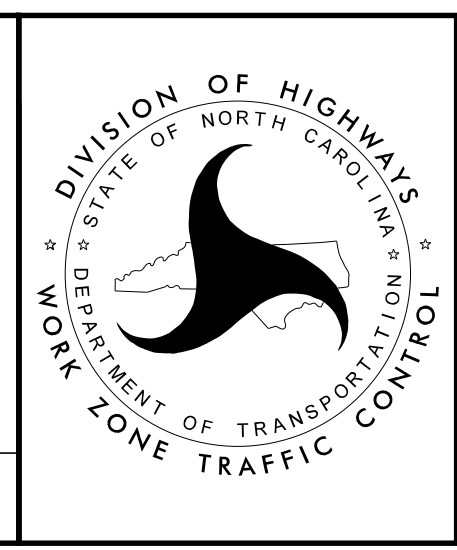

PHASE 4 DETAIL

8/9/2023 R:\Traffic\TrafficControl\CP\U5312-16-tmp16.dgn User:jtowndsend