

8/9/2023
 R:\Traffic\TrafficContr\CP\U5312_fc_tmp22.dgn
 User:jtrownsend

MATCHLINE -
 SEE SHEET TMP-21
 STATION 176+00

NOTE: INSTALL SIGNING IN ACCORDANCE WITH FINAL SIGNING PLANS UNLESS SPECIFIED OTHERWISE.

NOTE: INSTALL TEMPORARY PAINT PAVEMENT MARKINGS IN ACCORDANCE WITH FINAL PAVEMENT MARKING PLANS UNLESS SPECIFIED OTHERWISE.


APPROVED: _____

DATE: _____

NORTH CAROLINA
 PROFESSIONAL
 SEAL
 031533
 ENGINEER
 DON G. TOMPKINS

8/10/2023

DOCUMENT NOT CONSIDERED FINAL UNLESS ALL SIGNATURES COMPLETED

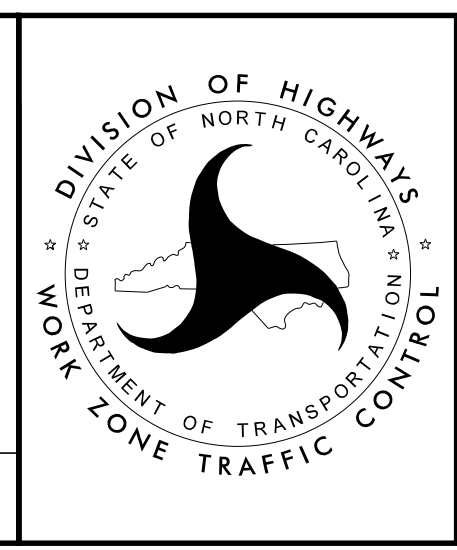

PHASE 4 DETAIL