


TEMPORARY PORTABLE CONCRETE BARRIER W/ DRAINAGE SLOTS



MAINTAIN SIDE STREET LANEAGE DURING CONSTRUCTION. REPLACE EXISTING MARKINGS WITH TEMPORARY PAINT MARKINGS AS NEEDED. USE TEMPORARY LANE CLOSURES AS NEEDED TO CONSTRUCT SIDE STREET. (TYP.)

USE TEMPORARY LANE CLOSURES AS NEEDED TO INSTALL CROSS PIPE.

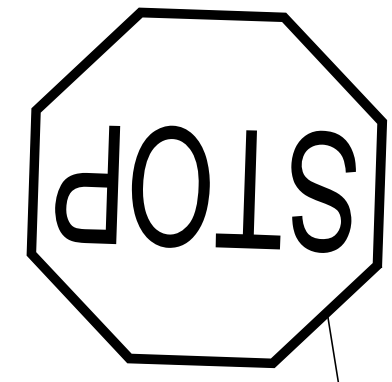


-Y9- SR 1320 CONGO RD.

-L- STA 66+68

-L- STA 66+28

MATCHLINE -L- STATION 63+50 SEE SHEET TMP-23


MATCHLINE -L- STATION 77+50 SEE SHEET TMP-25

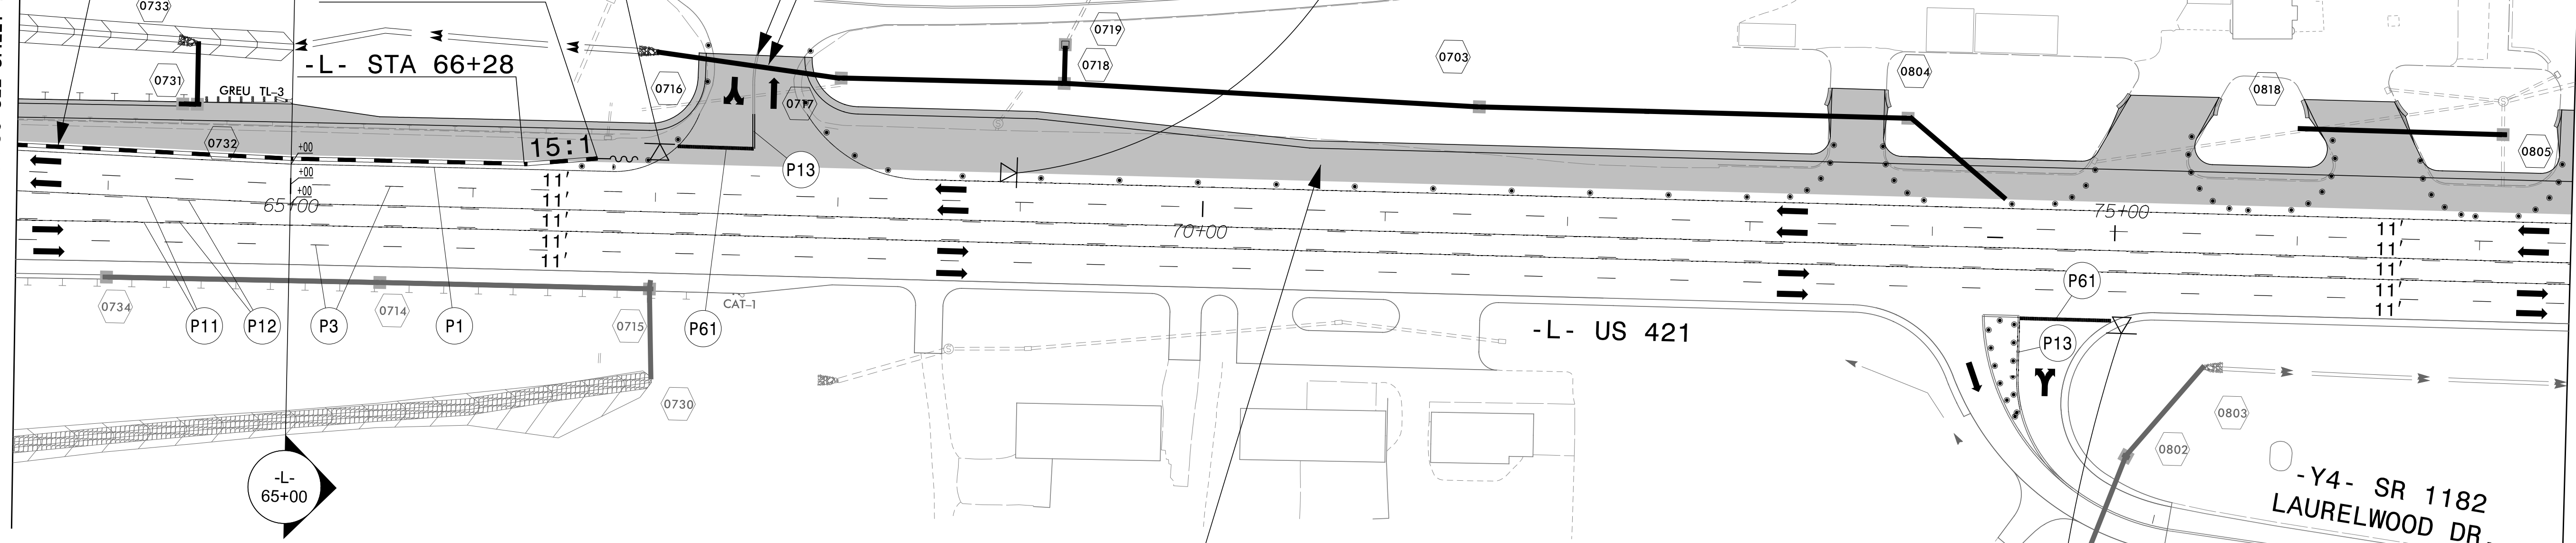

-L- US 421

-Y4- SR 1182 LAURELWOOD DR.


IN ACCORDANCE WITH THE TIME RESTRICTIONS ON TMP-2, CLOSE THE OUTSIDE TRAVEL LANE ON -L- (US 421) TO CONSTRUCT THE LEFT SIDE OF -L-. SEE RSD 1101.02, SHEET 3 OF 14 FOR DETAIL.

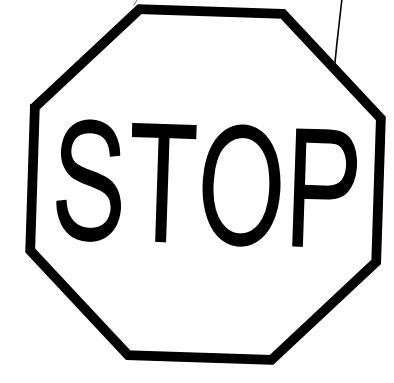

NOTE: INSTALL TEMPORARY PAINT PAVEMENT MARKINGS IN ACCORDANCE WITH FINAL PAVEMENT MARKING PLANS UNLESS SPECIFIED OTHERWISE.

APPROVED: _____
DATE: _____

DOCUMENT NOT CONSIDERED FINAL UNLESS ALL SIGNATURES COMPLETED

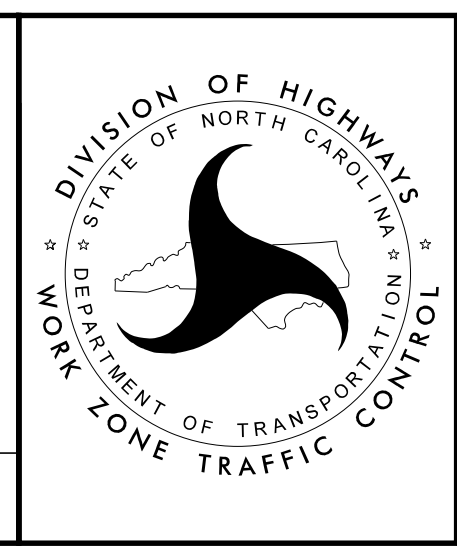

PHASE 5 DETAIL

8/9/2023 R:\Traffic\TrafficControl\CP\U5312_fc_tmp24.dgn User:jtowndsend